

construction and materials shall comply with 2006 international building code (ibc) and/or local code requirements.
the design and drawings contained herein are protected under n.r.s. 623 and use copyright title 17. unauthorized duplication or distribution is a violation of state and federal law.

drawn: Author
checked: Checker


Revision Schedule		
#	Date	Description

Eagle Valley Remodel/Addition
Carson City School District
4151 East 5th Street
Carson City, Nevada


Project Status
drawing title
Exterior Elevations

job number
1102.1
date
12 APRIL 2011

drawing number
A5.2

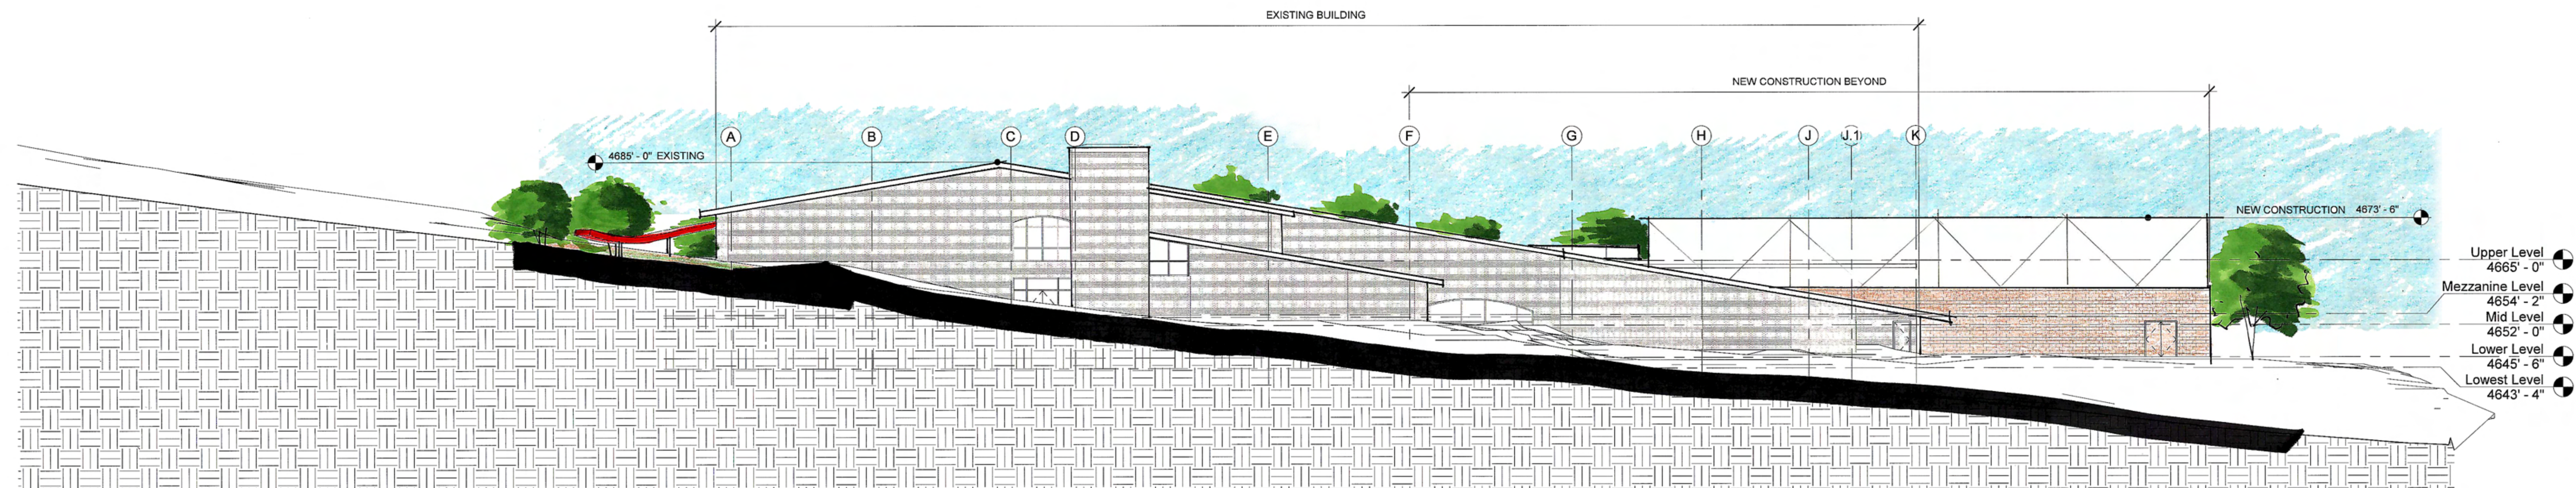

① South
1/16" = 1'-0"

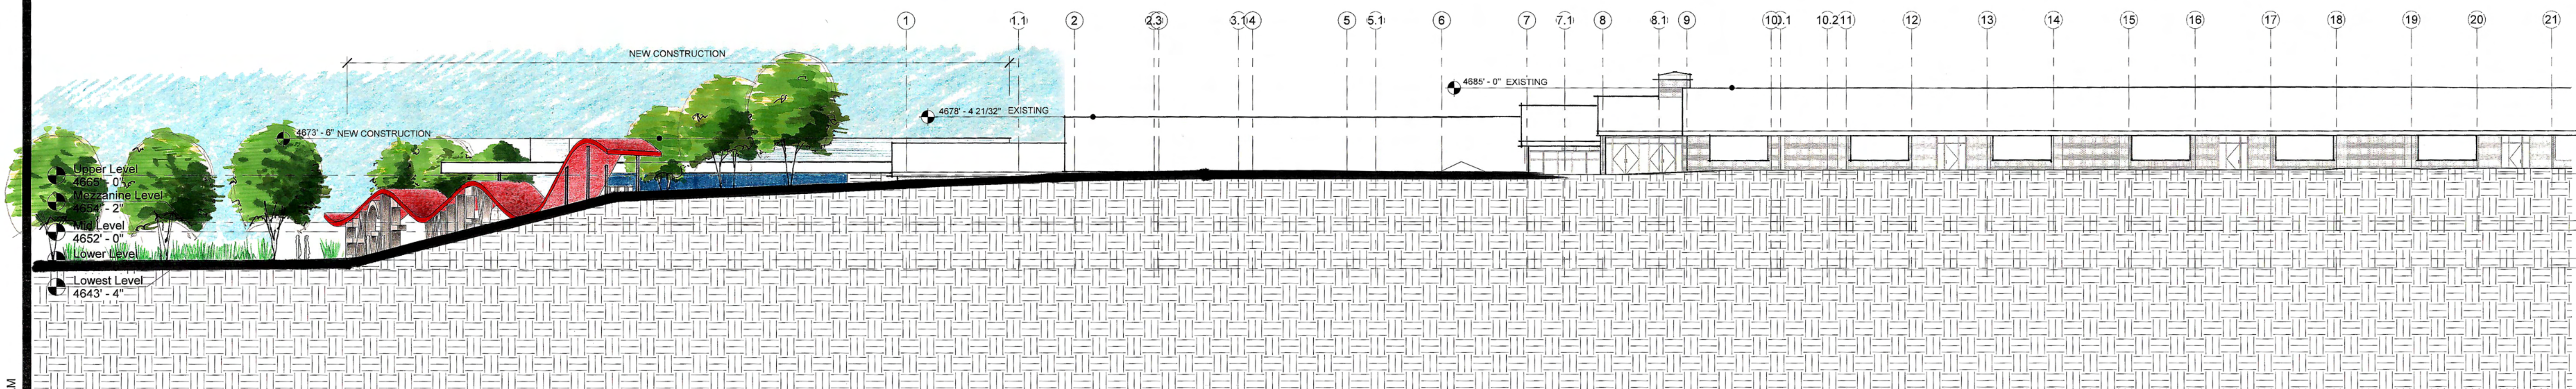


② West
1/16" = 1'-0"

A. Impervious Paving and Walks = Approx. 43,560 sq. ft.
Required Landscapes Area = 8,712 sq. ft. $(43,560 \times 20\%)$

B. A minimum of (1) tree of required 2" caliper or 6' ht.
evergreen size/400 sq. ft. required landscape area:
 $8,712/400 = 22$ trees.

C. Shrub requirement: (6) 5-gal. shrub/each (1) required
tree. Required shrubs = $\underline{132}$ (22 trees $\times$ 6 shrubs).

	<u>DECIDUOUS TREE - ENTRY AND PERIMETER</u>	34
	-Autumn Purple' Ash	
	<u>DECIDUOUS TREE - BUILDING ENTRY</u>	6
	-London Plane Tree	
	<u>DECIDUOUS TREE - SPECIMAN</u>	10
	-Chanticleer' Pear	
	<u>DECIDUOUS TREE - FLOWERING ACCENT</u>	10
	-Prairiefire' Crabapple	
	<u>LARGE SHRUB</u>	19
	-	
	<u>ACCENT GRASS</u>	124
	-	
	<u>MEDIUM SHRUB</u>	58
	-	
	<u>GROUND COVER/SMALL SHRUBS</u>	4, 134 sf
	-	
	<u>LAWN (NEW & EXISTING)</u>	

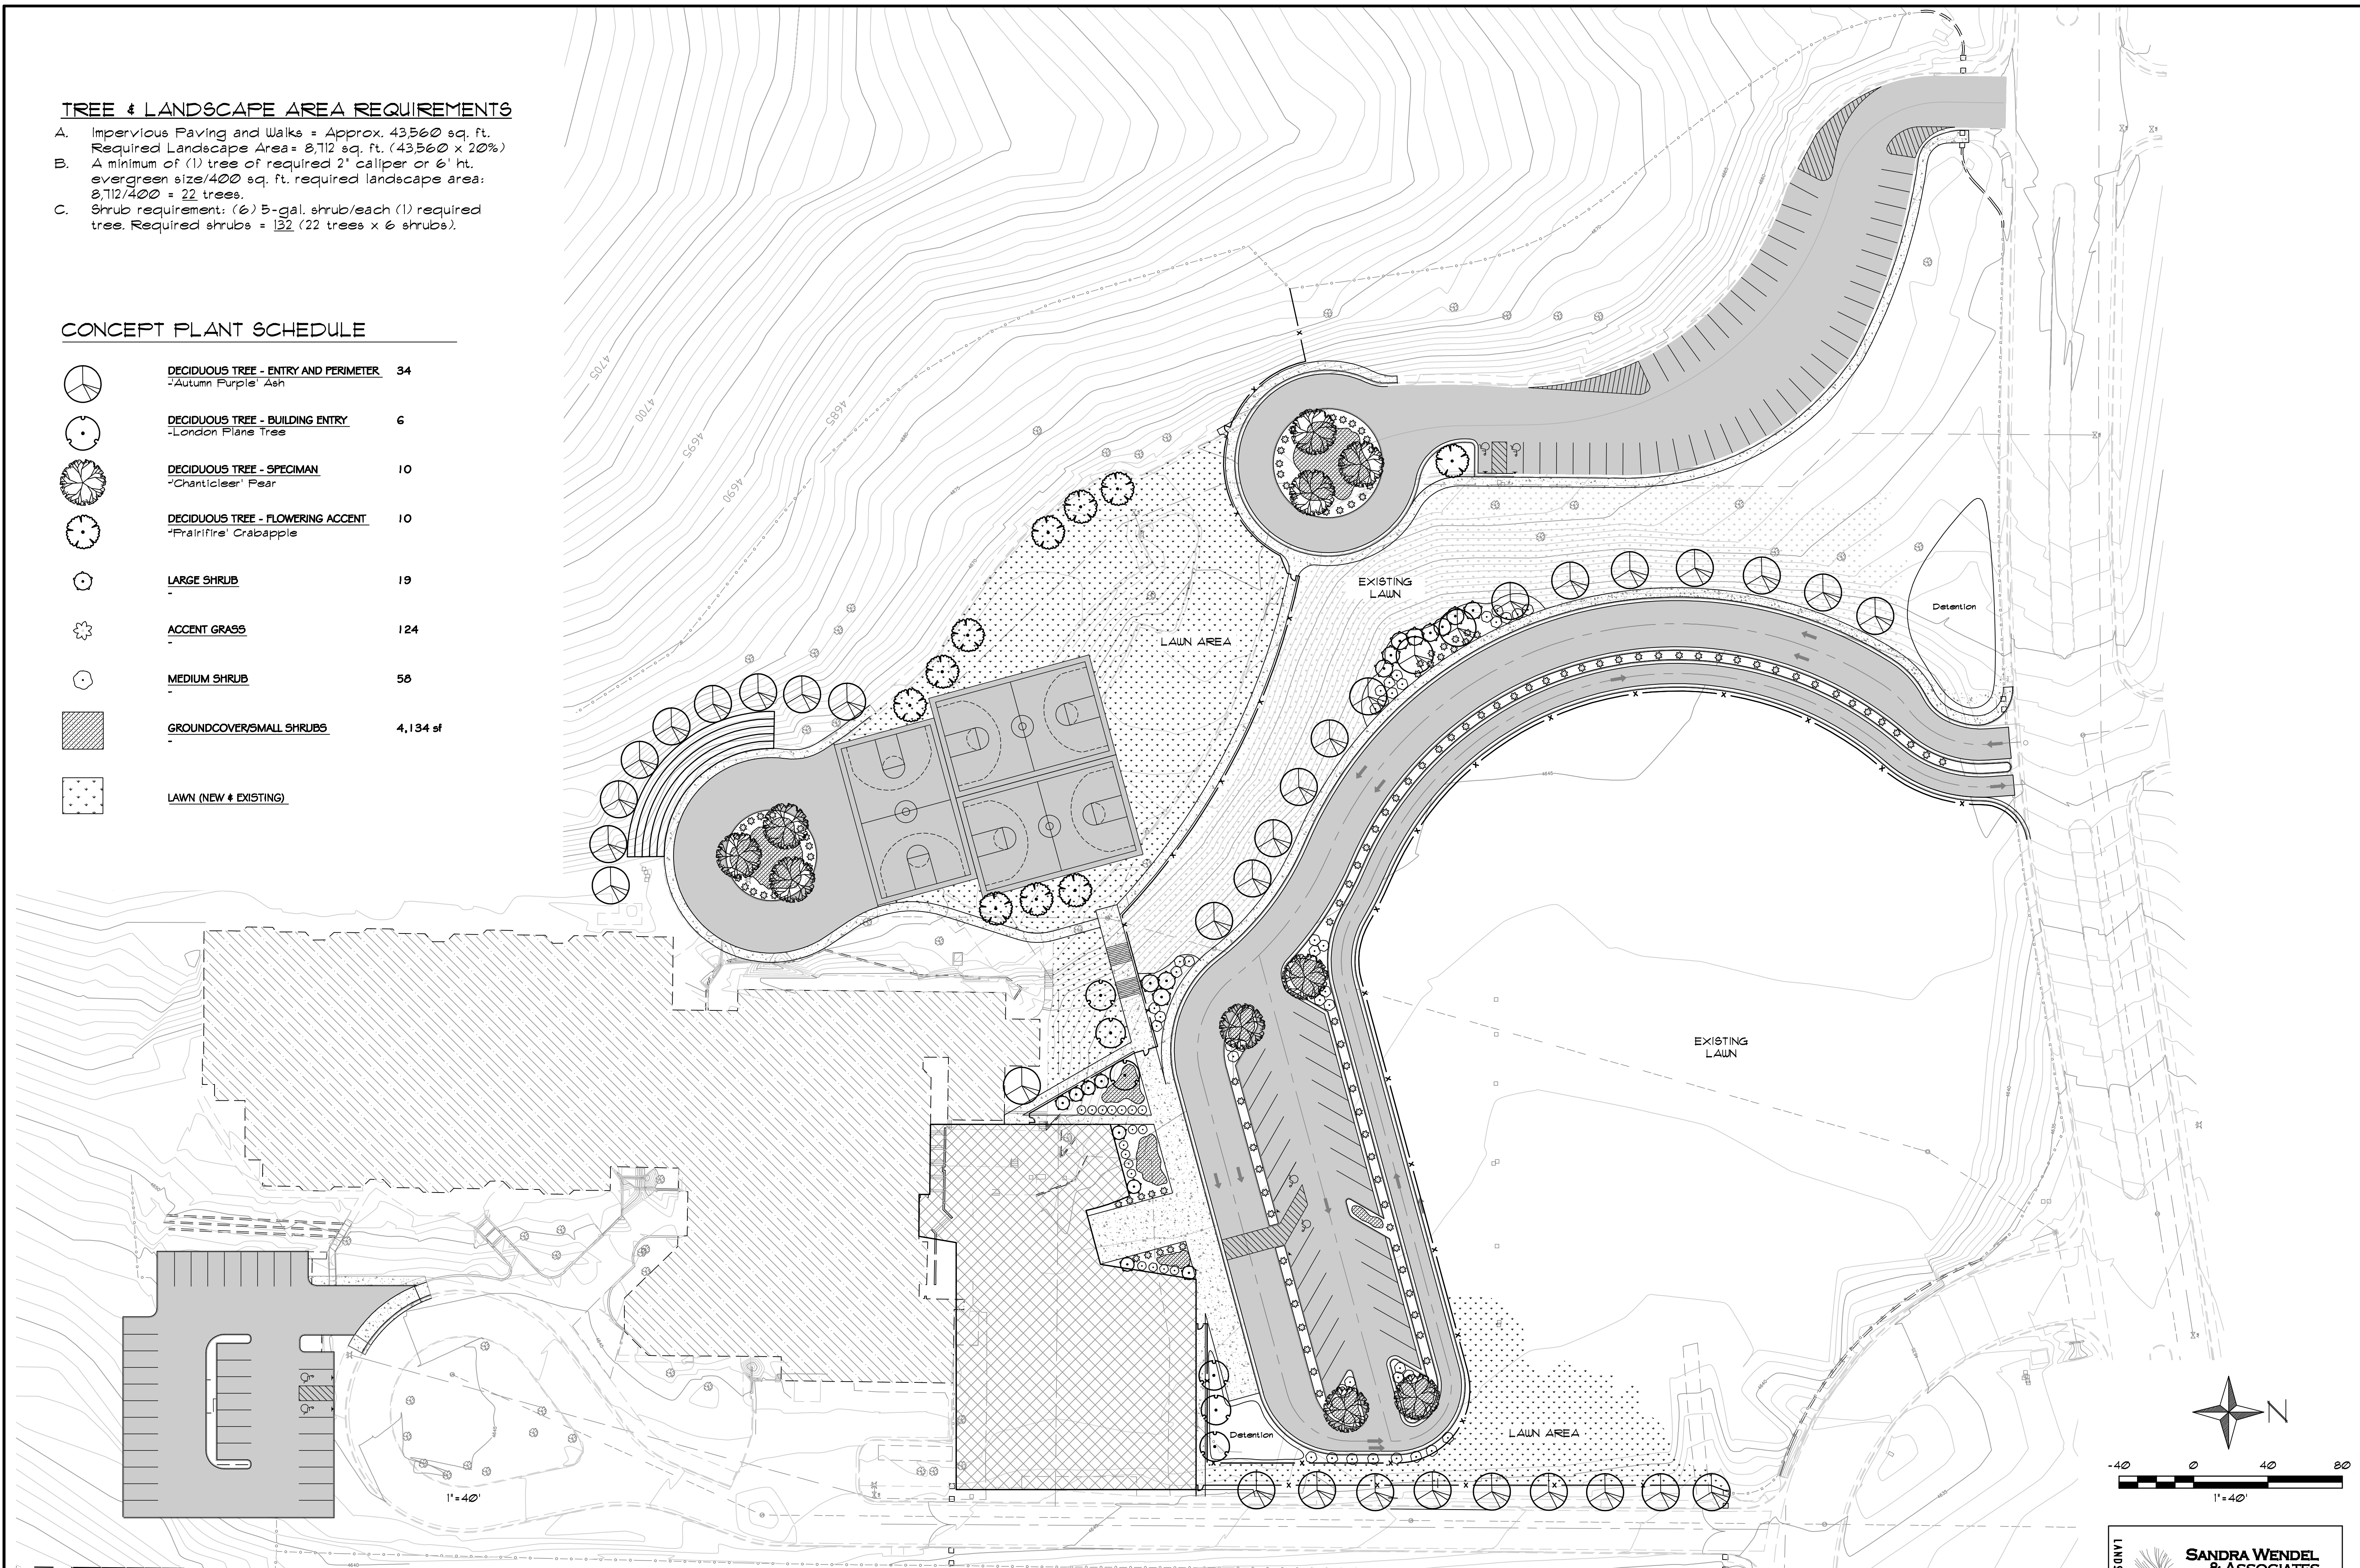

**SANDRA WENDEL
& ASSOCIATES**

1624 10TH STREET, SUITE 3
MINDEN, MN 55423

PH: 775-762-6942 FX: 775-762-6949
SANDRA@SWLSA.COM
NV #301 AND CA #2806

EAGLE VALLEY MIDDLE SCHOOL - SPECIAL USE PERMIT

CARSON CITY, NEVADA

CONCEPTUAL LANDSCAPE PLAN



PROJ. NO.:	SW
PROJ. ASSOC.:	
DRAWN BY:	SW
DATE:	04/21/11
SCALE:	1"=40'-0"
SHEET	

L1 OF 1



PROJ. NO.: SW

PROJ. ASSOC.:

DRAWN BY: SW

DATE: 04/21/11

SCALE: 1"=40'-0"

SHEET

L1 of 1

