



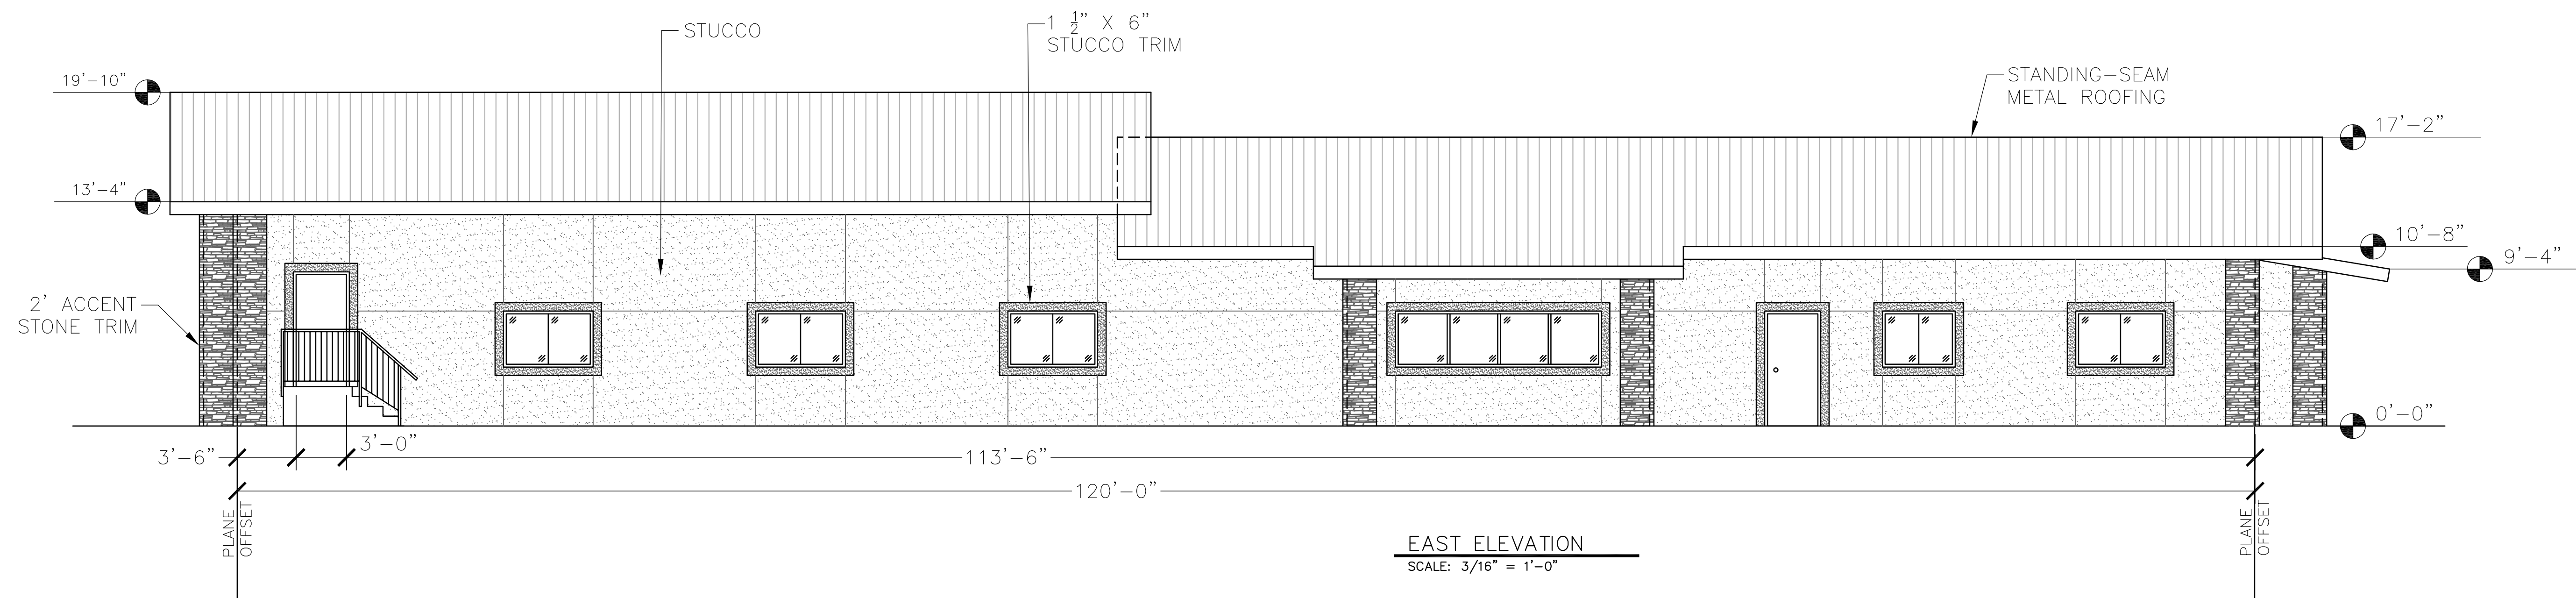

REVISED 3-25-16
ADDED WINDOW TRIM AND MANUF.
STONE CORNER COLUMN ACCENTS

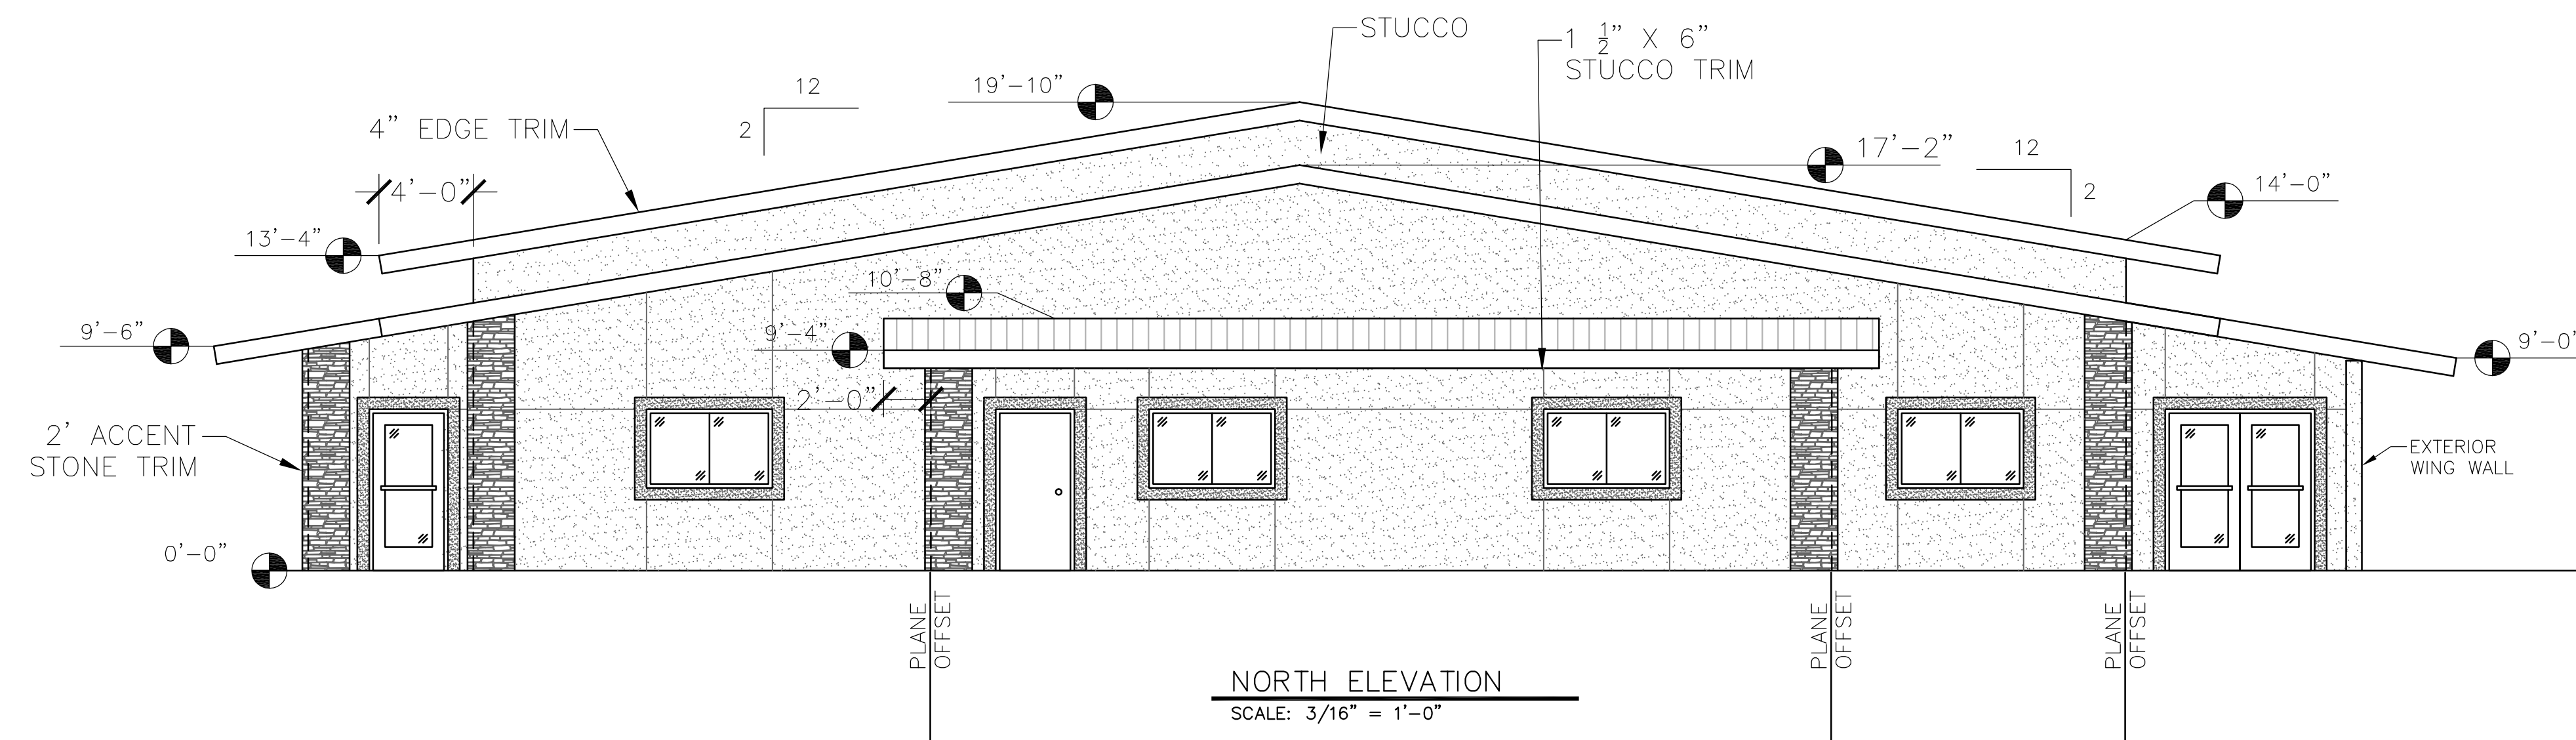

Rev. No.	Date
1	
2	
3	
4	
5	
6	


This drawing has been prepared by RL Engineering, for use in the title block for construction, operation, or maintenance of the facility named in the title block. This drawing may be used for any purpose without the written consent of the engineer.

RL ENGINEERING
675 Fairview Drive #205
Carson City, NV 89701
PHONE (775)884-3205 FAX (775)884-3265
E-MAIL: rob.lauder@rl-engr.com


APOSTOLIC ASSEMBLY CHURCH
EAST & NORTH ELEVATIONS
420 CLEAR CREEK AVENUE, CARSON CITY, NV

JOB #	150609
DESIGN BY:	RFL
DRAWN BY:	KAL
CHECKED BY:	RFL
DATE:	2-11-16

SHEET: **A3.1**

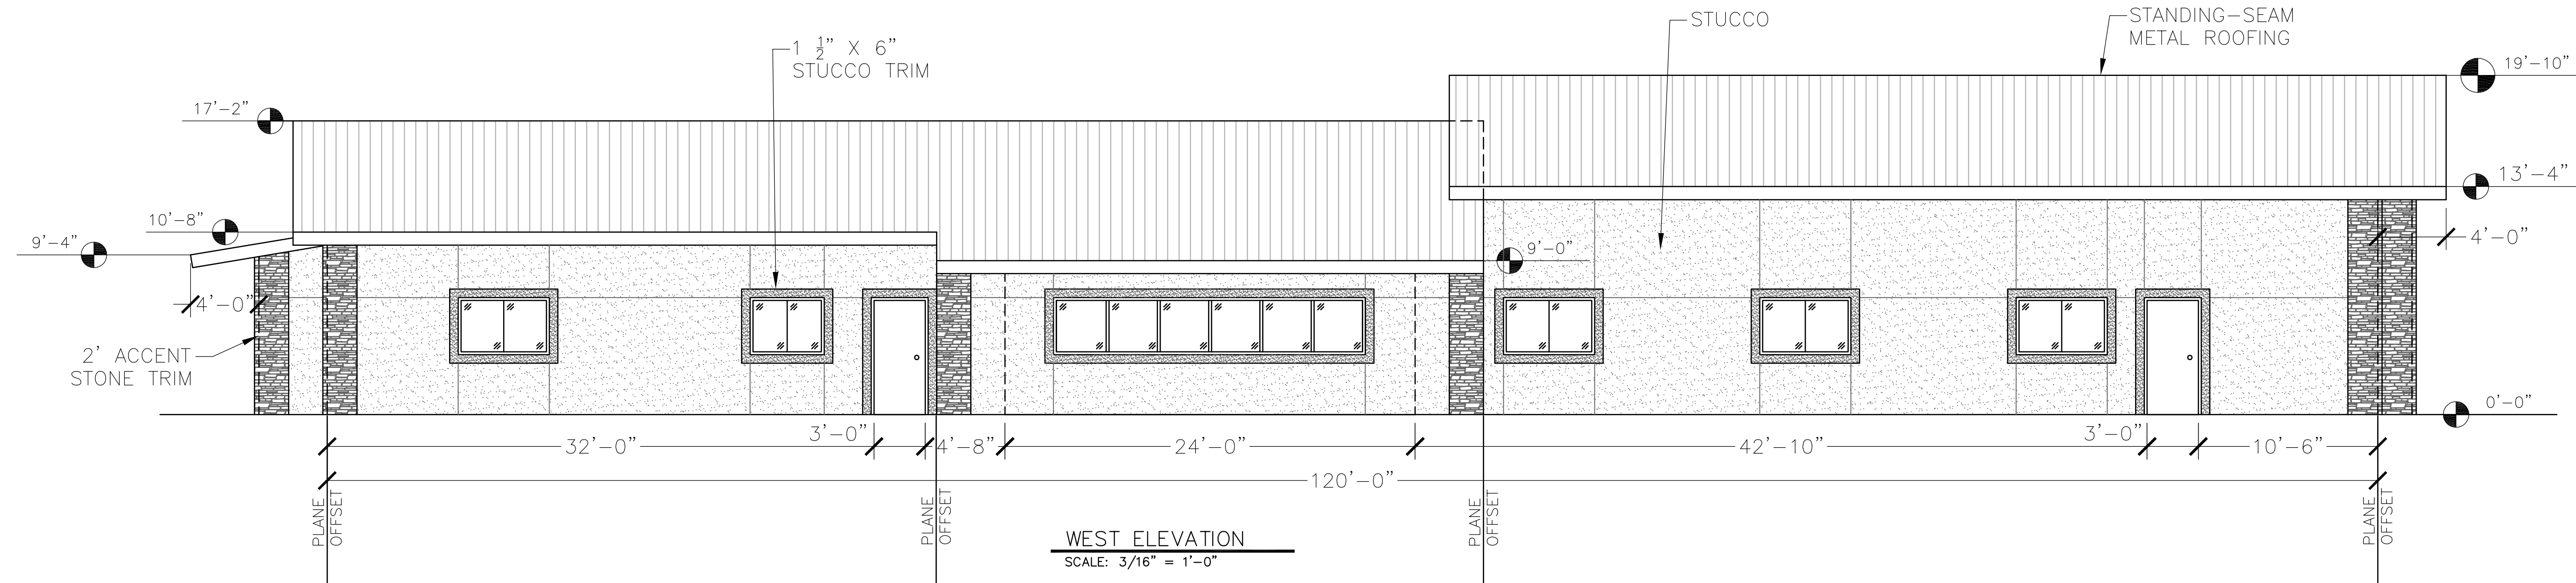

REVISED 3-25-16
 ADDED WINDOW TRIM AND MANUF.
 STONE CORNER COLUMN ACCENTS

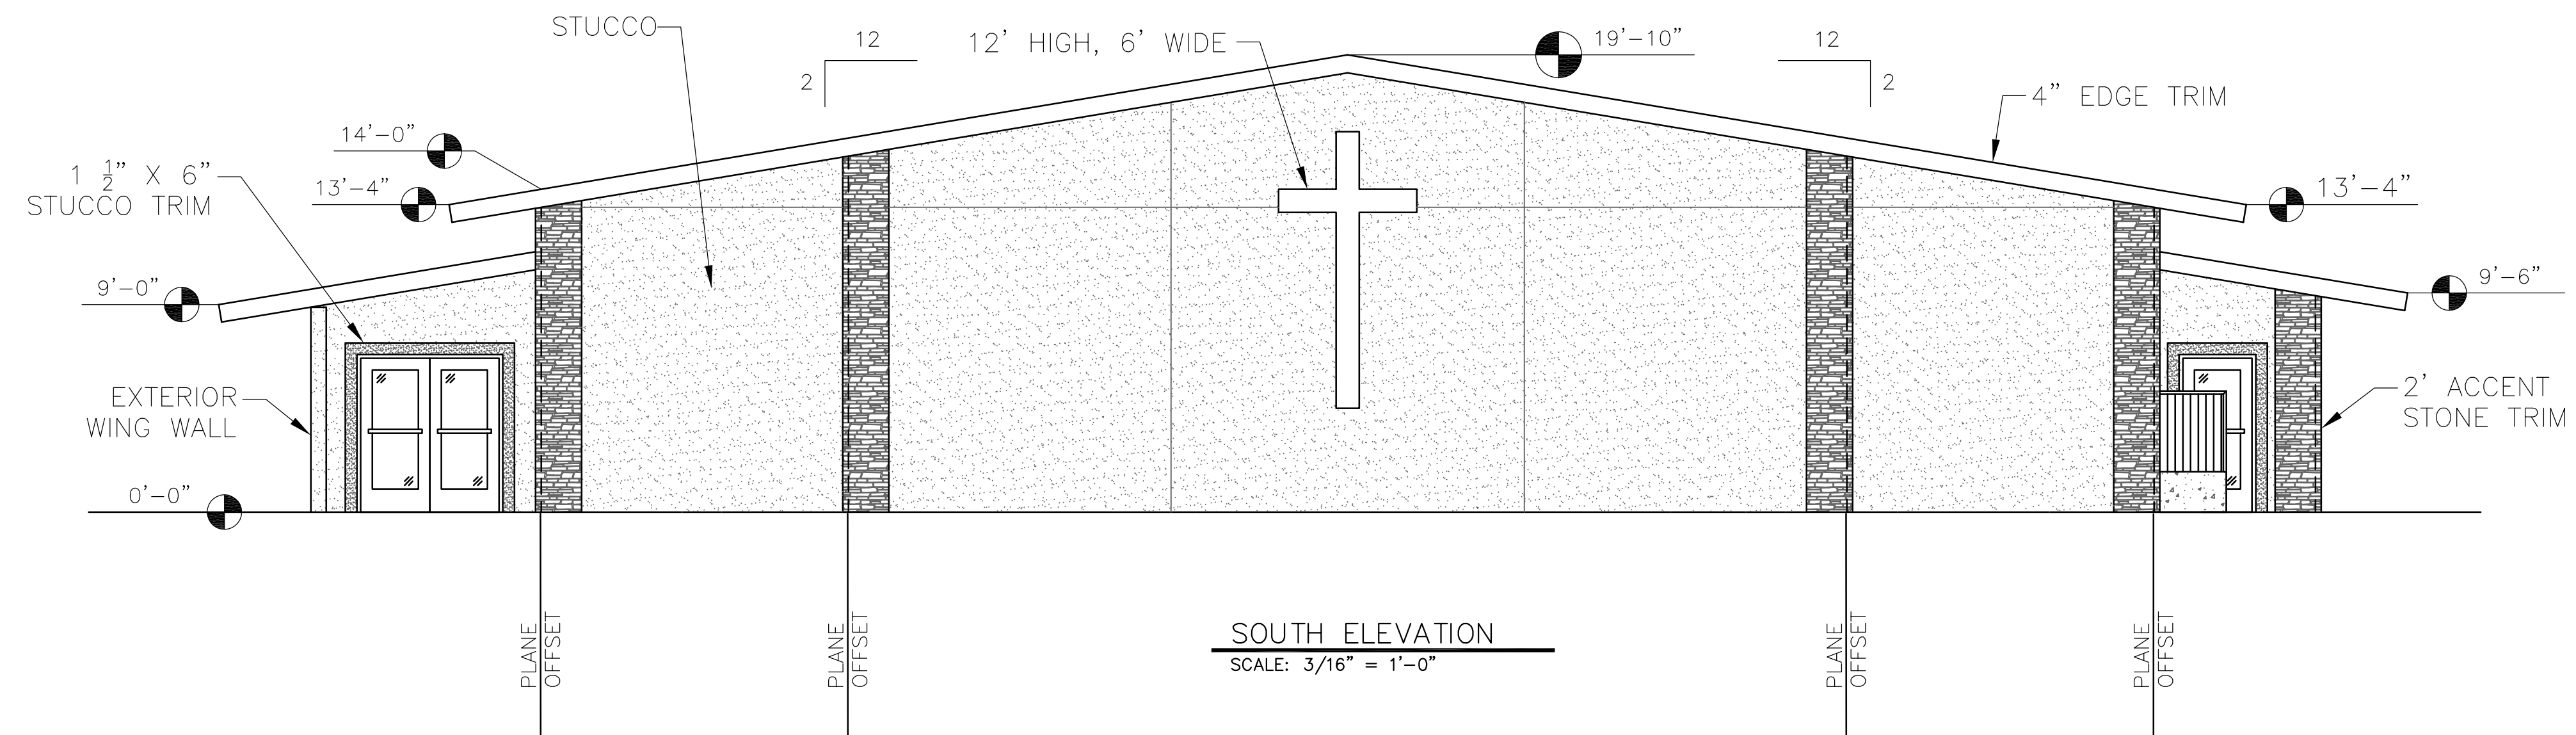

Rev. No.	Date
1	
2	
3	
4	
5	
6	

This drawing has been prepared by RL Engineering, for use in the title block for construction, operation, or maintenance of the facility named in the title block. This drawing may be used for any other purpose without the written consent of the engineer.

RL ENGINEERING
 675 Fairview Drive #205
 Carson City, NV 89701
 PHONE (775)884-3205 FAX (775)884-3265
 E-MAIL: rob.lauder@rl-engr.com

APOSTOLIC ASSEMBLY CHURCH
WEST & SOUTH ELEVATIONS
 420 CLEAR CREEK AVENUE, CARSON CITY, NV

JOB #	150609
DESIGN BY:	RFL
DRAWN BY:	KAL
CHECKED BY:	RFL
DATE:	2-11-16

SHEET: **A3.2**