



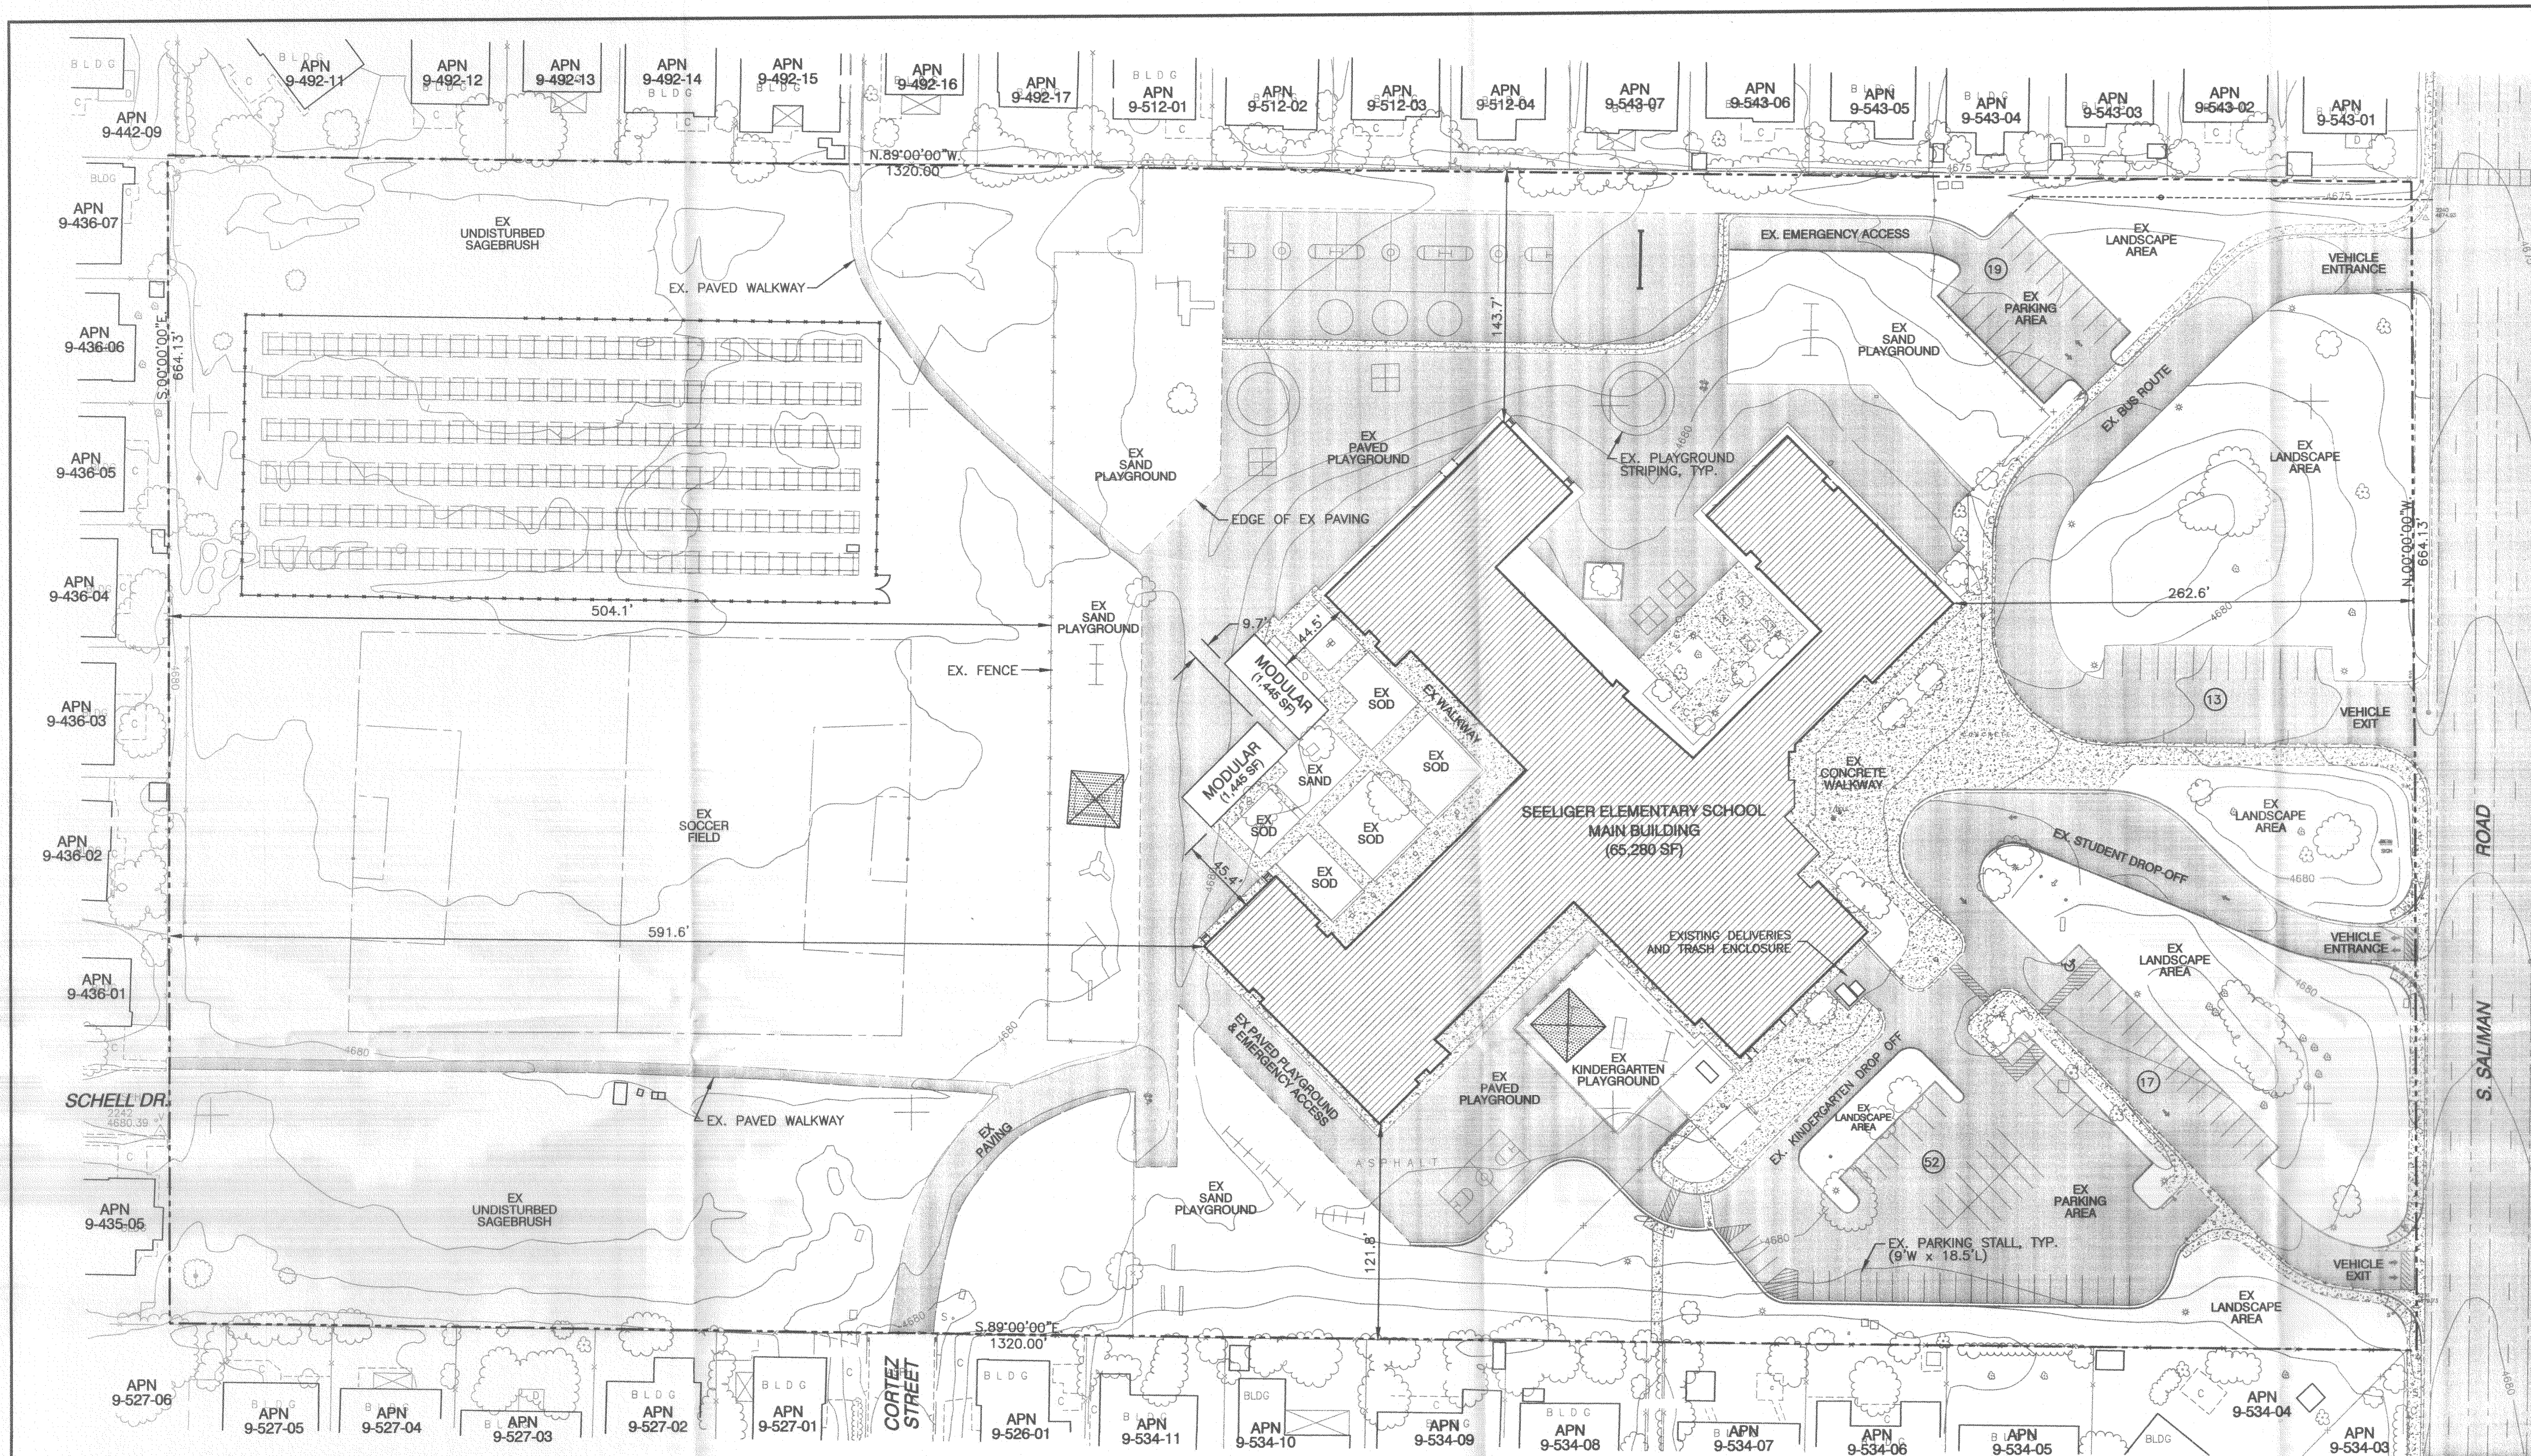

Avoid cutting underground utility lines. It's costly.
CALL
BEFORE YOU
DIG.
1-800-227-2600
 UNDERGROUND SERVICE ALERT (USA)

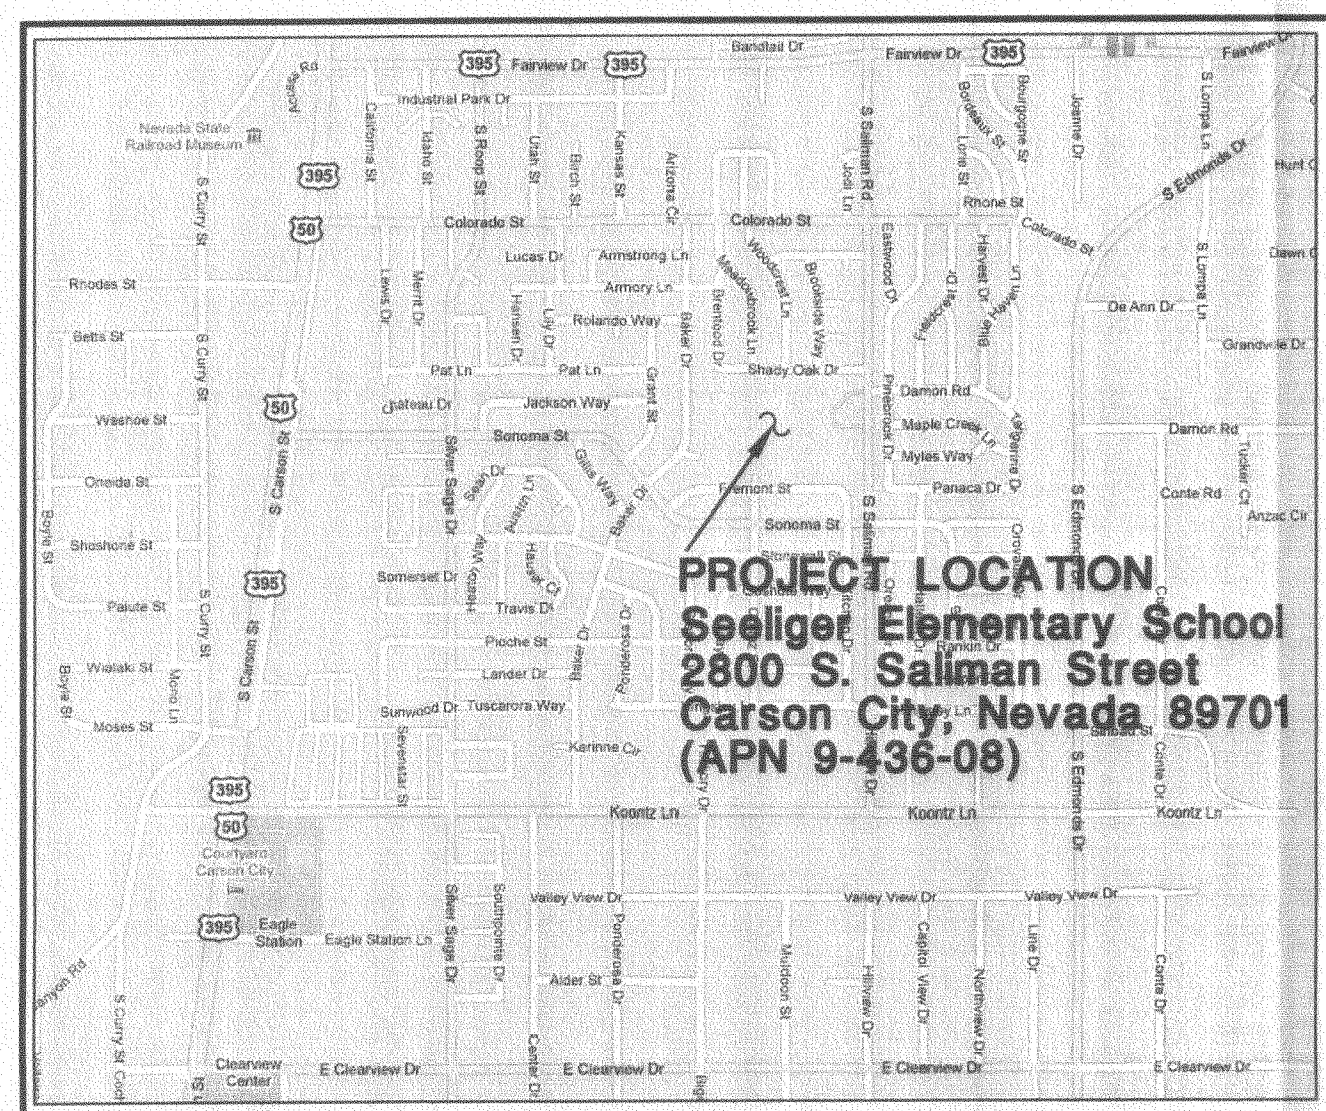


VICINITY MAP
 NO SCALE

LEGEND:

(19) NUMBER OF PARKING SPACES

NOTES:


- ALL STRUCTURES ARE EXISTING UNLESS OTHERWISE NOTED.
- UTILITIES ARE LOCATED ON-SITE, WITHIN THE PROJECT AREA. WATER, SEWER, AND STORM DRAIN ARE ALSO PRESENT IN S. SALIMAN ROAD.
- UTILITY CONNECTIONS WITHIN THE PROPERTY INTENDED TO OCCUR, AS NEEDED.

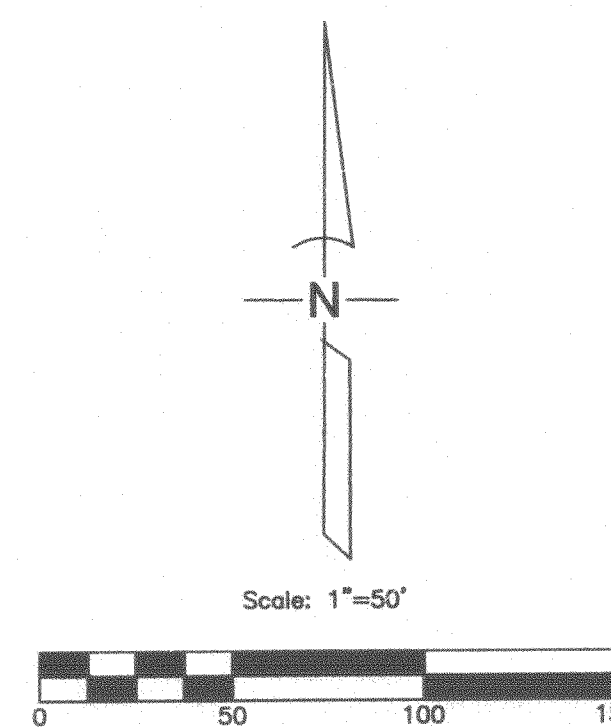

SUMMARY INFORMATION

APPLICANT	SEELIGER ELEMENTARY SCHOOL MRS. PAULA ZONA, PRINCIPAL 2800 S. SALIMAN ROAD CARSON CITY, NEVADA 89701 (775) 283-2200
ENGINEER	RESOURCE CONCEPTS, INC. MR. JOE CACIOPPO, P.E. 340 N. MINNESOTA STREET CARSON CITY, NEVADA 89703-4152 (775) 883-1600
RECORD OWNER	CARSON CITY SCHOOL DISTRICT MR. RICHARD STOKES, SUPERINTENDENT P.O. BOX 603 CARSON CITY, NEVADA 89702 (775) 283-2000
ASSESSOR PARCEL NUMBER	9-436-08
PHYSICAL ADDRESS OF PROJECT	SEELIGER ELEMENTARY SCHOOL 2800 S. SALIMAN ROAD CARSON CITY, NEVADA 89701
PROJECT TITLE & PERMIT REQUEST	SEELIGER ELEMENTARY SCHOOL SPECIAL USE PERMIT

RECEIVED
 FEB 24 2012
 CARSON CITY
 PLANNING DEPARTMENT

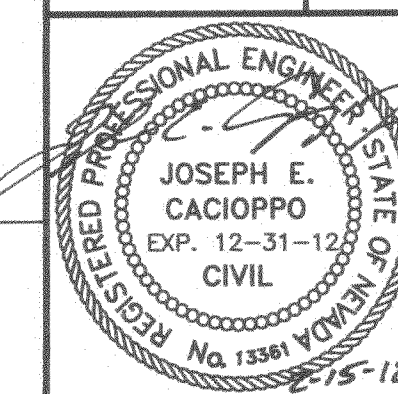


JOB NO.: 12-111-01
 DATE: FEB. 15, 2012
 DESIGNED: JEC
 DRAWN: JEC/MLM
 CHECKED: JEC

SHEET 1 OF 2


SUP - 12-012
 VAR - 12-013

ENGINEERING · PLANNING · RESOURCE MANAGEMENT
RESOURCE CONCEPTS, INC.
 340 N. MINNESOTA STREET
 CARSON CITY, NEVADA 89703
 P.O. BOX 11796
 ZEPHYR COVE, NEVADA 89448
 PHONE: 775-883-1600 FAX: 775-883-1656
 WEB SITE: www.rc-nv.com

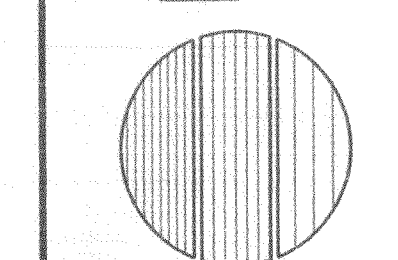

REVISION	DATE

SPECIAL USE PERMIT
SEELIGER ELEMENTARY SCHOOL
CARSON CITY SCHOOL DISTRICT
Carson City, Nevada
EXISTING SITE PLAN

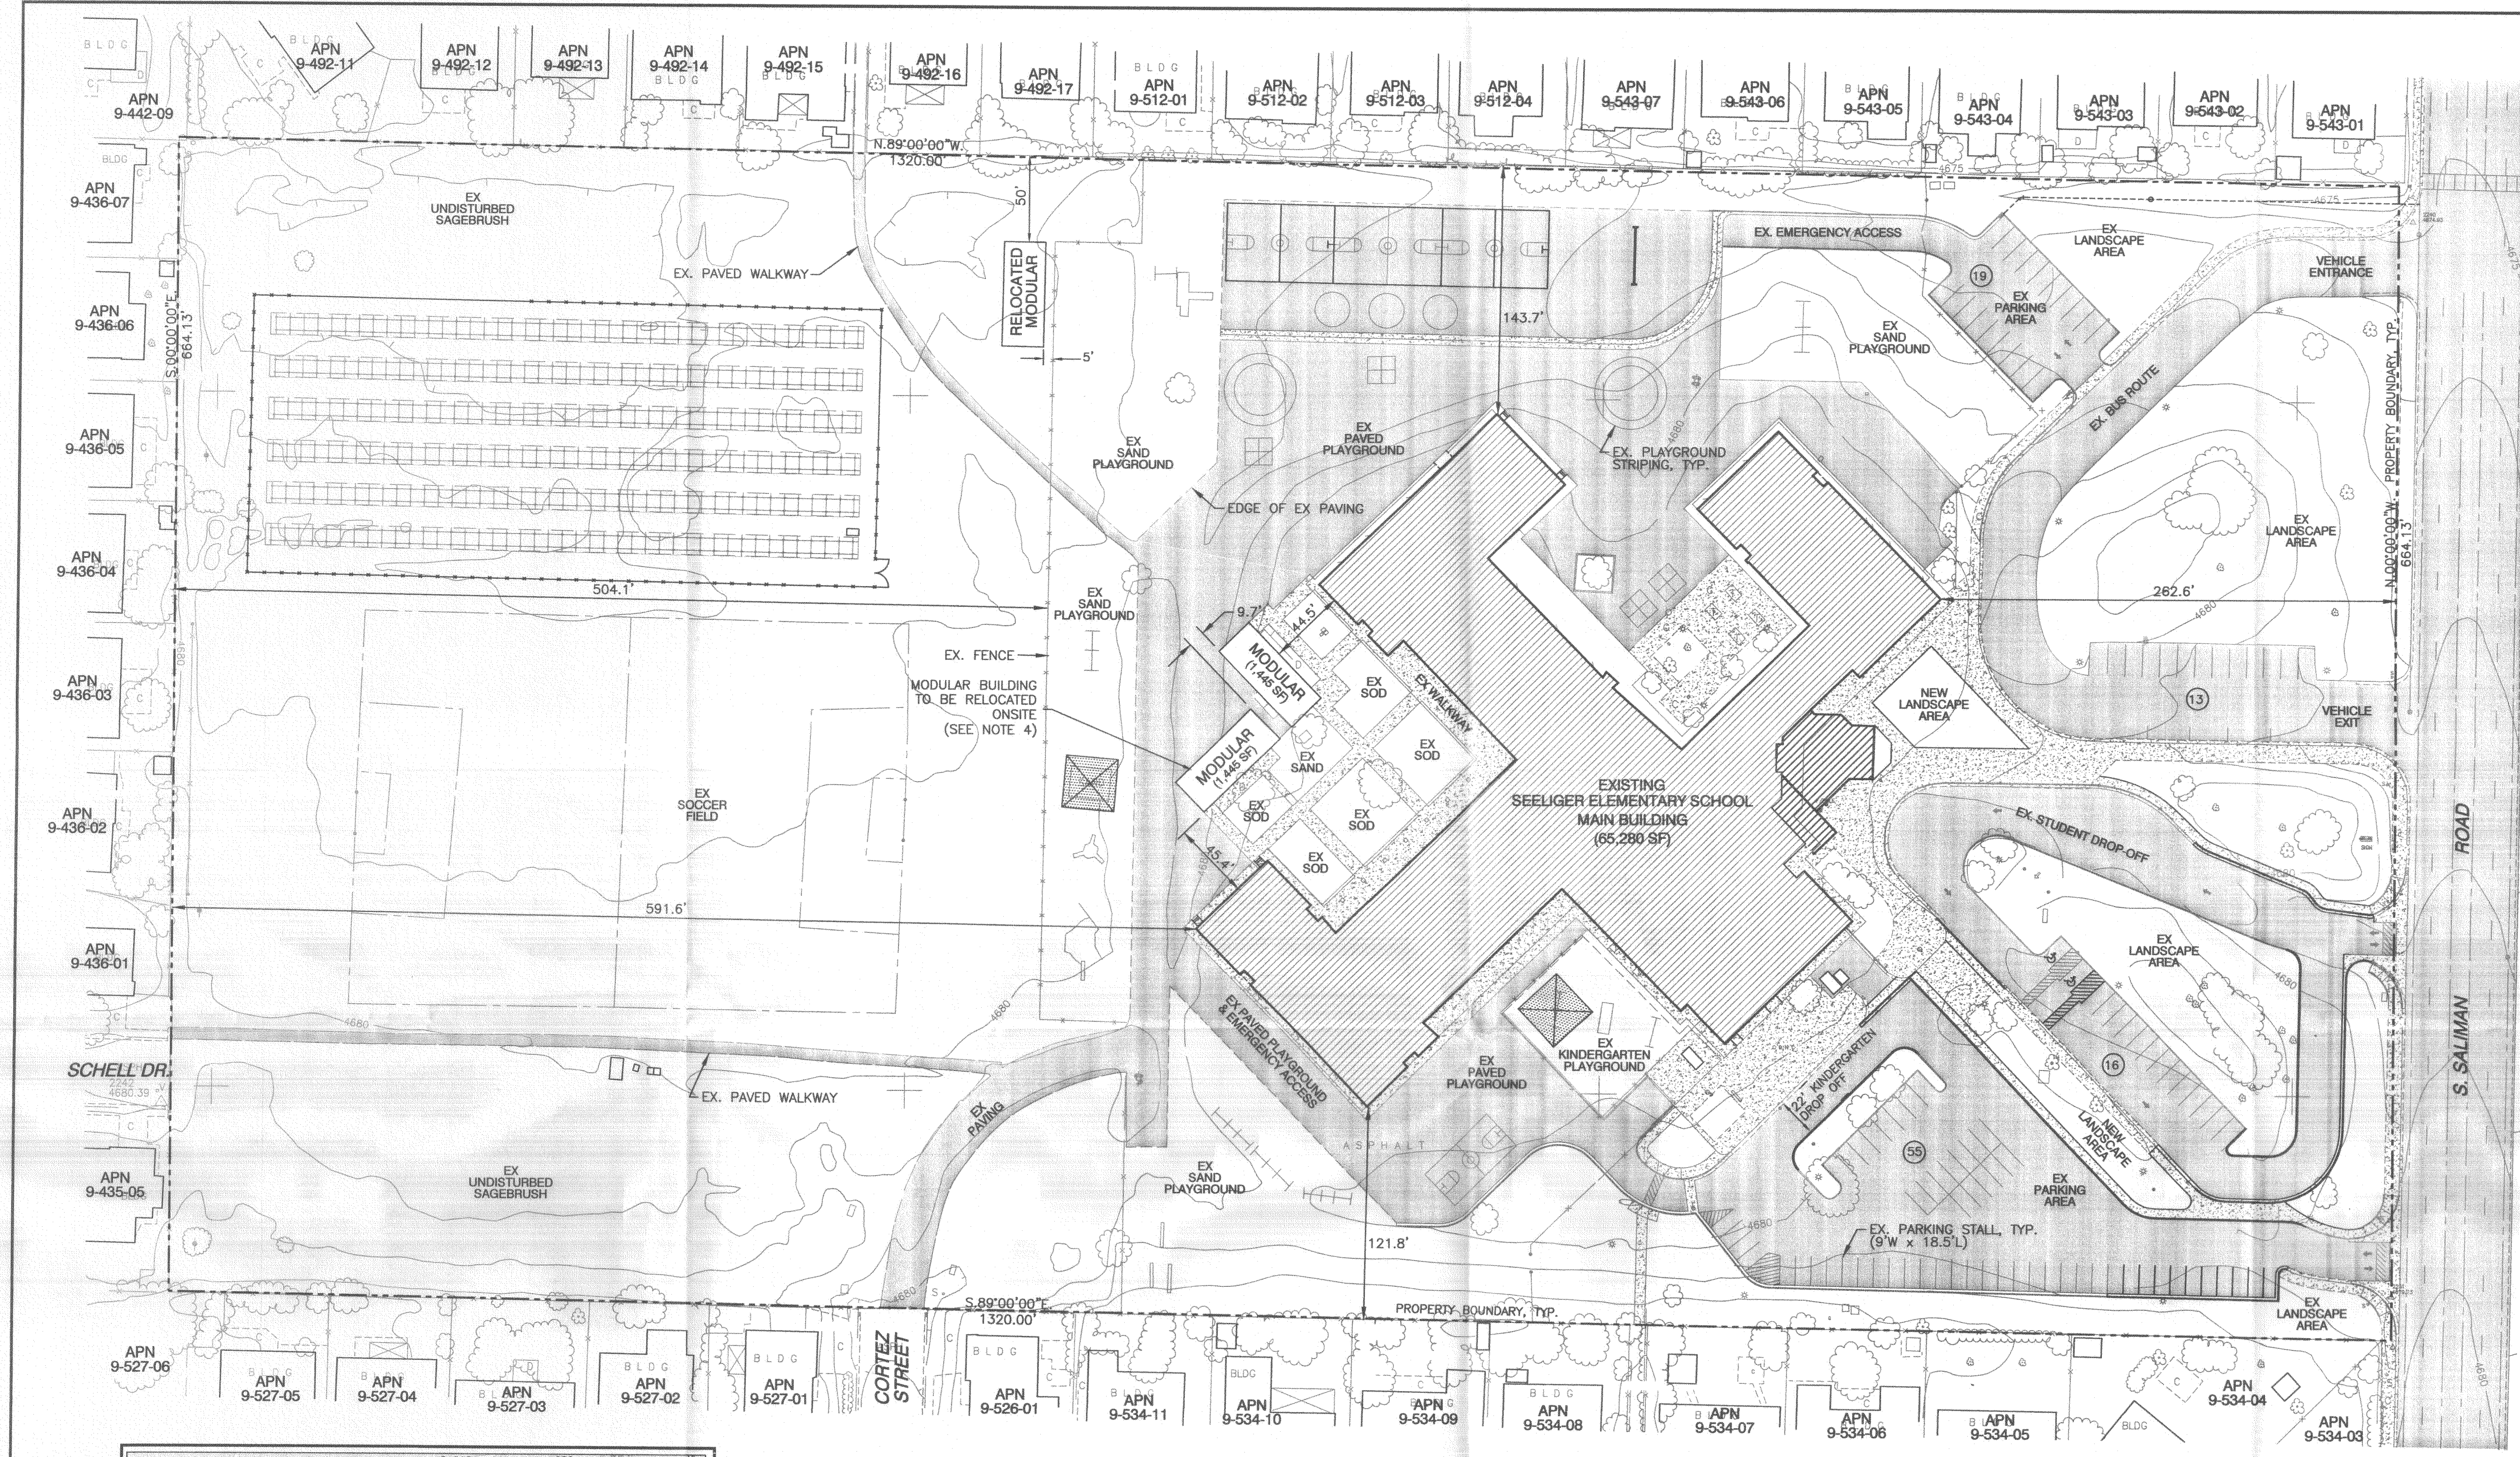


Avoid cutting underground utility lines. It's costly.

**CALL
BEFORE YOU
DIG.**

1-800-227-2600


UNDERGROUND SERVICE ALERT (USA)

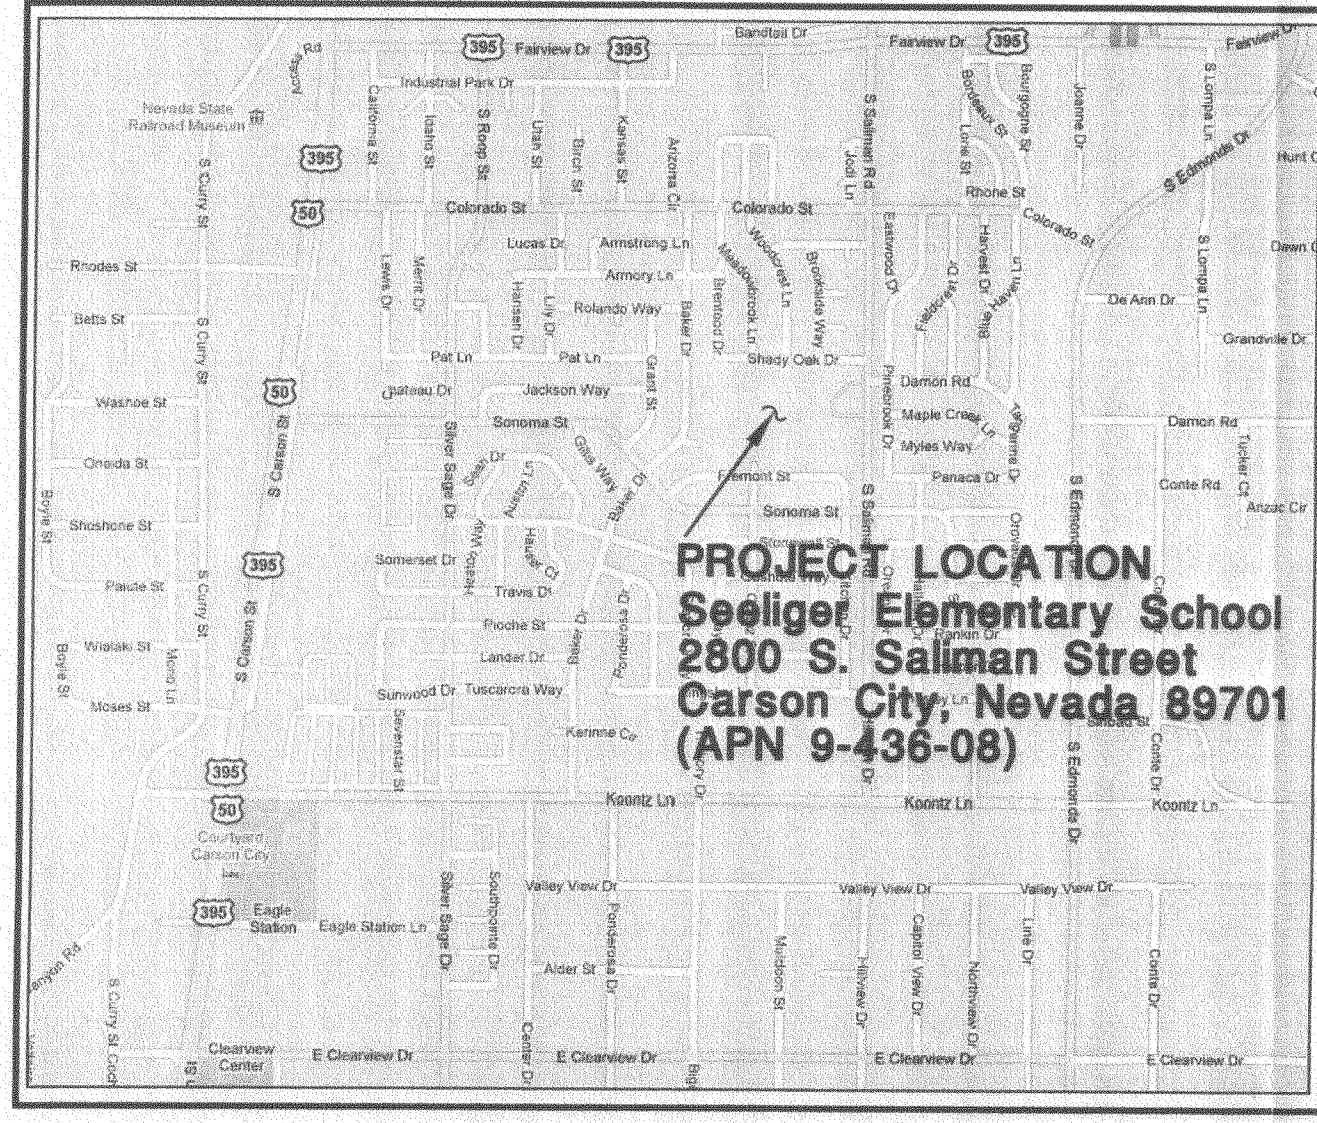

VICINITY MAP

NO SCALE

- NOTES:**
1. ALL STRUCTURES ARE EXISTING UNLESS OTHERWISE NOTED.
 2. UTILITIES ARE LOCATED ON-SITE, WITHIN THE PROJECT AREA. WATER, SEWER, AND STORM DRAIN ARE ALSO PRESENT IN S. SALIMAN ROAD.
 3. UTILITY CONNECTIONS WITHIN THE PROPERTY INTENDED TO OCCUR, AS NEEDED.
 4. ONE OF THE TWO EXISTING MODULAR BUILDINGS MAY BE RELOCATED TO THE NORTH END OF THE SCHOOL SITE. THE SCHOOL DISTRICT WILL DECIDE WHICH ONE TO RELOCATE BASED ON AN EVALUATION OF THEIR CONDITION.
 5. ALL NEW PAVED DRIVE AISLES SHALL BE 26 FEET WIDE, UNLESS OTHERWISE NOTED.

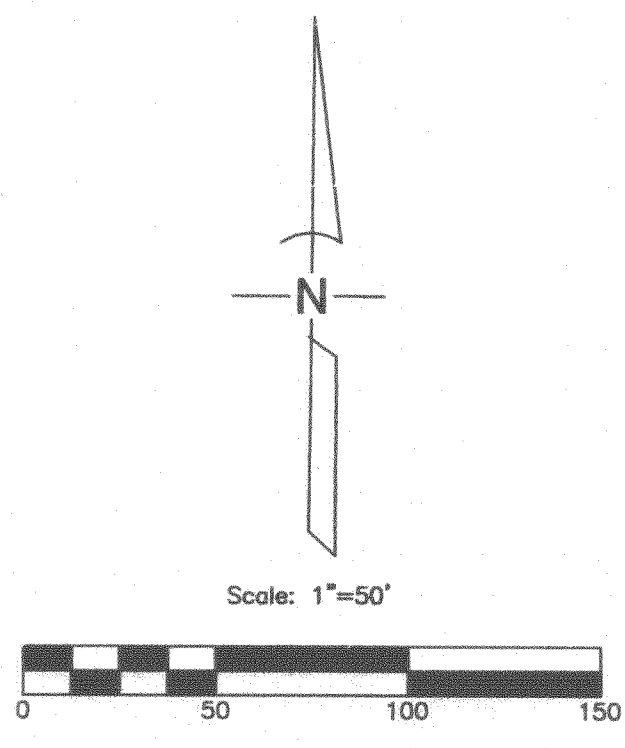

SUMMARY INFORMATION	
APPLICANT	SEELIGER ELEMENTARY SCHOOL MRS. PAULA ZONA, PRINCIPAL 2800 S. SALIMAN ROAD CARSON CITY, NEVADA 89701 (775) 283-2200
ENGINEER	RESOURCE CONCEPTS, INC. MR. JOE CACIOPPO, P.E. 340 N. MINNESOTA STREET CARSON CITY, NEVADA 89703-4152 (775) 883-1600
RECORD OWNER	CARSON CITY SCHOOL DISTRICT MR. RICHARD STOKES, SUPERINTENDENT P.O. BOX 603 CARSON CITY, NEVADA 89702 (775) 283-2000
ASSESSOR PARCEL NUMBER	9-436-08
PHYSICAL ADDRESS OF PROJECT	SEELIGER ELEMENTARY SCHOOL 2800 S. SALIMAN ROAD CARSON CITY, NEVADA 89701
PROJECT TITLE & PERMIT REQUEST	SEELIGER ELEMENTARY SCHOOL SPECIAL USE PERMIT

RECEIVED


FEB 24 2012

CARSON CITY, NEVADA

ENGINEERING • PLANNING • RESOURCE MANAGEMENT

RESOURCE CONCEPTS, INC.

340 N. MINNESOTA STREET
P.O. BOX 1178
CARSON CITY, NEVADA 89406
PHONE: 775-883-1600 FAX: 775-883-1666
WEB SITE: www.rcsnv.com

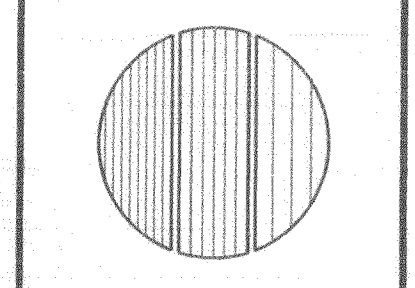

DATE


SPECIAL USE PERMIT

SEELIGER ELEMENTARY SCHOOL

CARSON CITY SCHOOL DISTRICT

Carson City, Nevada

PROPOSED SITE PLAN

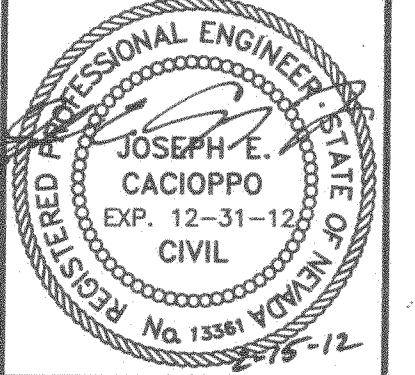

JOB NO.: 12-111-01

DATE: FEB. 15, 2012

DESIGNED: JEC

DRAWN: JEC/MLM

CHECKED: JEC

SHEET 2 OF 2

- SUP - 12-012

- VAR - 12-013