
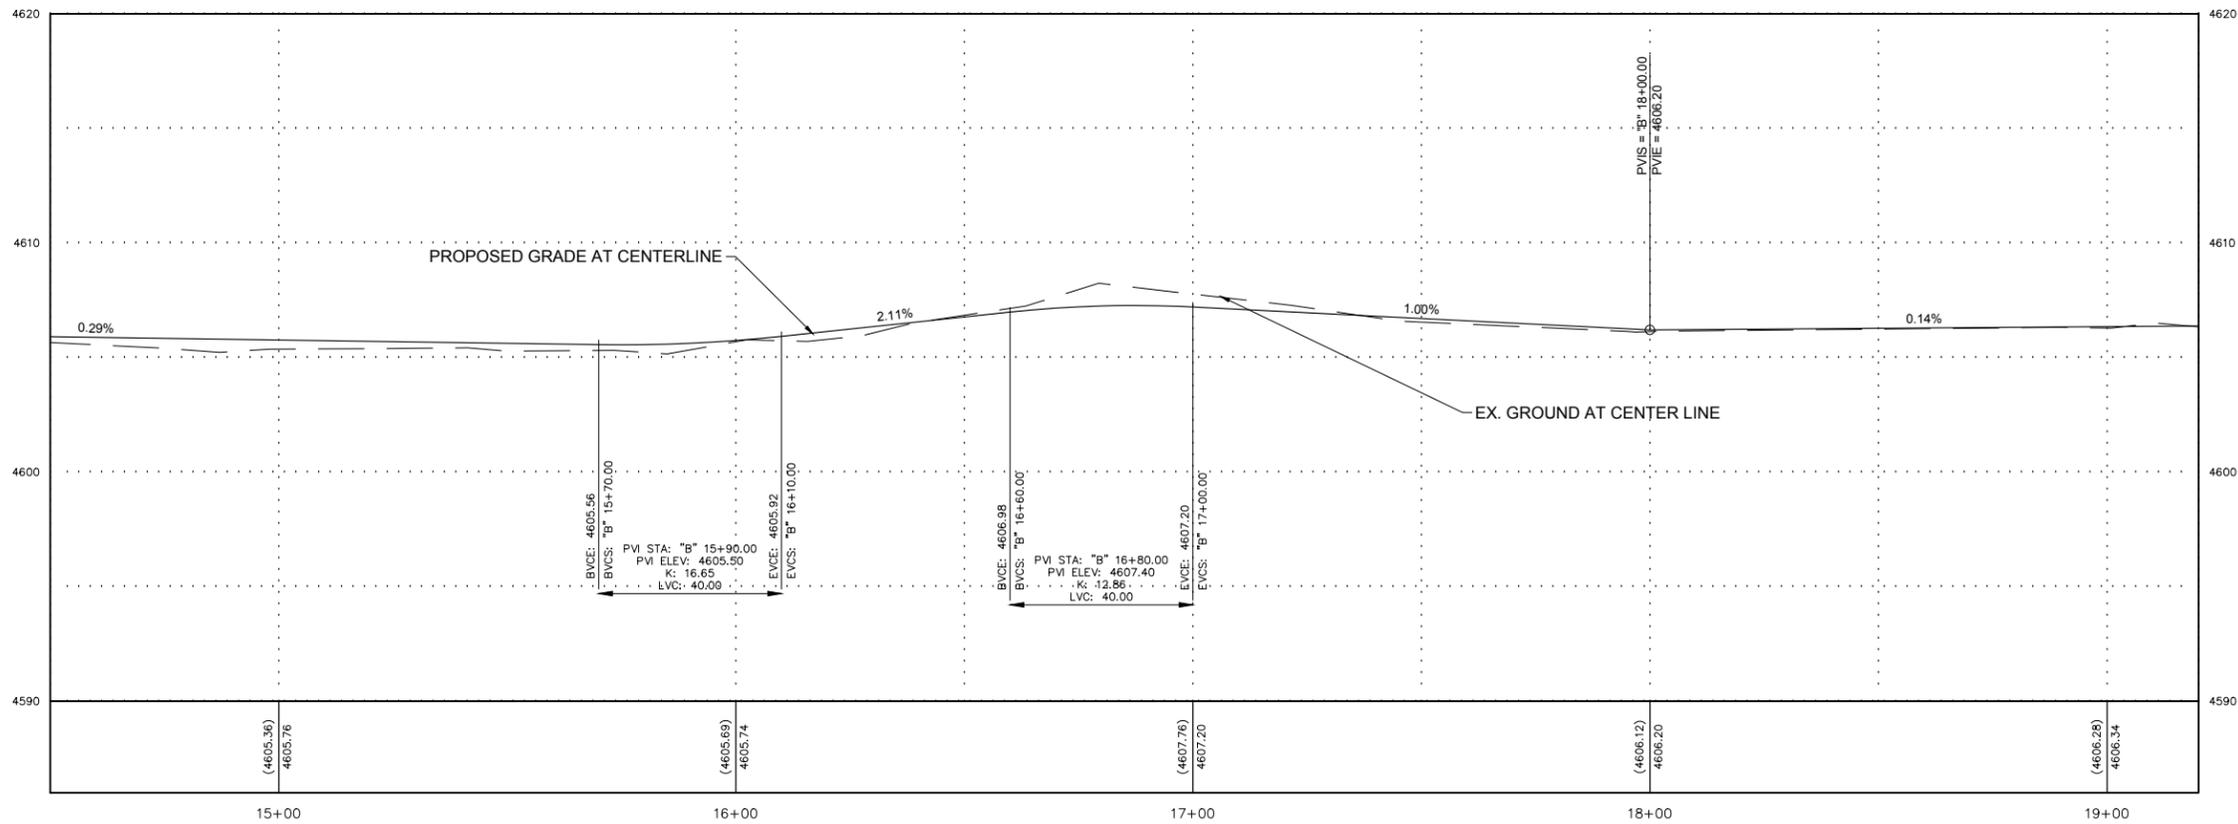


LINE TABLE			CURVE TABLE			
Line #	Length	Direction	Curve #	Radius	Length	Delta Angle
L7	175.73	N12° 43' 17.26"W	C7	800.00	99.08	7°05'46"
L8	290.03	N4° 48' 22.90"W	C8	280.00	38.68	7°54'54"

B - STA: 14+50 TO STA: 19+20

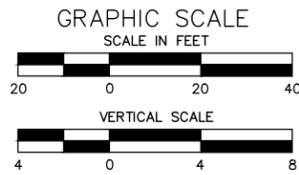


CARSON CITY NEVADA  
**CARSON RIVER TRAIL SYSTEM PHASE 2**  
**WEST RIVERBANK TRAIL - SEGMENT B**  
PLAN AND PROFILE  
CARSON CITY



REV.	DATE	DESCRIPTION	BY

**PRELIMINARY 90% PLANS**  
NOT FOR CONSTRUCTION  
OCTOBER 2019

L:\A\Proj\9751.000 - Carson River Trail System - Phase 2\DWG\Civil\3D\9751000 RIVER TRAIL SHEETS.dwg,RT PP - C2.21, 11/18/2019 09:14 am by:greenaw

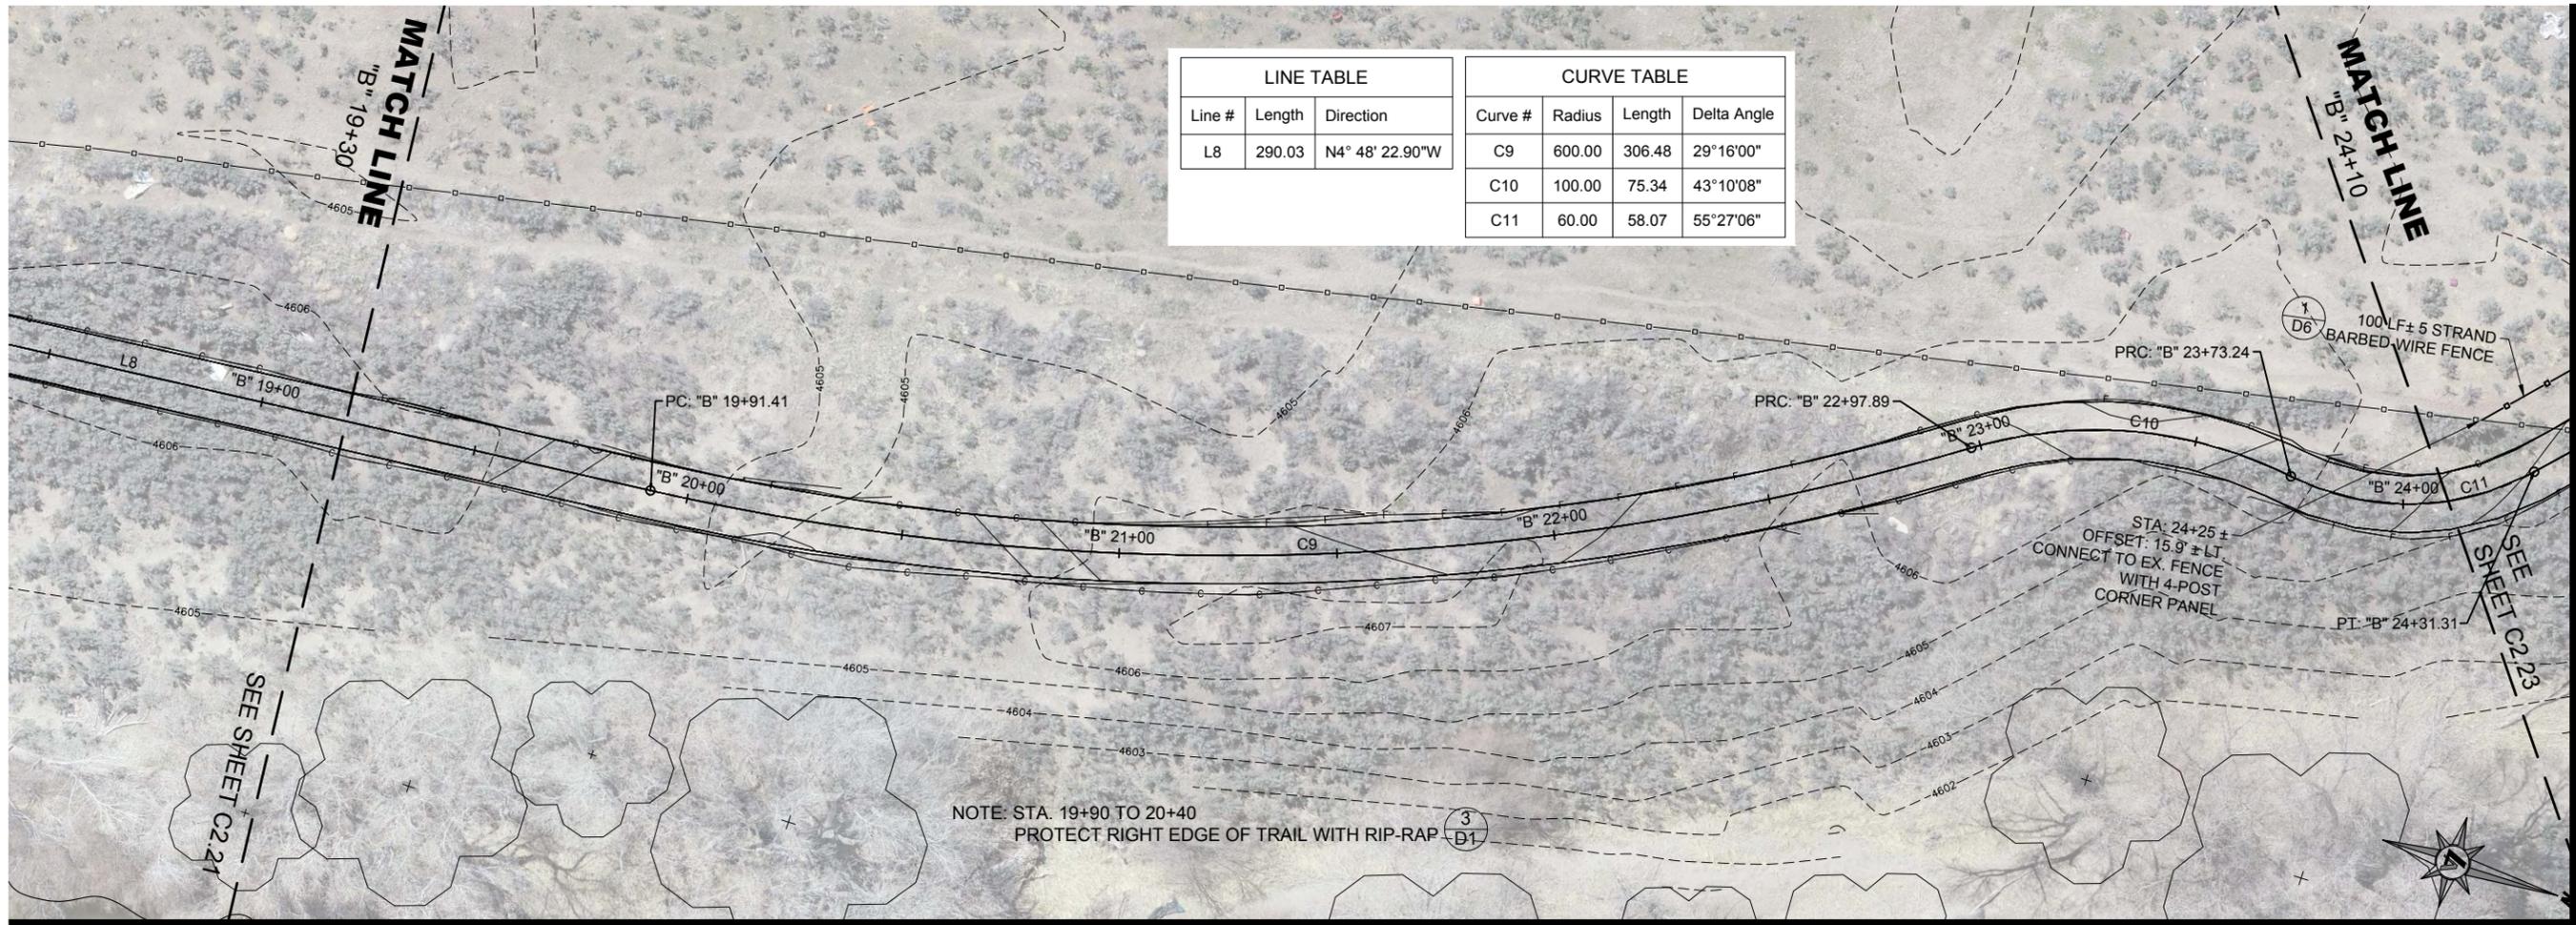

B - STA: 19+20 TO STA: 24+10

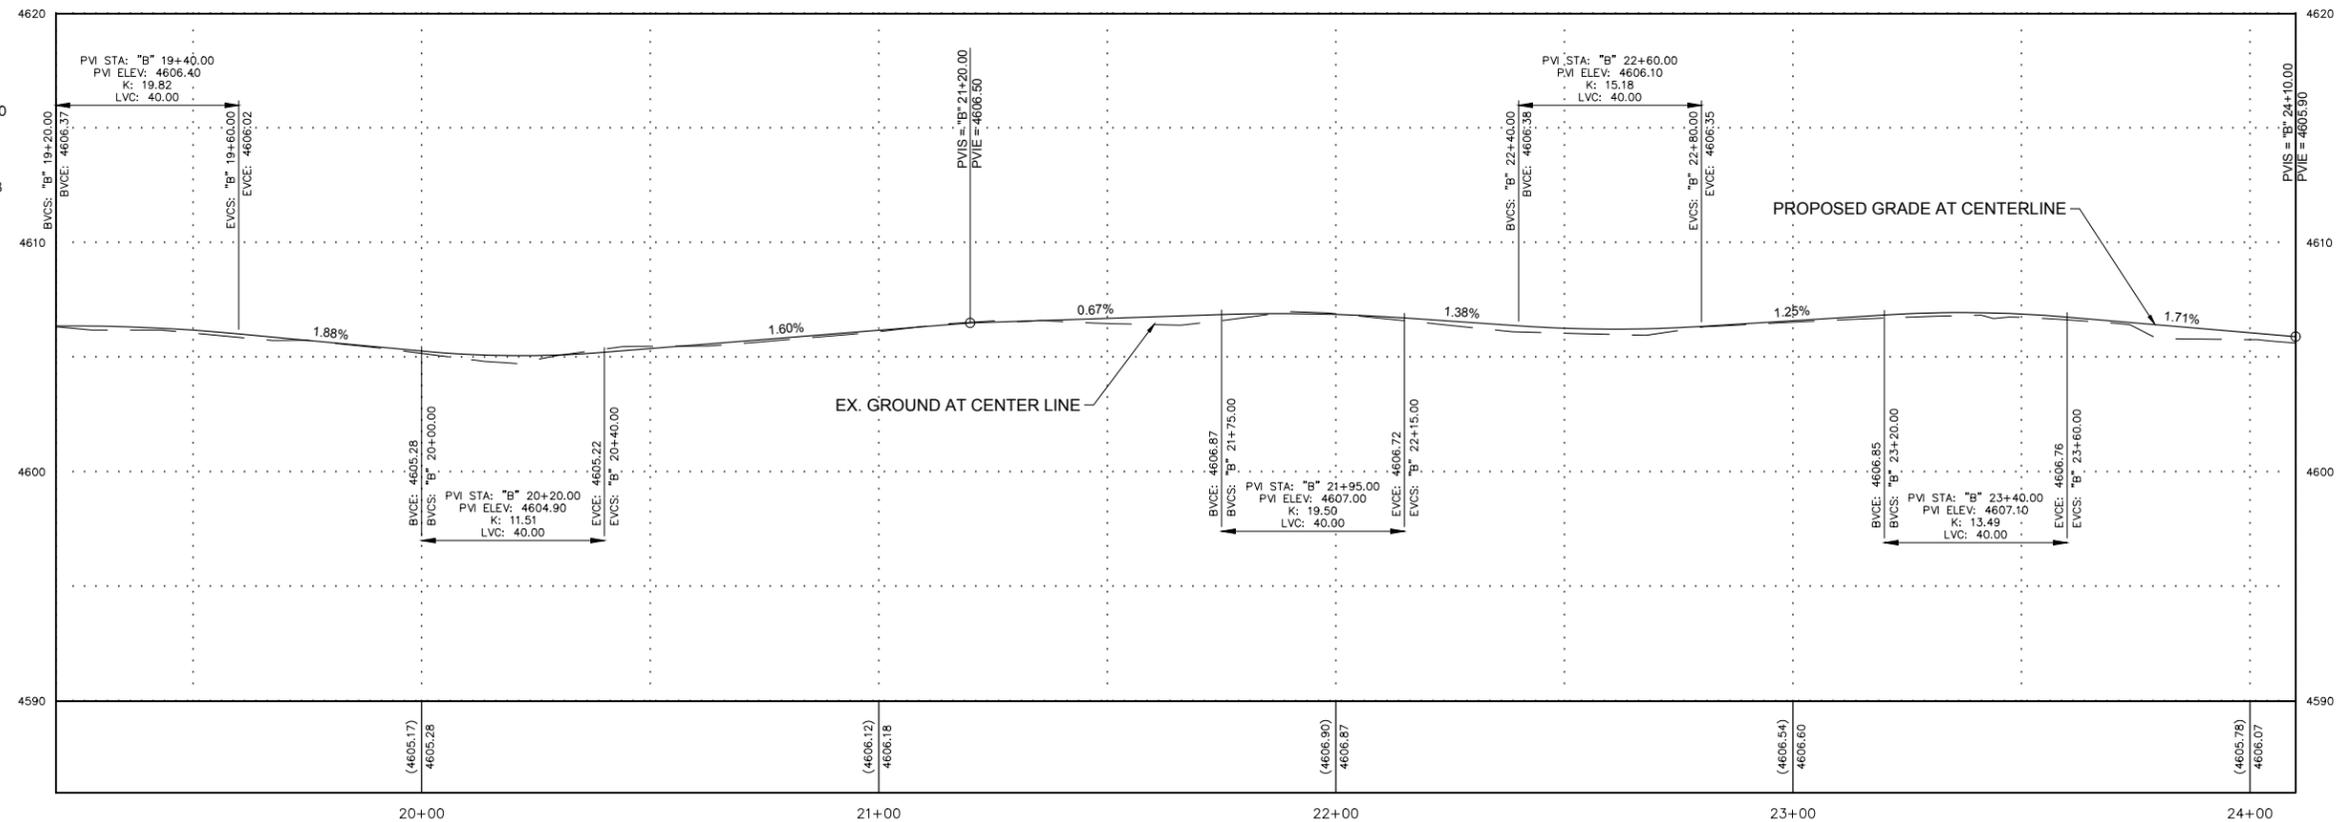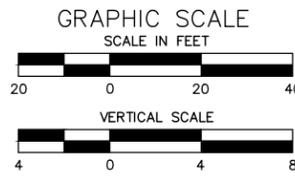


CARSON CITY, NEVADA

**CARSON RIVER TRAIL SYSTEM PHASE 2  
WEST RIVERBANK TRAIL - SEGMENT B  
PLAN AND PROFILE**

CARSON CITY

PRELIMINARY 90% PLANS  
NOT FOR CONSTRUCTION  
OCTOBER 2019

REV.	DATE	DESCRIPTION	BY

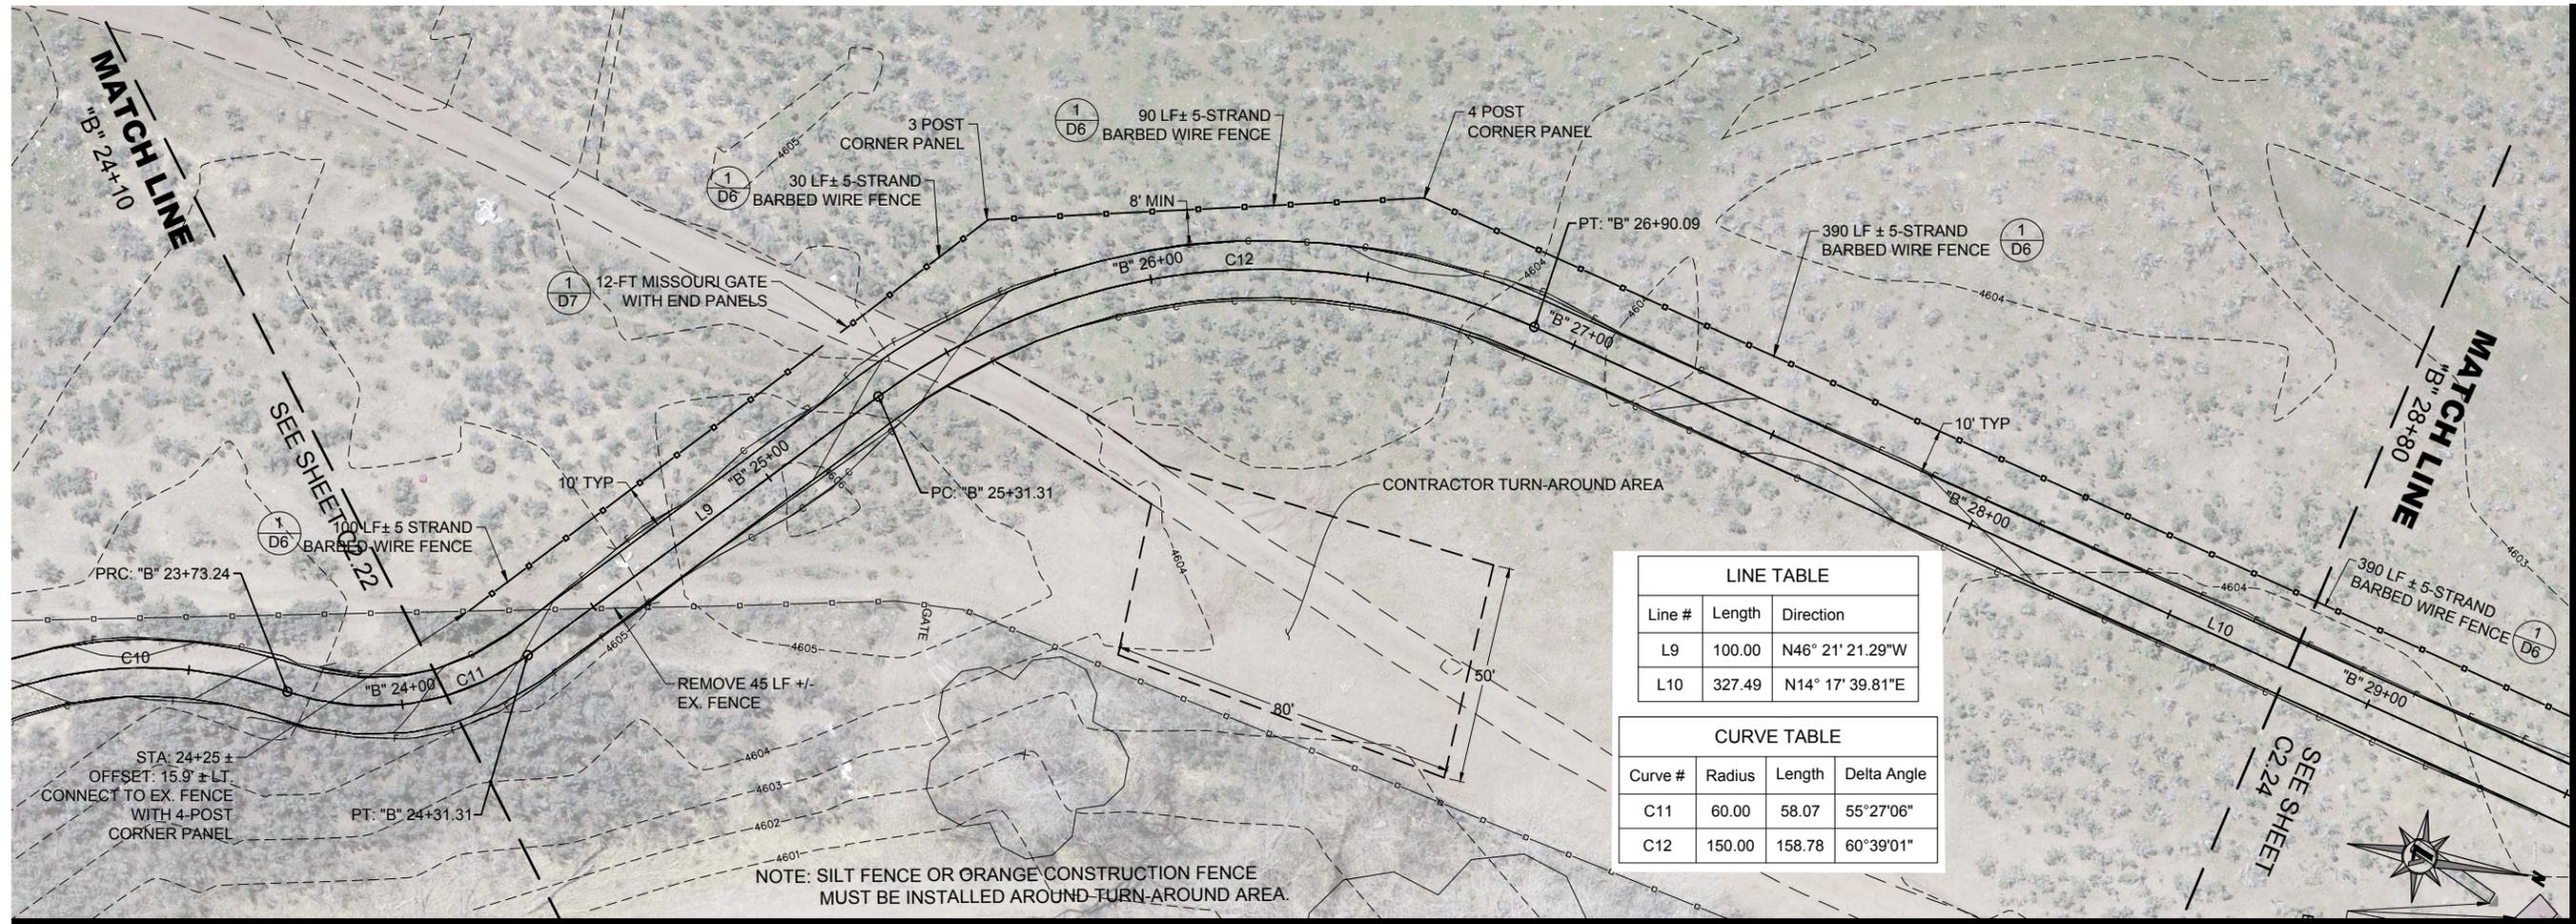



LINE TABLE		
Line #	Length	Direction
L9	100.00	N46° 21' 21.29"W
L10	327.49	N14° 17' 39.81"E

CURVE TABLE			
Curve #	Radius	Length	Delta Angle
C11	60.00	58.07	55°27'06"
C12	150.00	158.78	60°39'01"

NOTE: SILT FENCE OR ORANGE CONSTRUCTION FENCE MUST BE INSTALLED AROUND TURN-AROUND AREA.

B - STA: 24+10 TO STA: 28+80

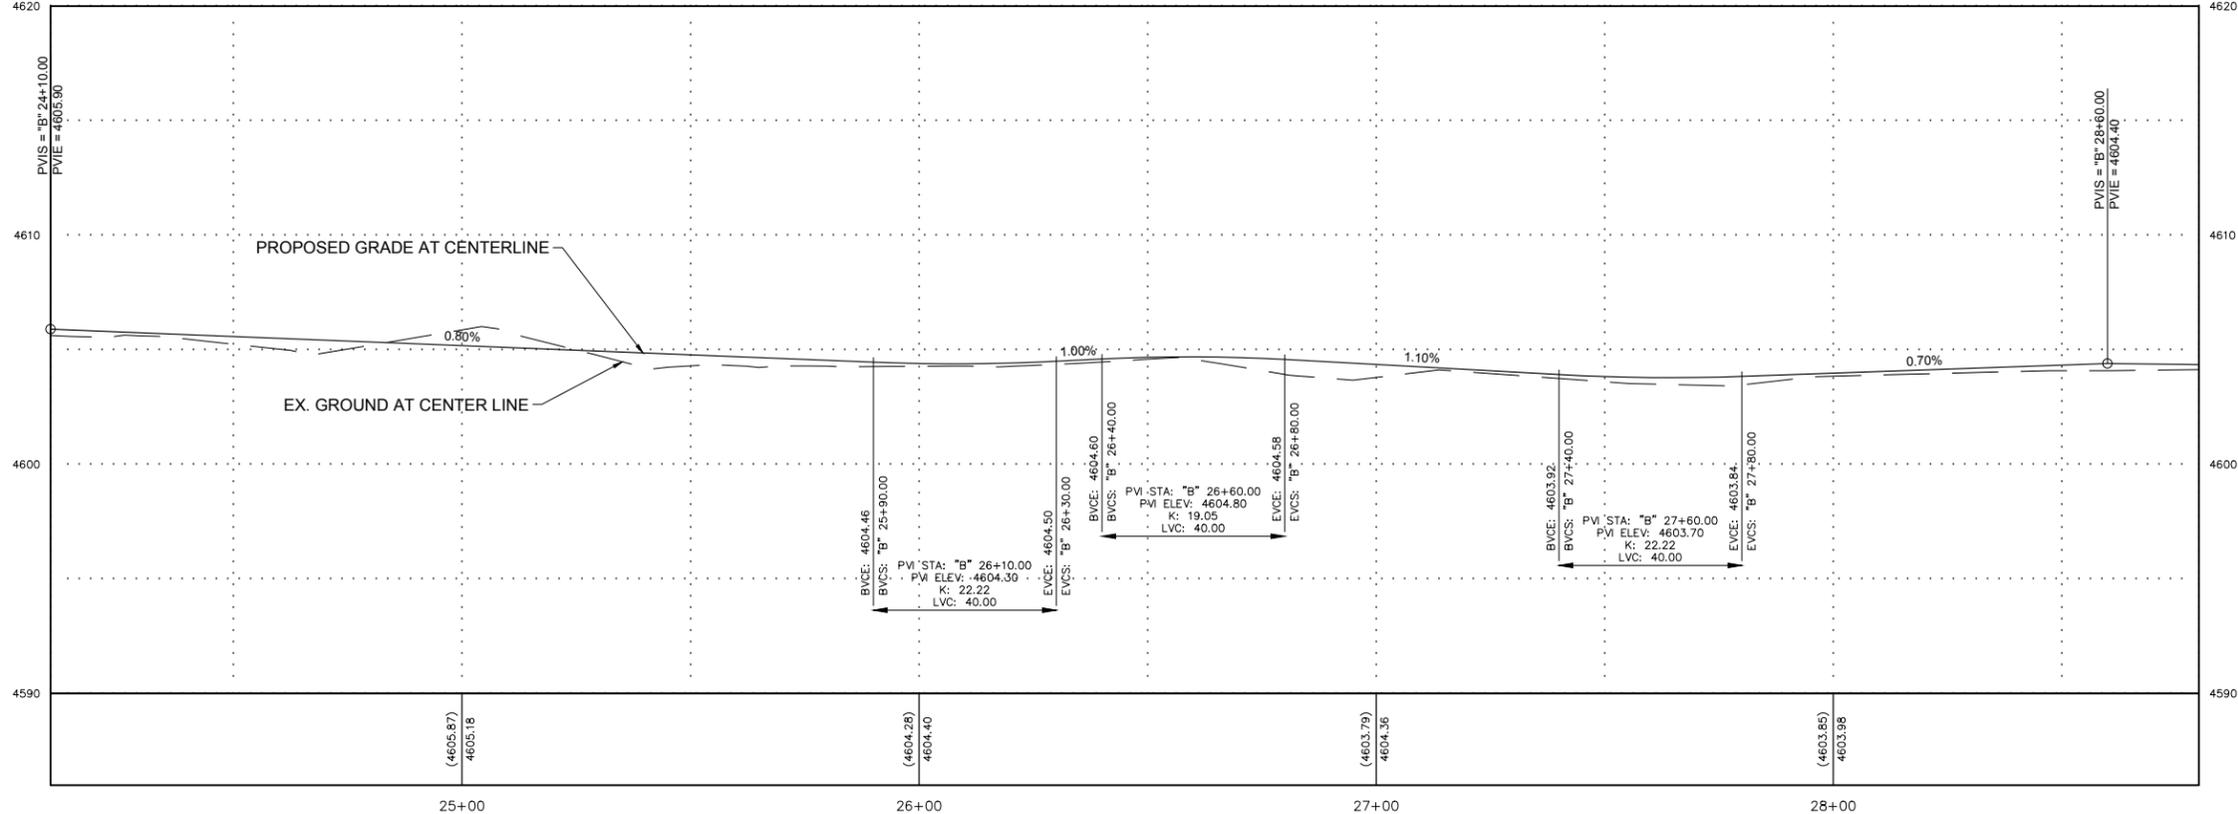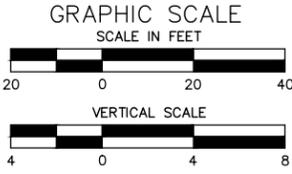

CARSON CITY, NEVADA  
**CARSON RIVER TRAIL SYSTEM PHASE 2  
WEST RIVERBANK TRAIL - SEGMENT B**  
PLAN AND PROFILE

REV.	DATE	DESCRIPTION	BY

PRELIMINARY 90% PLANS  
NOT FOR CONSTRUCTION  
OCTOBER 2019


BAR IS 1 INCH ON ORIGINAL DRAWING  
0 20'

IF NOT ONE INCH ON THIS SHEET,  
ADJUST SCALES ACCORDINGLY

**C2.23**

DRAWN BY: KLM  
DESIGNED BY: KLM  
CHECKED BY: CM  
JOB NO.: 9751.000


L:\MapInfo\9751.000 - Carson River Trail System - Phase 2\Info\Civil\3D\9751000 RIVER TRAIL SHEETS.dwg,RT PP - C2.23, 11/18/2019 09:14 am bygreenaw

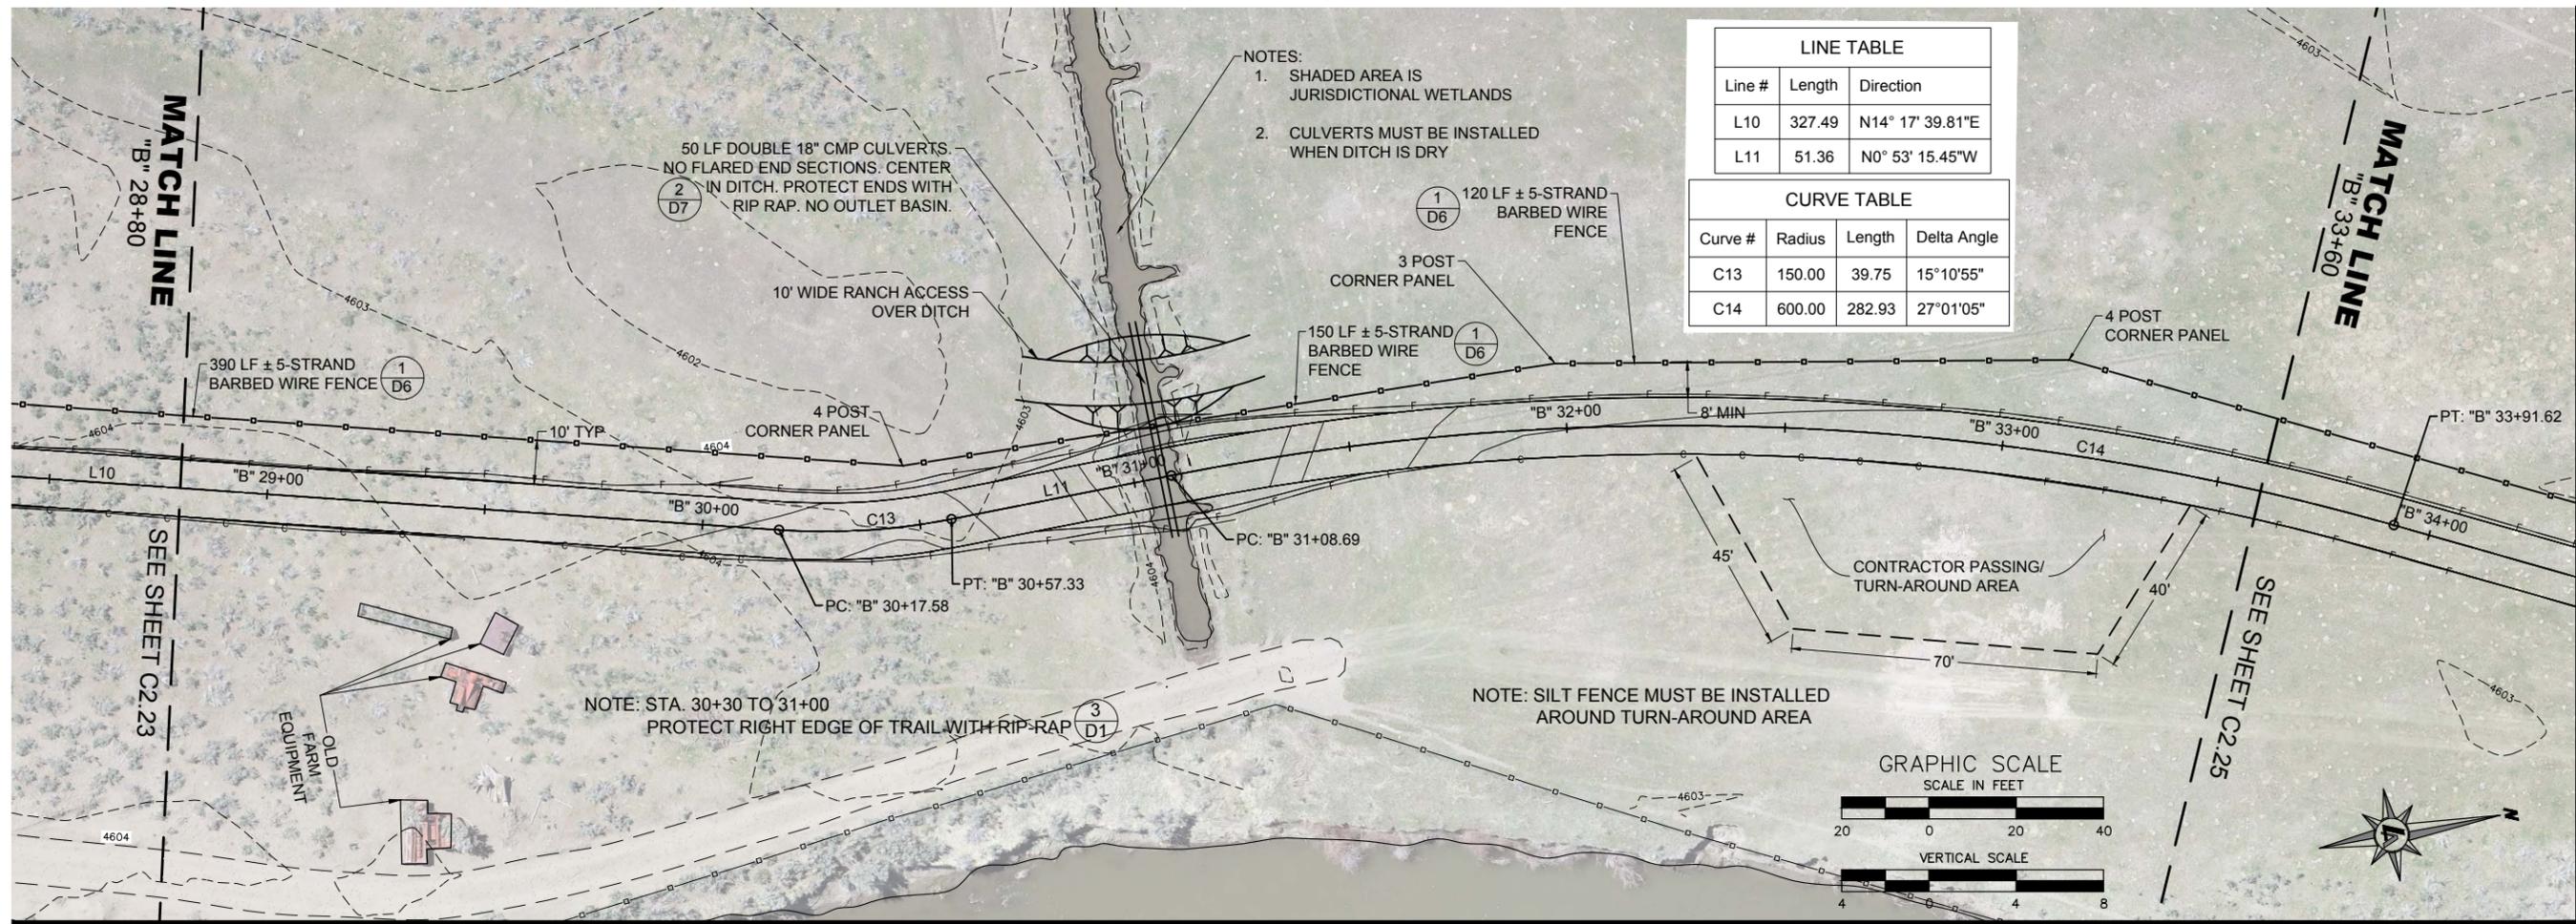

LINE TABLE		
Line #	Length	Direction
L10	327.49	N14° 17' 39.81"E
L11	51.36	N0° 53' 15.45"W

CURVE TABLE			
Curve #	Radius	Length	Delta Angle
C13	150.00	39.75	15°10'55"
C14	600.00	282.93	27°01'05"

B - STA: 28+80 TO STA: 33+60

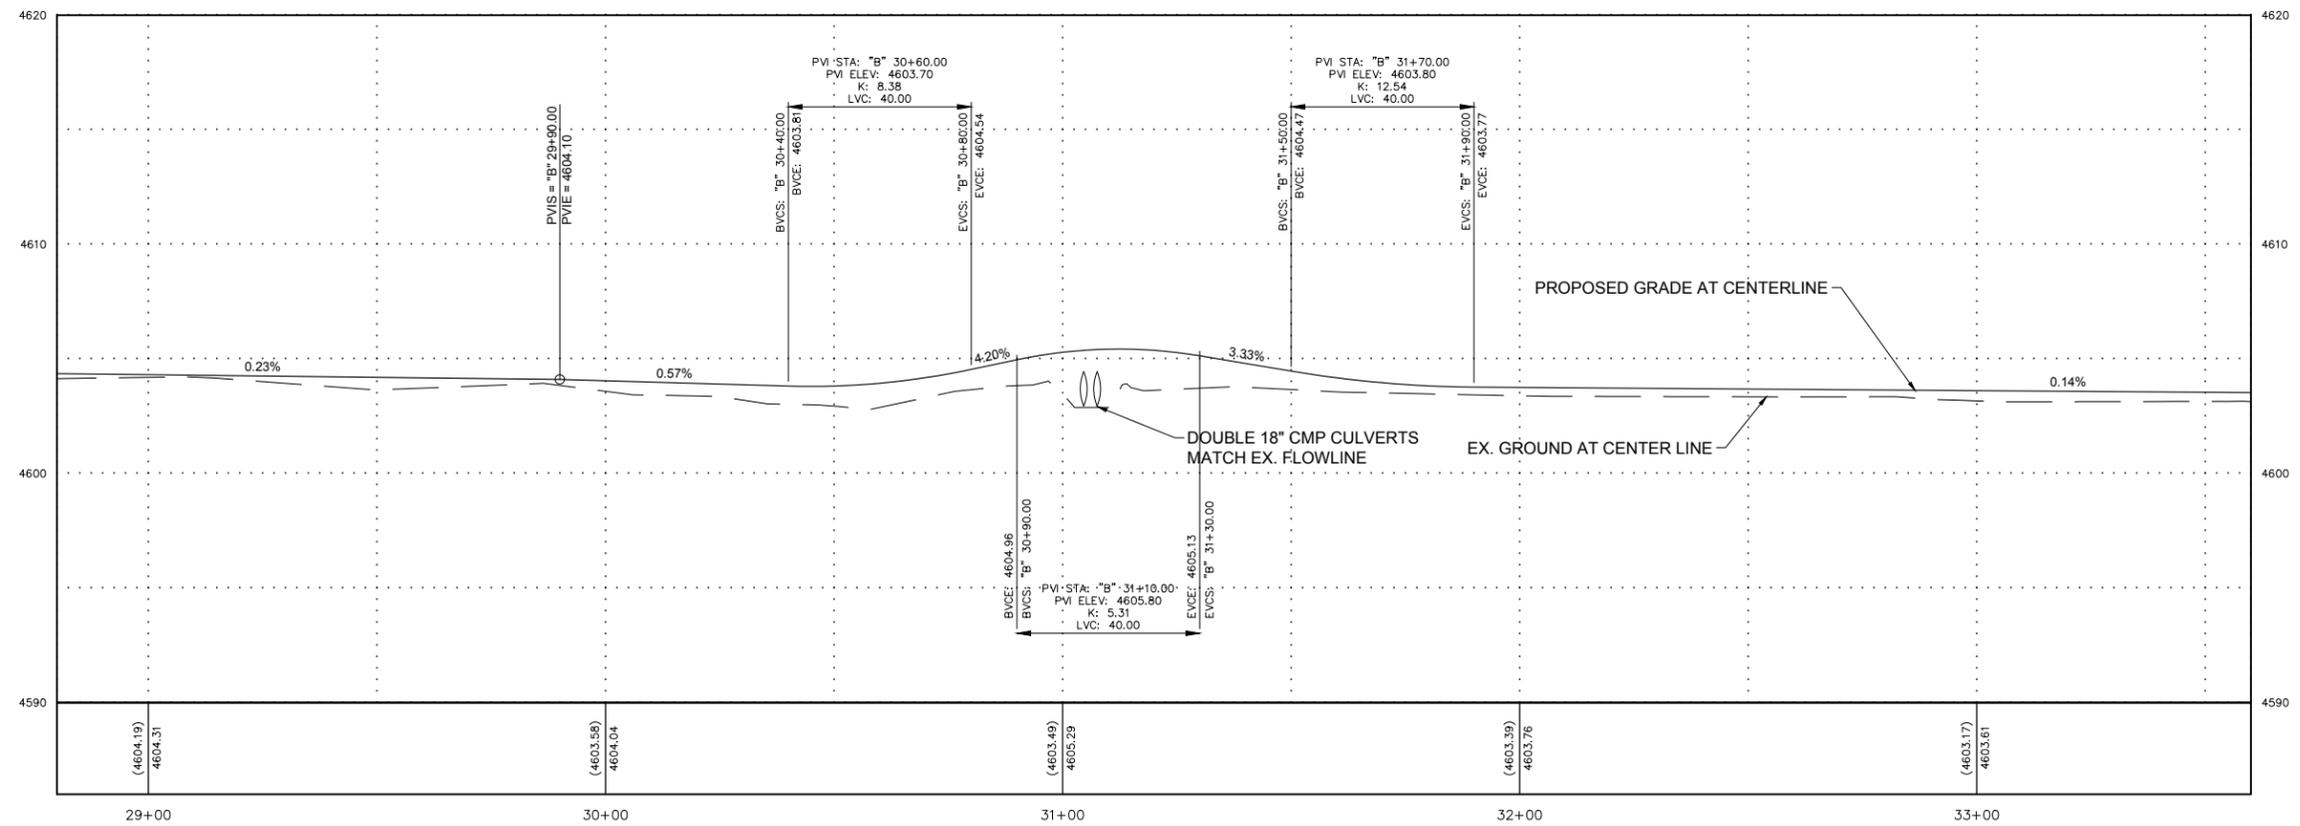

CARSON CITY NEVADA  
CARSON RIVER TRAIL SYSTEM PHASE 2  
WEST RIVERBANK TRAIL - SEGMENT B  
PLAN AND PROFILE  
CARSON CITY

REV	DATE	DESCRIPTION	BY

**PRELIMINARY 90% PLANS**  
NOT FOR CONSTRUCTION  
OCTOBER 2019


BAR IS 1 INCH ON ORIGINAL DRAWING  
0 20'  
IF NOT ONE INCH ON THIS SHEET, ADJUST SCALES ACCORDINGLY

**C2.24**



DRAWN BY: KLM  
DESIGNED BY: KLM  
CHECKED BY: CM  
JOB NO.: 9751.000

C:\Users\barentia\appdata\Local\Temp\Pub\Pub\7420\9751000 RIVER TRAIL SHEETS.dwg:RT PP - C2.24, 11/25/2019 03:15 pm bygreenaw

LINE TABLE			CURVE TABLE			
Line #	Length	Direction	Curve #	Radius	Length	Delta Angle
L12	243.43	N26° 07' 49.40"E	C14	600.00	282.93	27°01'05"
L13	320.80	N36° 46' 45.84"E	C15	260.00	48.32	10°38'56"

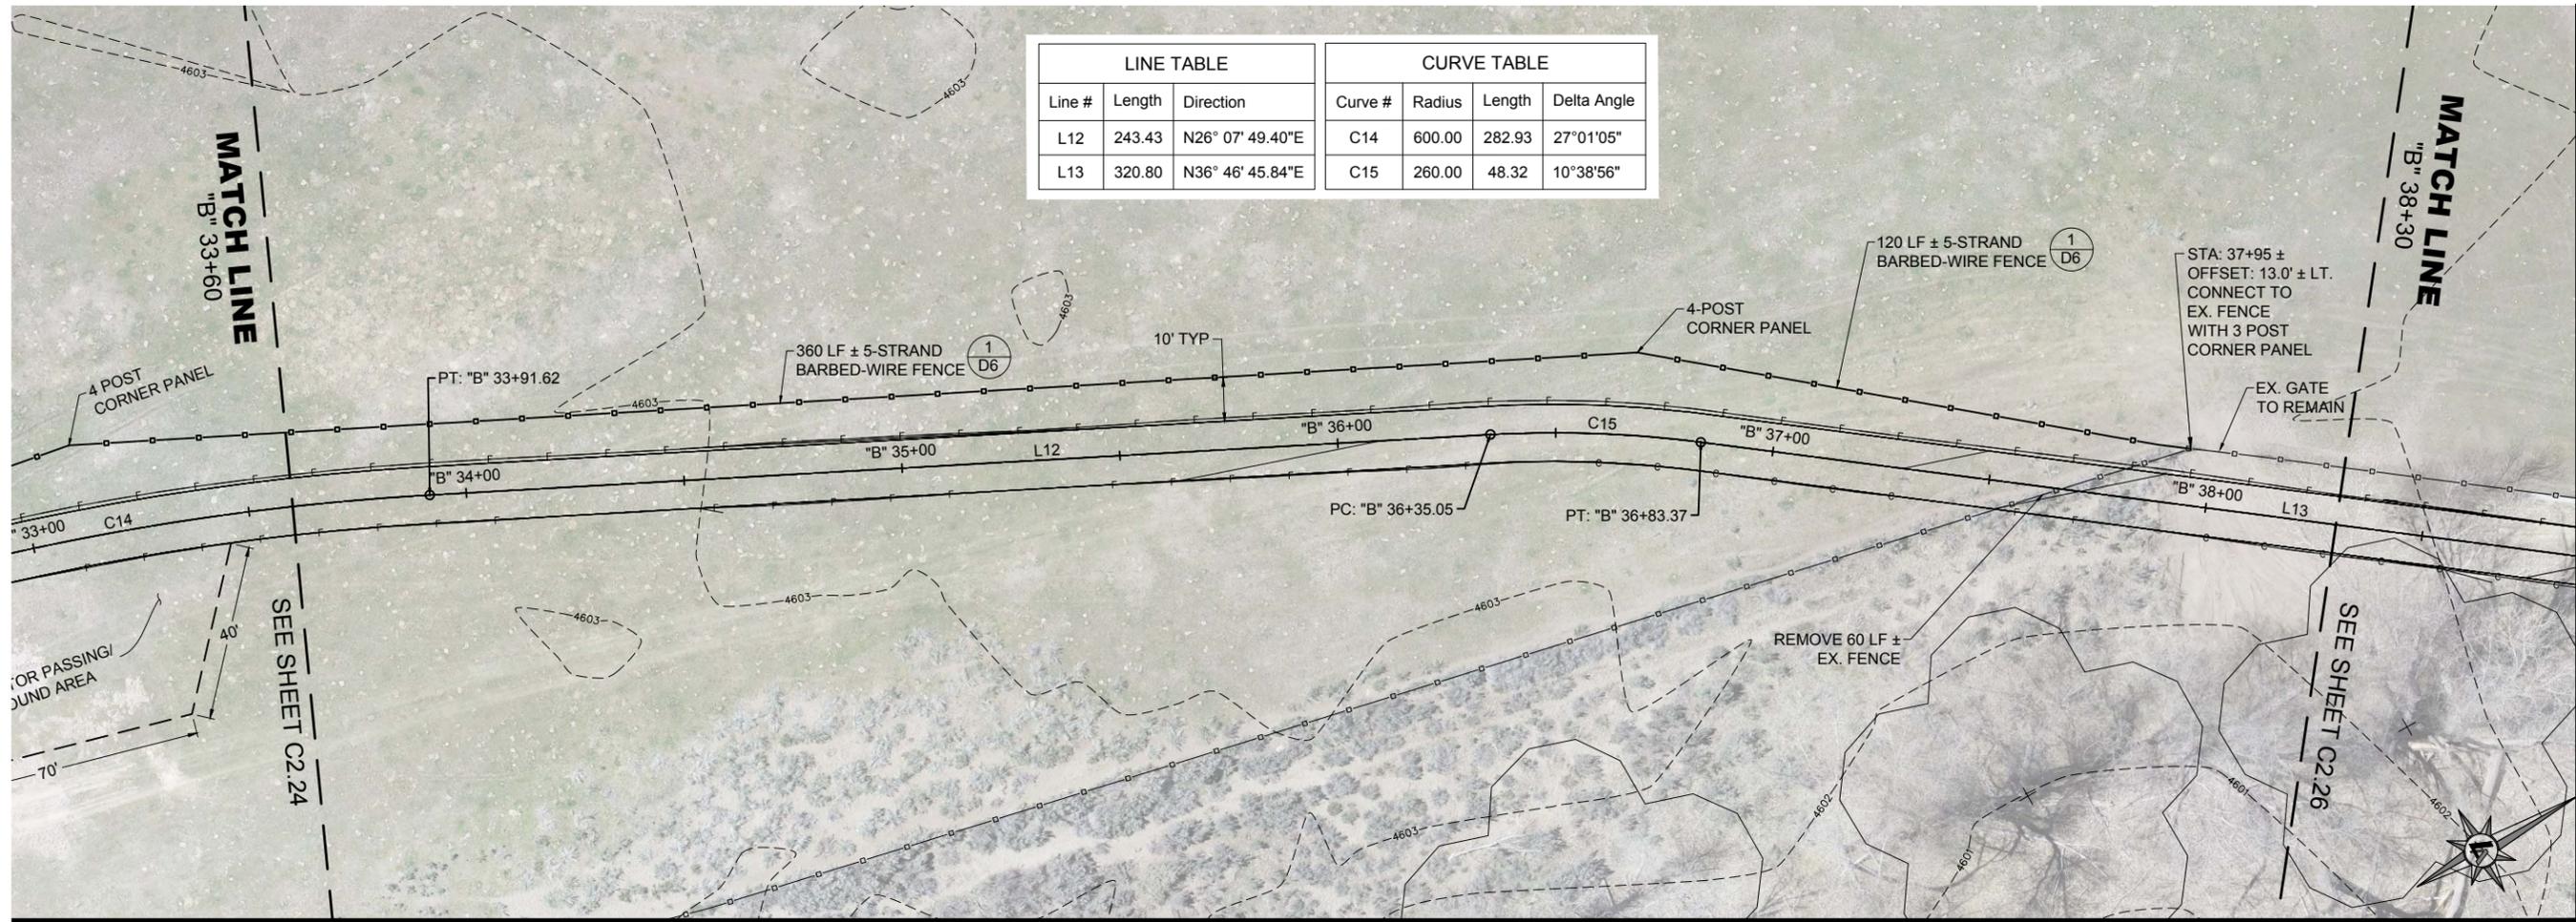

B - STA: 33+60 TO STA: 38+30

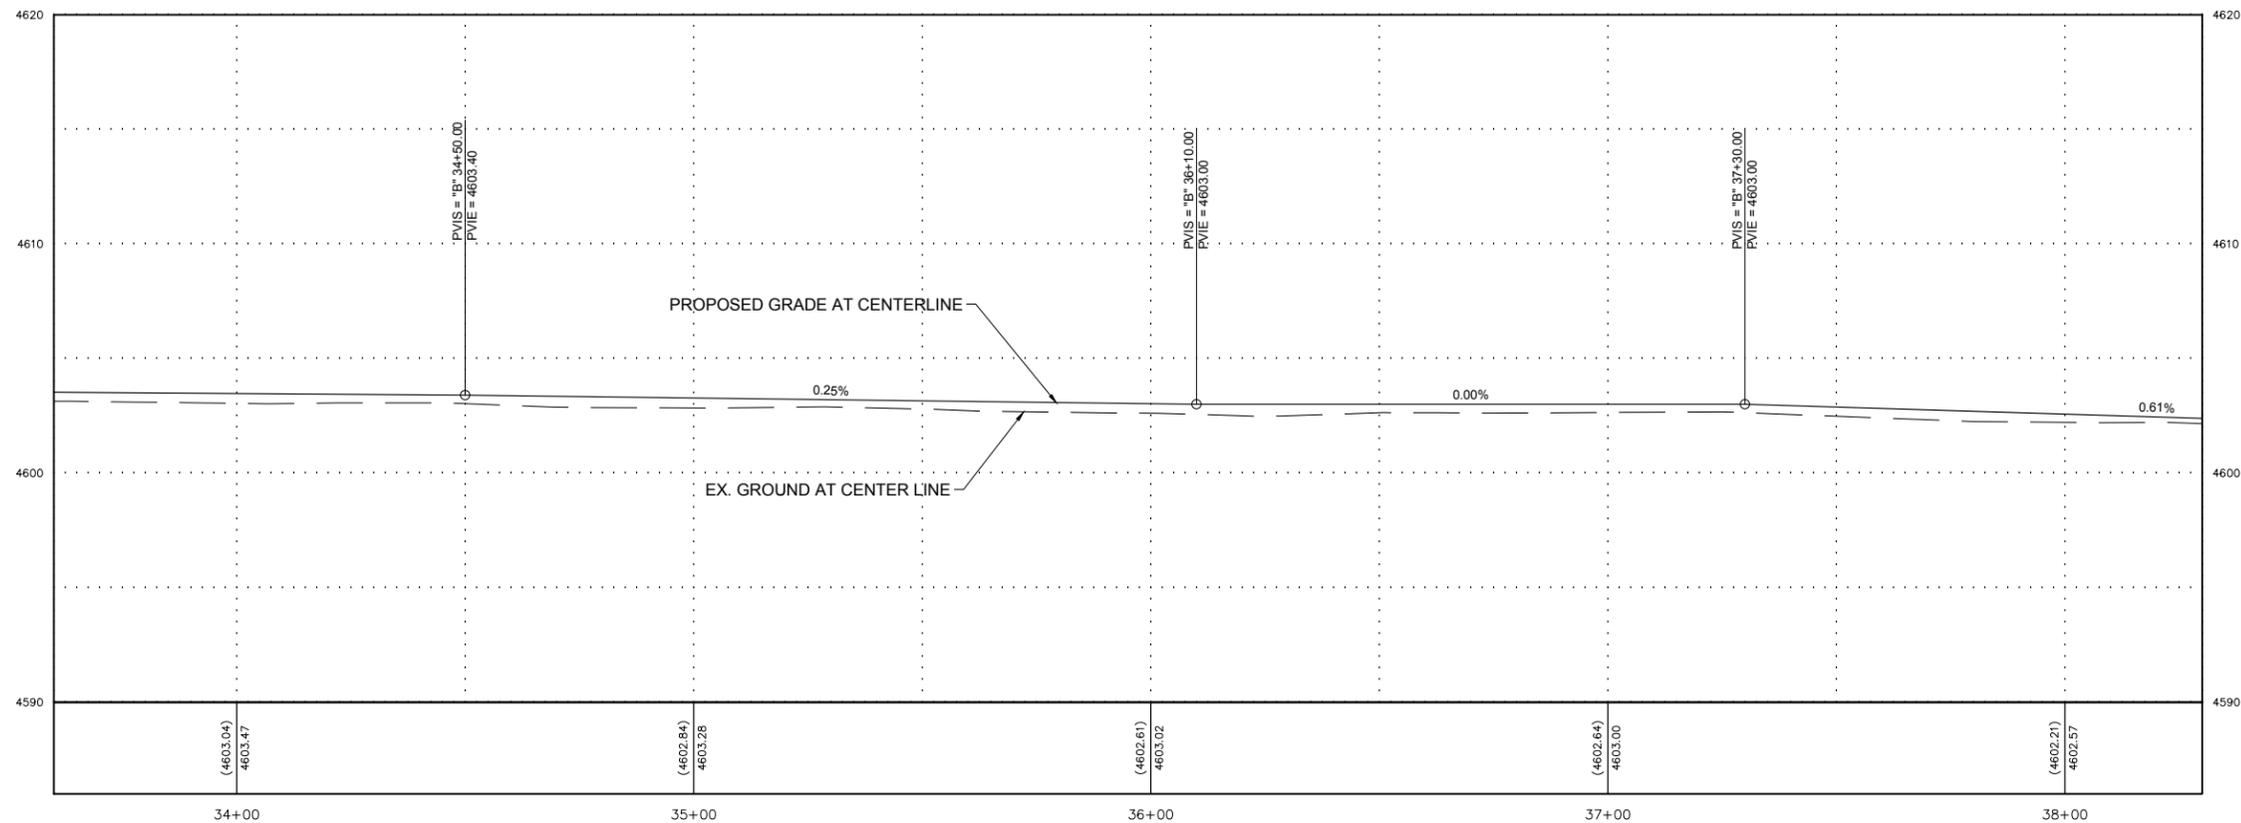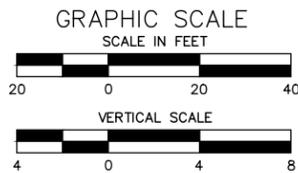


CARSON CITY  
CARSON RIVER TRAIL SYSTEM PHASE 2  
WEST RIVERBANK TRAIL - SEGMENT B  
PLAN AND PROFILE  
CARSON CITY  
NEVADA

REV	DATE	DESCRIPTION	BY



**PRELIMINARY 90% PLANS**  
NOT FOR CONSTRUCTION  
OCTOBER 2019

L:\A\Proj\9751.000 - Carson River Trail System - Phase 2\WMO\Civil\3D\9751000 RIVER TRAIL SHEETS.dwg,RT PP - C2.25, 11/18/2019 09:14 am bygreenaw

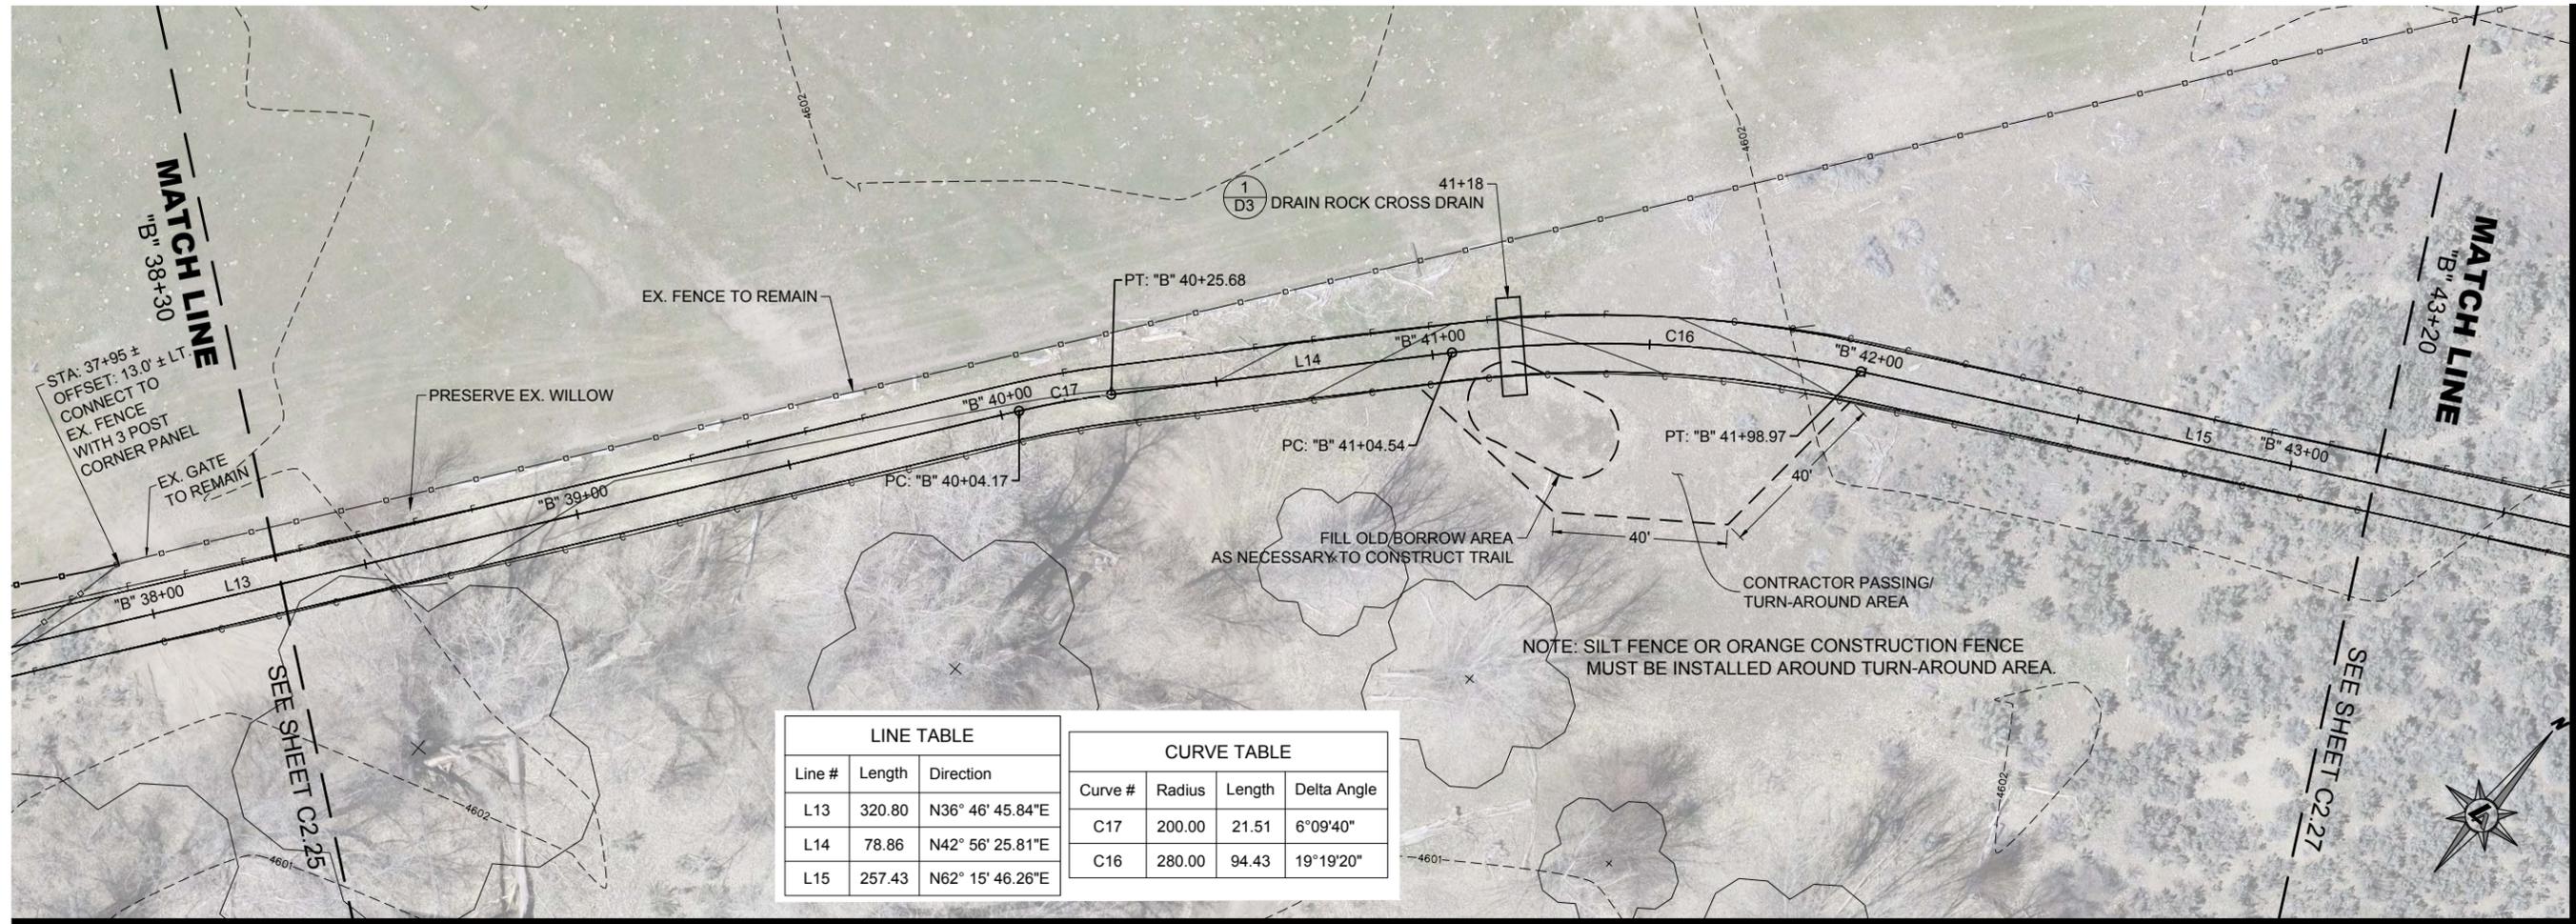

LINE TABLE			CURVE TABLE			
Line #	Length	Direction	Curve #	Radius	Length	Delta Angle
L13	320.80	N36° 46' 45.84"E	C17	200.00	21.51	6°09'40"
L14	78.86	N42° 56' 25.81"E	C16	280.00	94.43	19°19'20"
L15	257.43	N62° 15' 46.26"E				

B - STA: 38+30 TO STA: 43+20

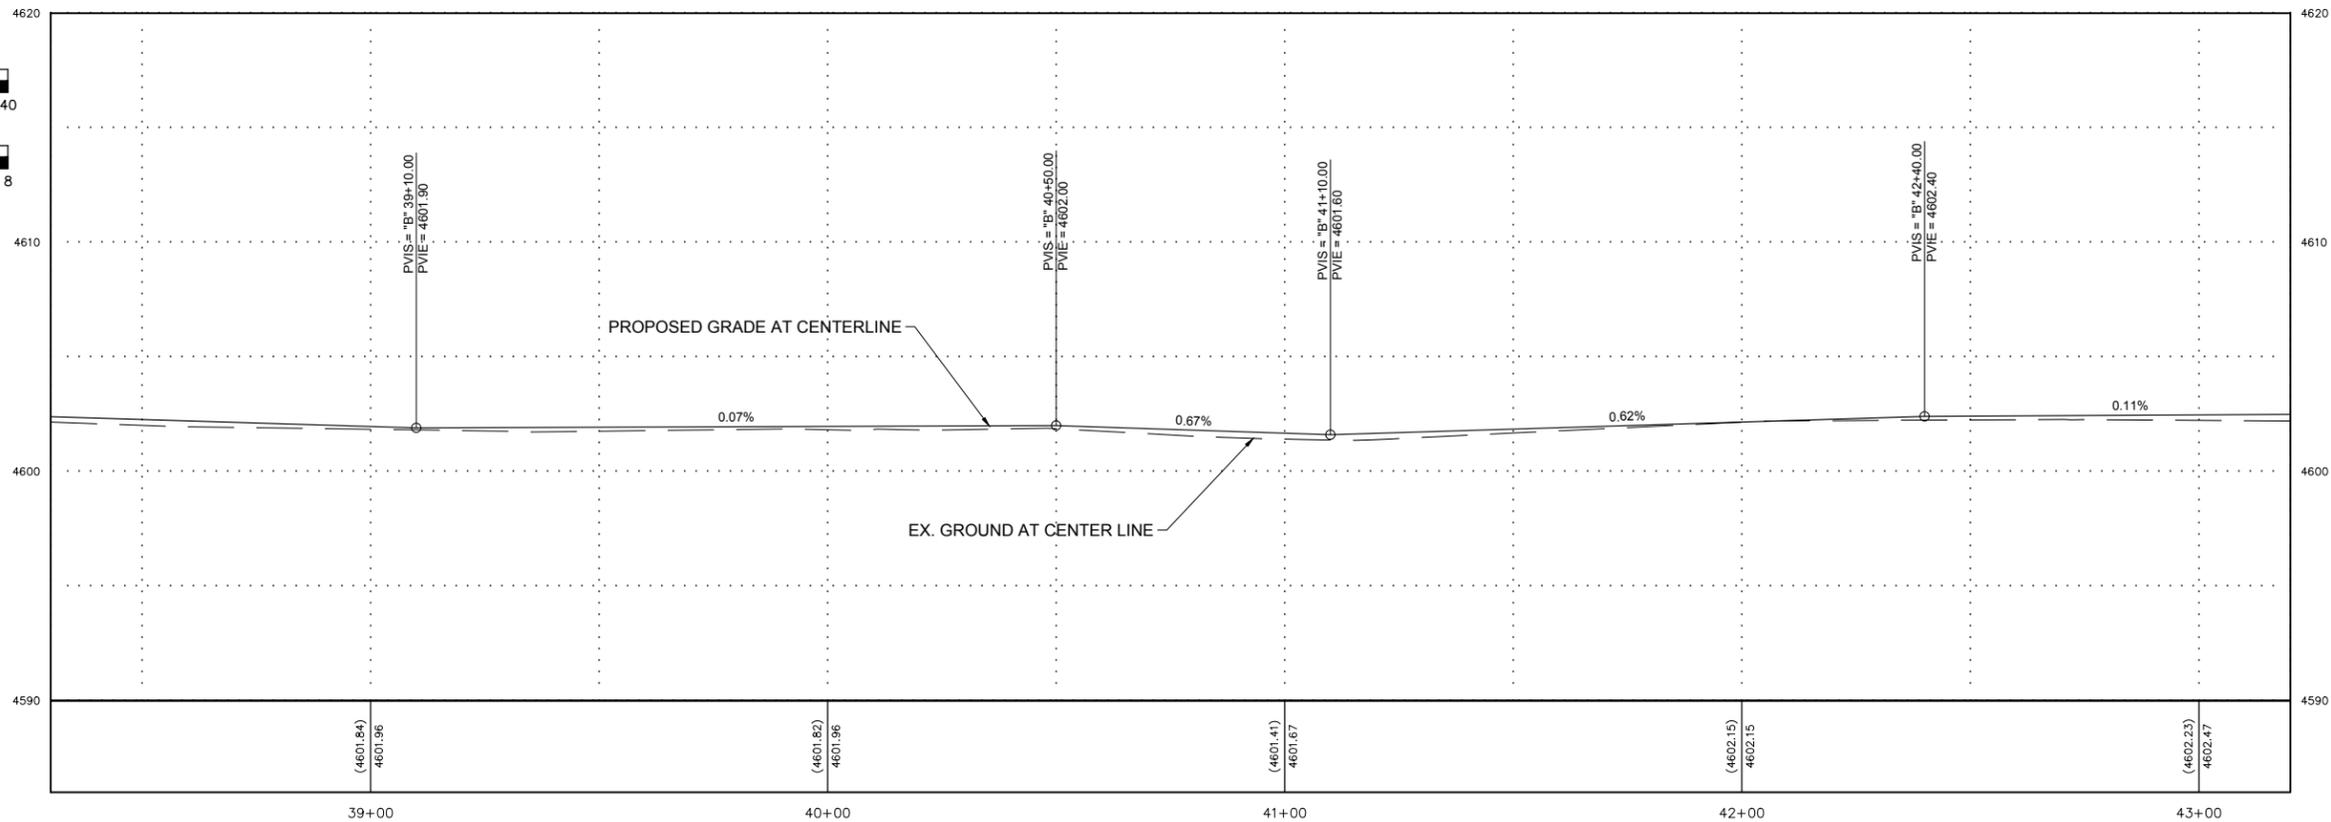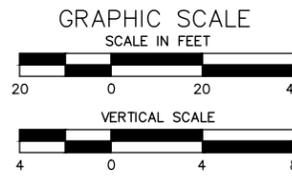


CARSON CITY, NEVADA  
**CARSON RIVER TRAIL SYSTEM PHASE 2**  
**WEST RIVERBANK TRAIL - SEGMENT B**  
**PLAN AND PROFILE**  
 CARSON CITY

REV.	DATE	DESCRIPTION	BY

**PRELIMINARY 90% PLANS**  
 NOT FOR CONSTRUCTION  
 OCTOBER 2019

L:\A\Proj\9751.000 - Carson River Trail System - Phase 2\WMO\Civil\3D\9751000 RIVER TRAIL SHEETS.dwg,RT PP - C2.26, 11/18/2019 09:14 am by:greenaw

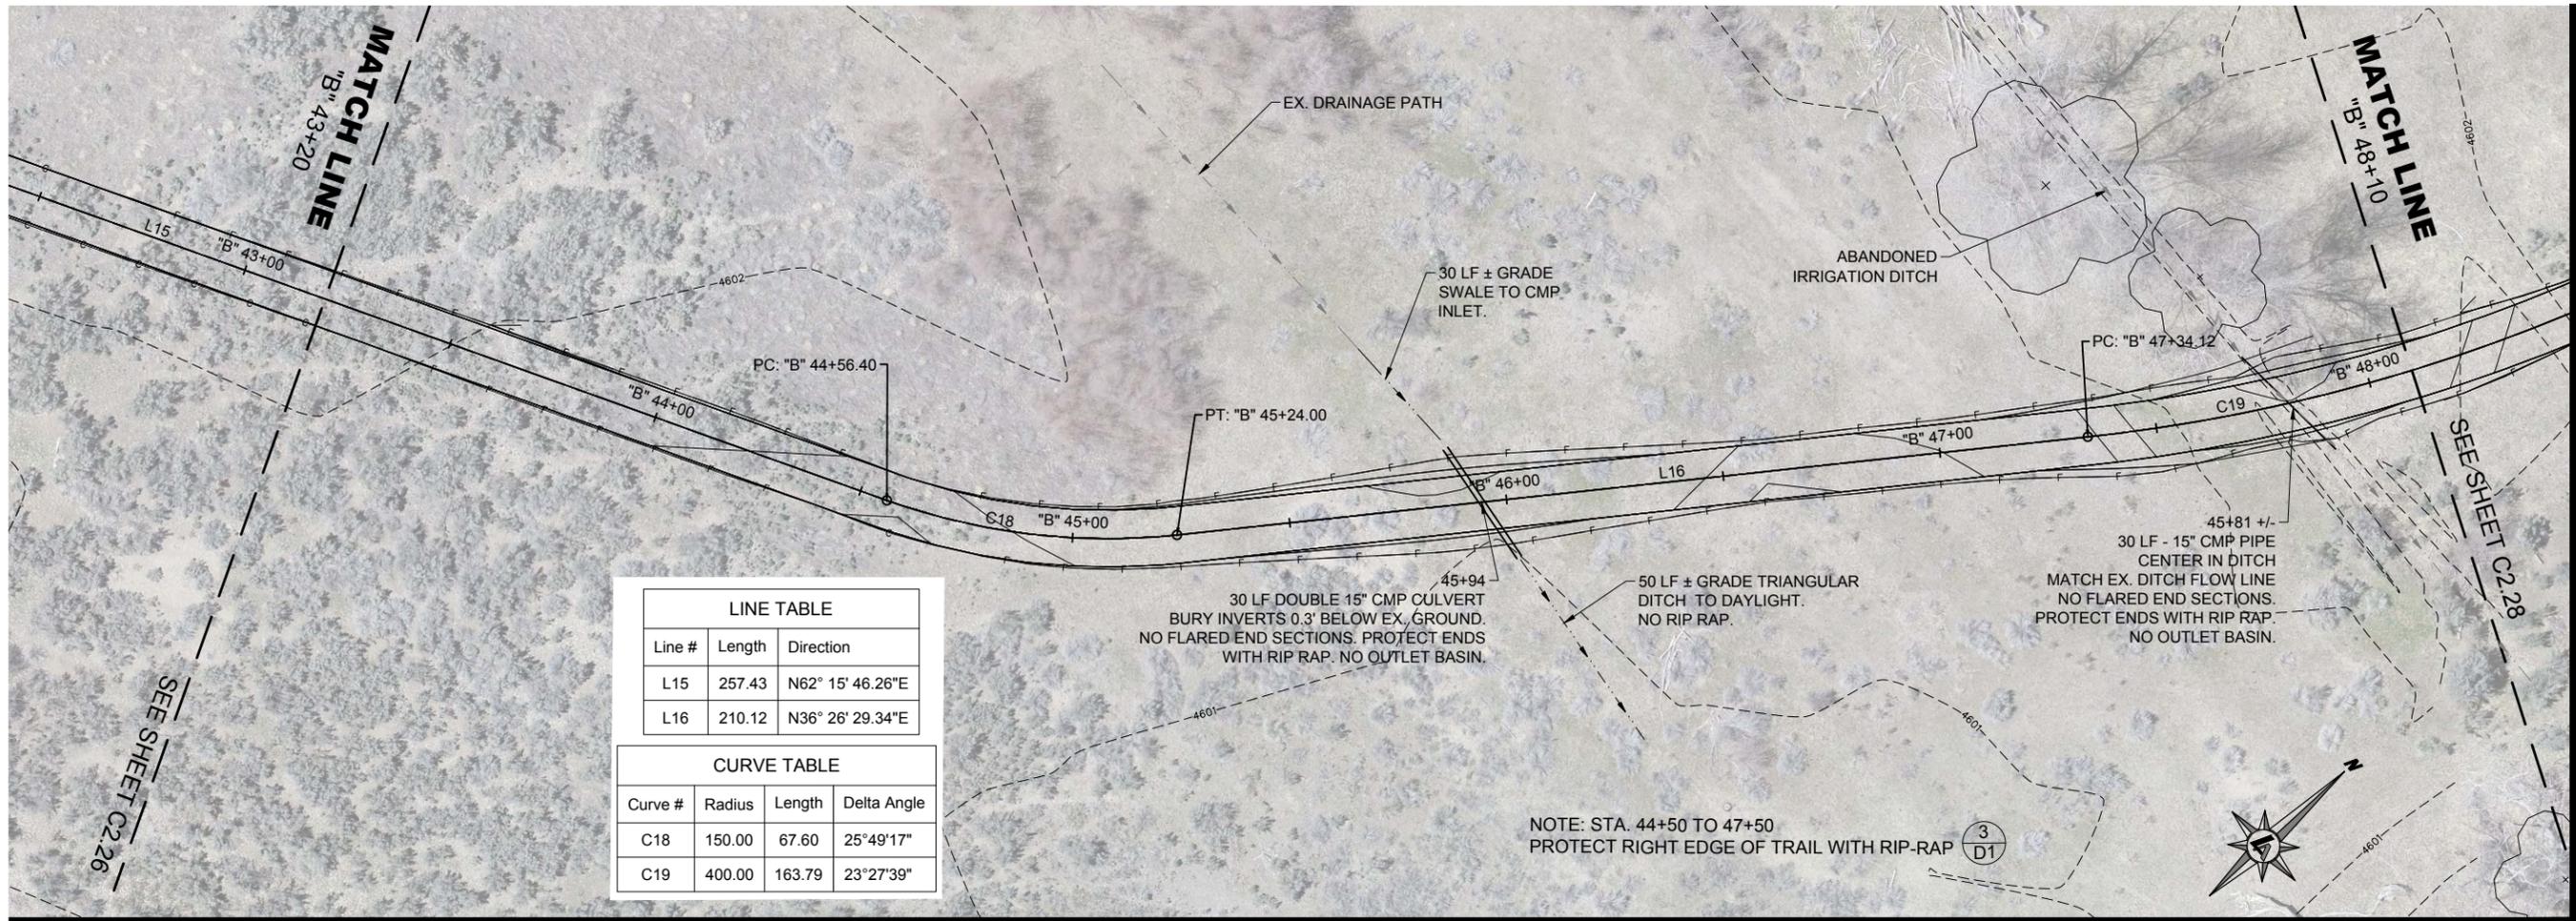

LINE TABLE			
Line #	Length	Direction	
L15	257.43	N62° 15' 46.26"E	
L16	210.12	N36° 26' 29.34"E	



  

CURVE TABLE			
Curve #	Radius	Length	Delta Angle
C18	150.00	67.60	25°49'17"
C19	400.00	163.79	23°27'39"

NOTE: STA. 44+50 TO 47+50  
PROTECT RIGHT EDGE OF TRAIL WITH RIP-RAP



B - STA: 43+20 TO STA: 48+10

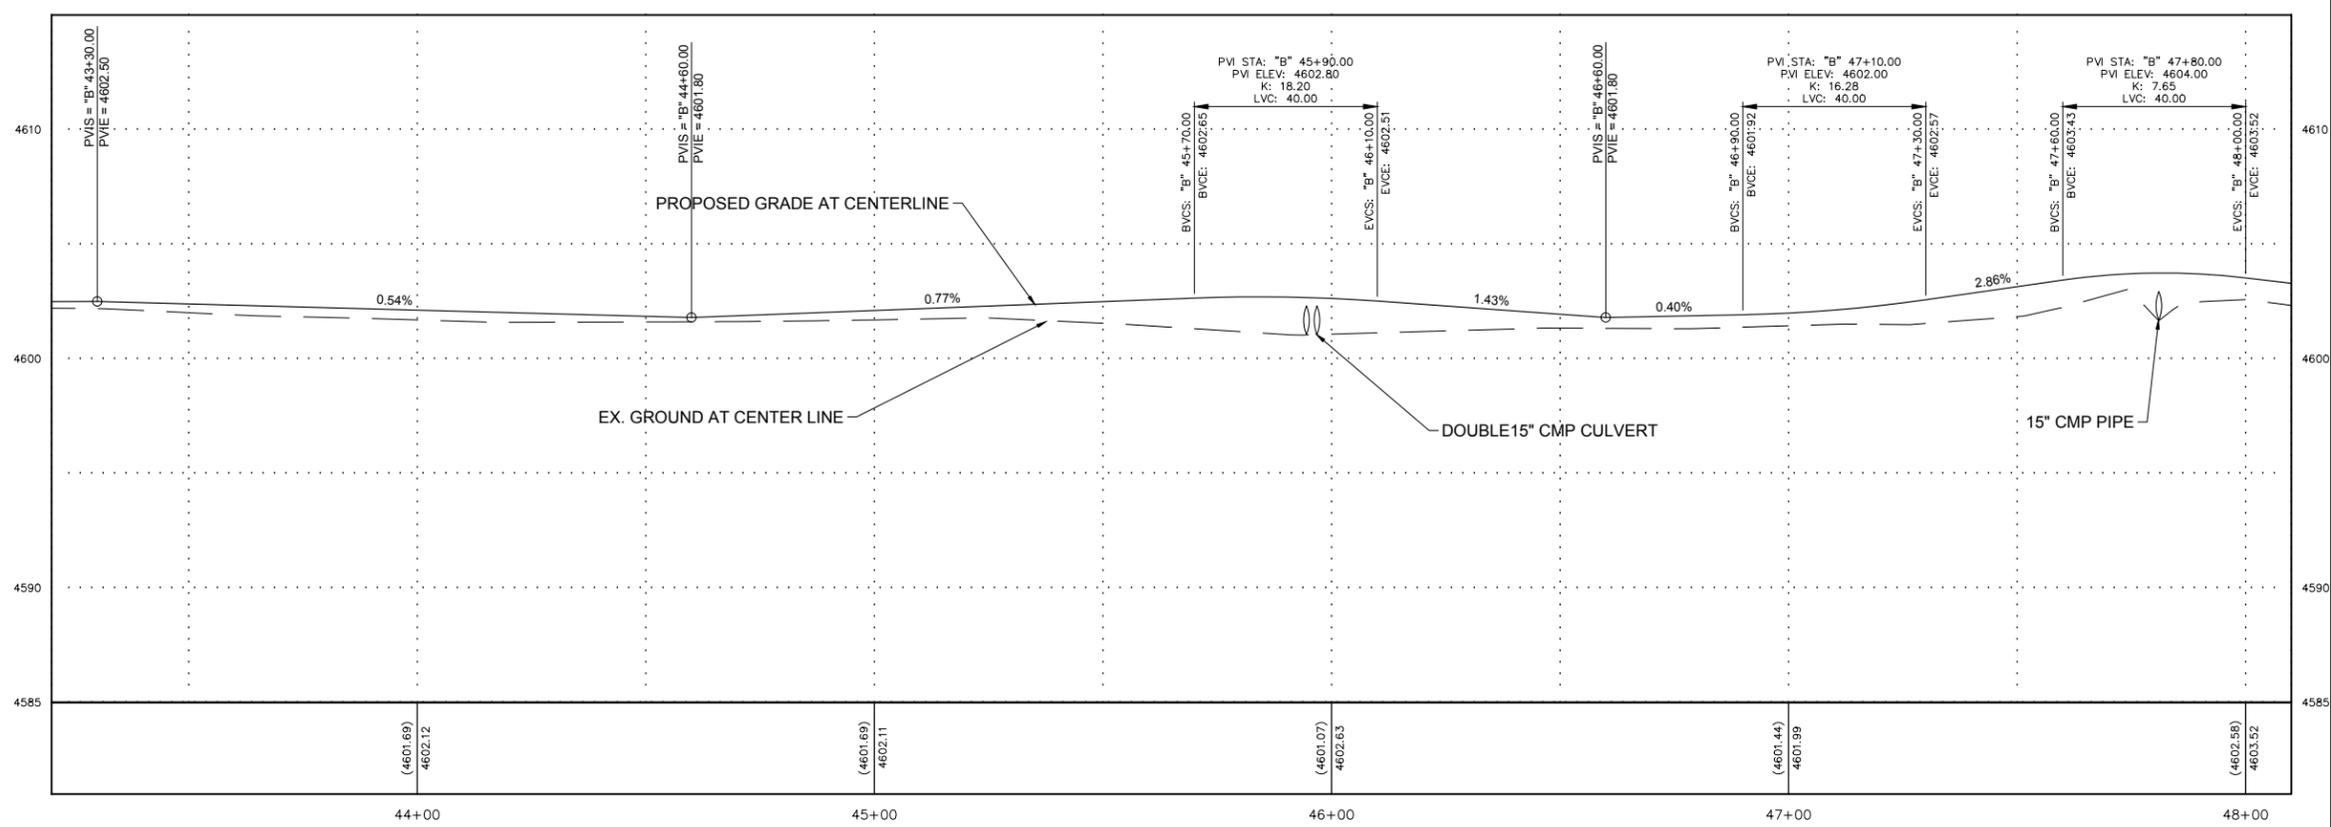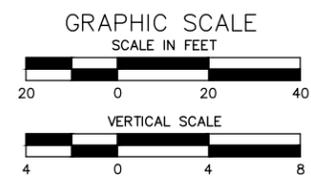

CARSON CITY  
CARSON RIVER TRAIL SYSTEM PHASE 2  
WEST RIVERBANK TRAIL - SEGMENT B  
PLAN AND PROFILE  
CARSON CITY  
NEVADA

REV.	DATE	DESCRIPTION	BY


**PRELIMINARY 90% PLANS**  
NOT FOR CONSTRUCTION  
OCTOBER 2019

BAR IS 1 INCH ON ORIGINAL DRAWING  
0 20'  
IF NOT ONE INCH ON THIS SHEET, ADJUST SCALES ACCORDINGLY

**C2.27**

DRAWN BY: KLM  
DESIGNED BY: KLM  
CHECKED BY: CM  
JOB NO.: 9751.000

L:\A\Pro\9751.000 - Carson River Trail System - Phase 2\DMG\Civil\3D\9751000 RIVER TRAIL SHEETS.dwg, RT PP - C2.27, 11/18/2019 09:15 am by greenaw

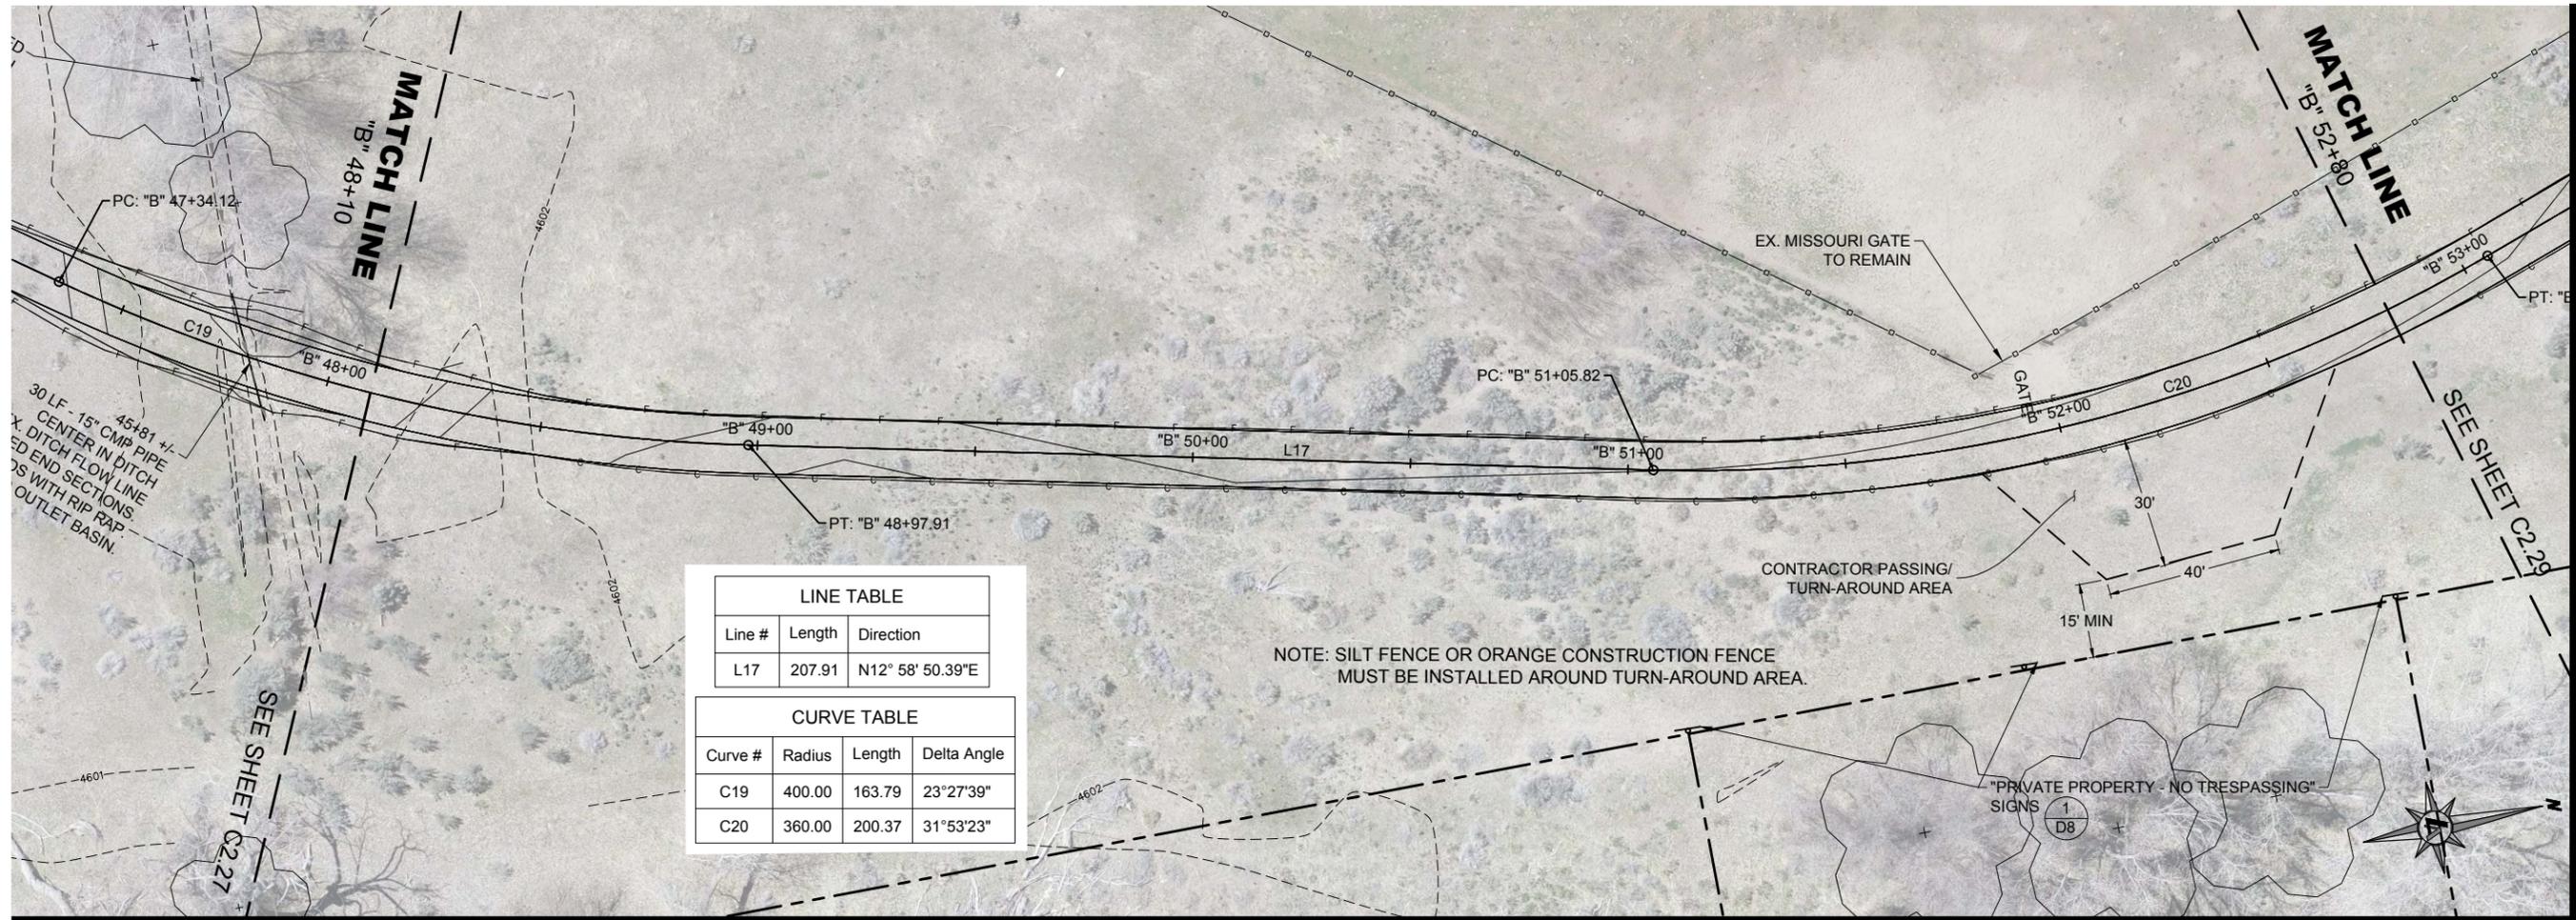



LINE TABLE		
Line #	Length	Direction
L17	207.91	N12° 58' 50.39"E

CURVE TABLE			
Curve #	Radius	Length	Delta Angle
C19	400.00	163.79	23°27'39"
C20	360.00	200.37	31°53'23"

NOTE: SILT FENCE OR ORANGE CONSTRUCTION FENCE MUST BE INSTALLED AROUND TURN-AROUND AREA.

B - STA: 48+10 TO STA: 52+80

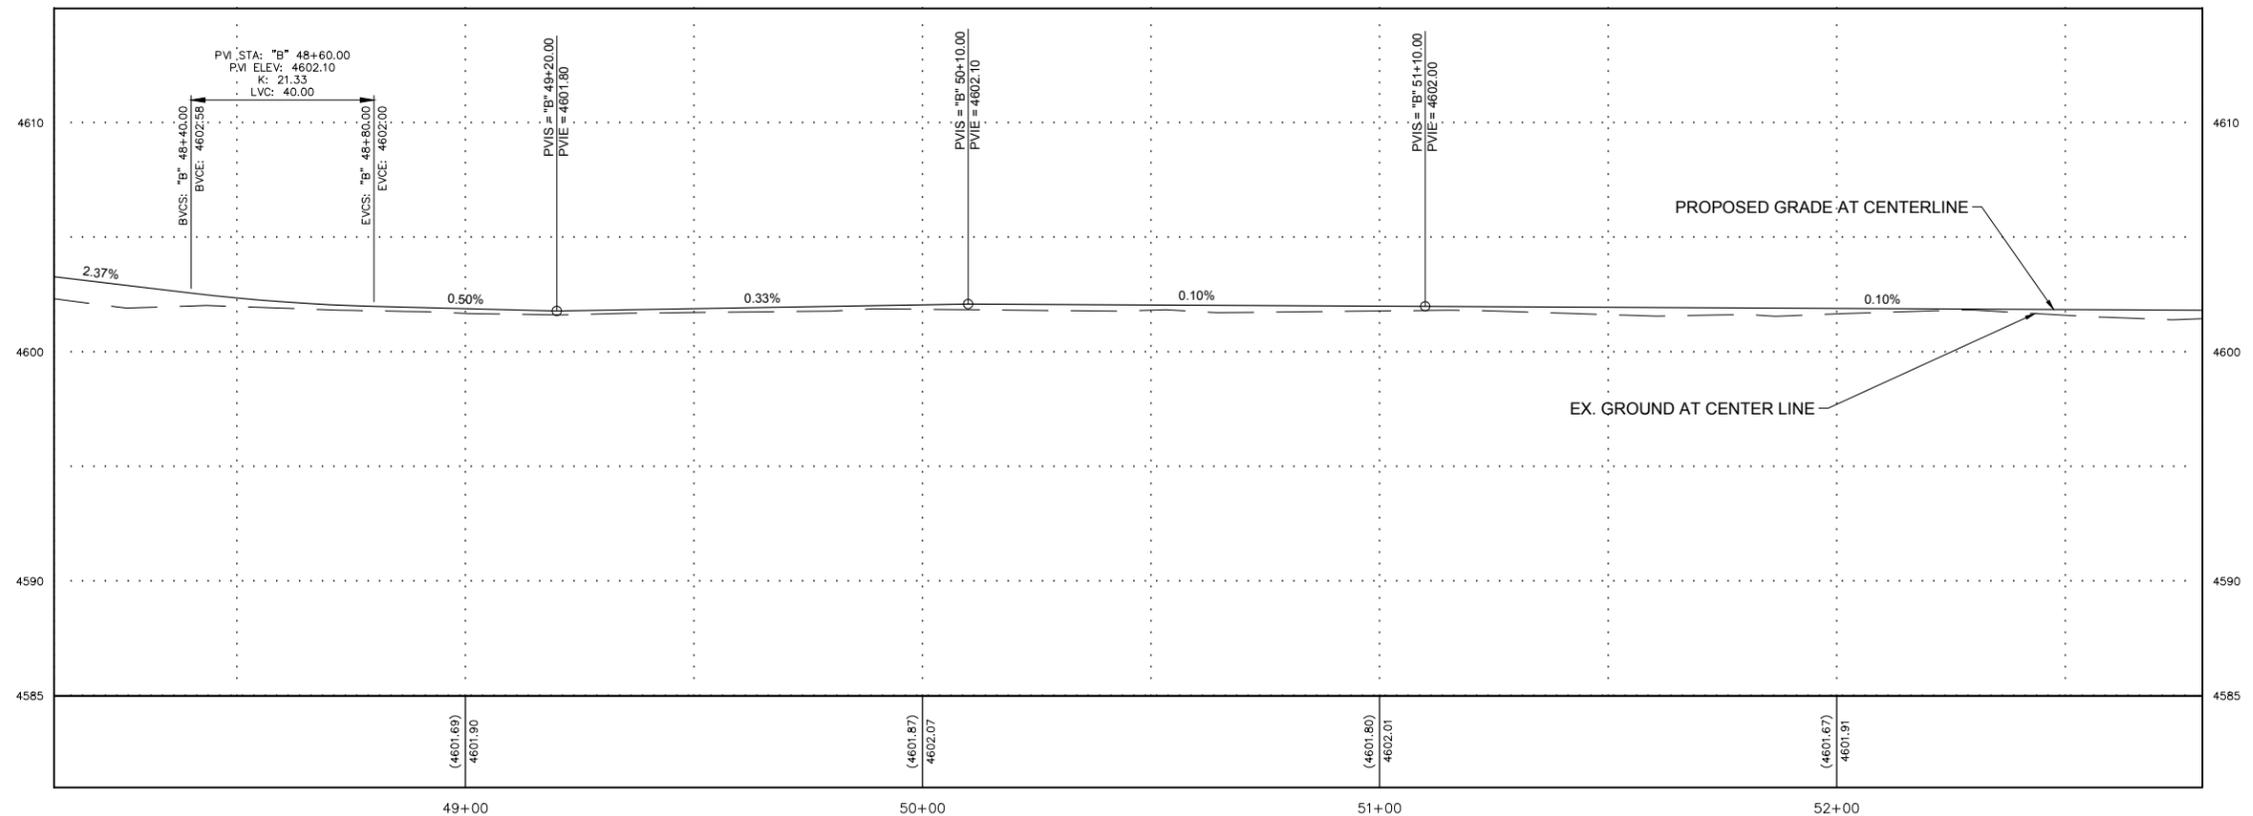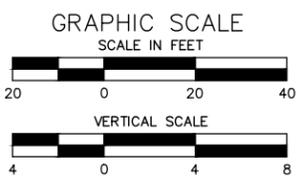


CARSON CITY  
CARSON RIVER TRAIL SYSTEM PHASE II  
WEST RIVERBANK TRAIL - SEGMENT B  
PLAN AND PROFILE  
CARSON RIVER TRAIL SYSTEM PHASE 2  
NEVADA


REV.	DATE	DESCRIPTION	BY

**PRELIMINARY 90% PLANS**  
NOT FOR CONSTRUCTION  
OCTOBER 2019

L:\A\Proj\9751.000 - Carson River Trail System - Phase 2\DMG\Civil3D\9751000 RIVER TRAIL SHEETS.dwg,RT PP - C2.28, 11/18/2019 09:15 am bgreenaw

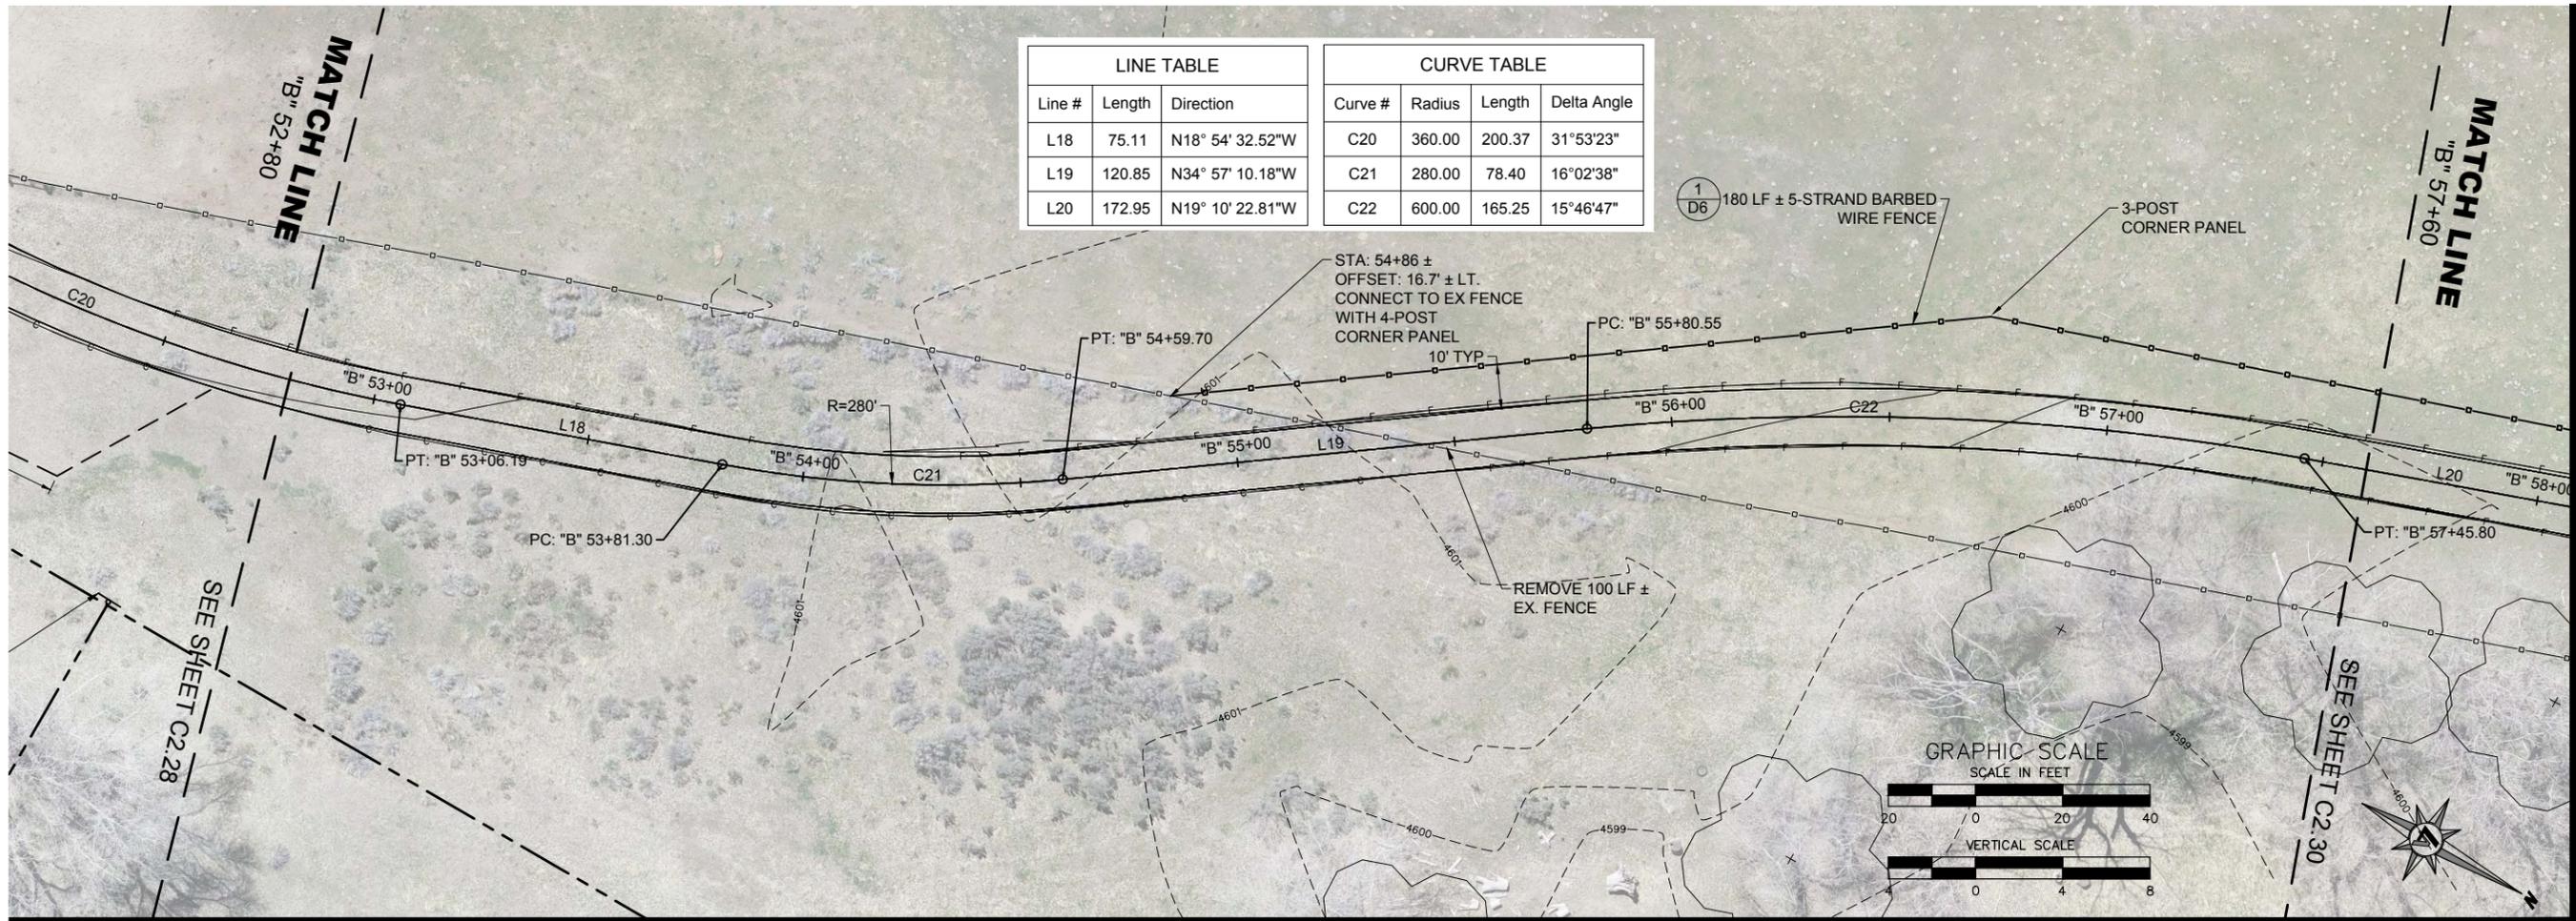

B - STA: 52+80 TO STA: 57+60

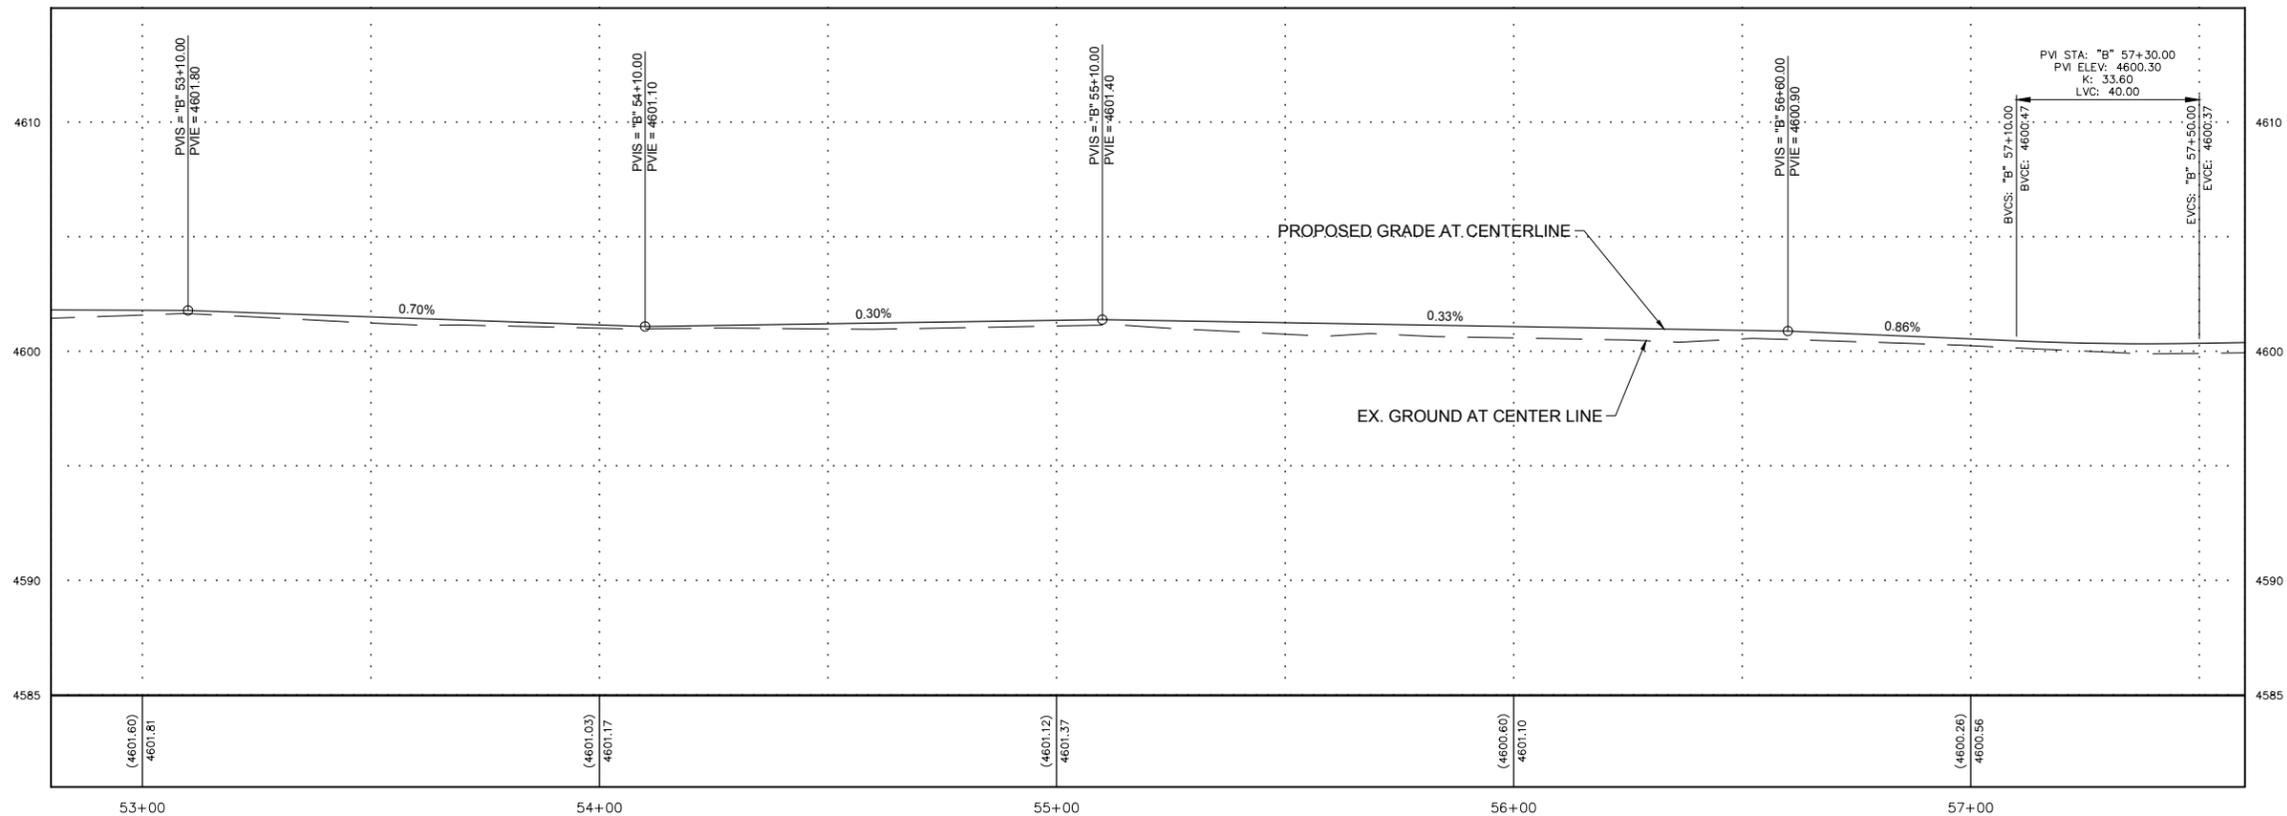


CARSON CITY  
CARSON RIVER TRAIL SYSTEM PHASE 2  
WEST RIVERBANK TRAIL - SEGMENT B  
PLAN AND PROFILE  
CARSON CITY  
NEVADA

PRELIMINARY 90% PLANS  
NOT FOR CONSTRUCTION  
OCTOBER 2019


BAR IS 1 INCH ON ORIGINAL DRAWING  
0 20'  
IF NOT ONE INCH ON THIS SHEET, ADJUST SCALES ACCORDINGLY

**C2.29**

DRAWN BY: KLM  
DESIGNED BY: KLM  
CHECKED BY: CM  
JOB NO.: 9751.000

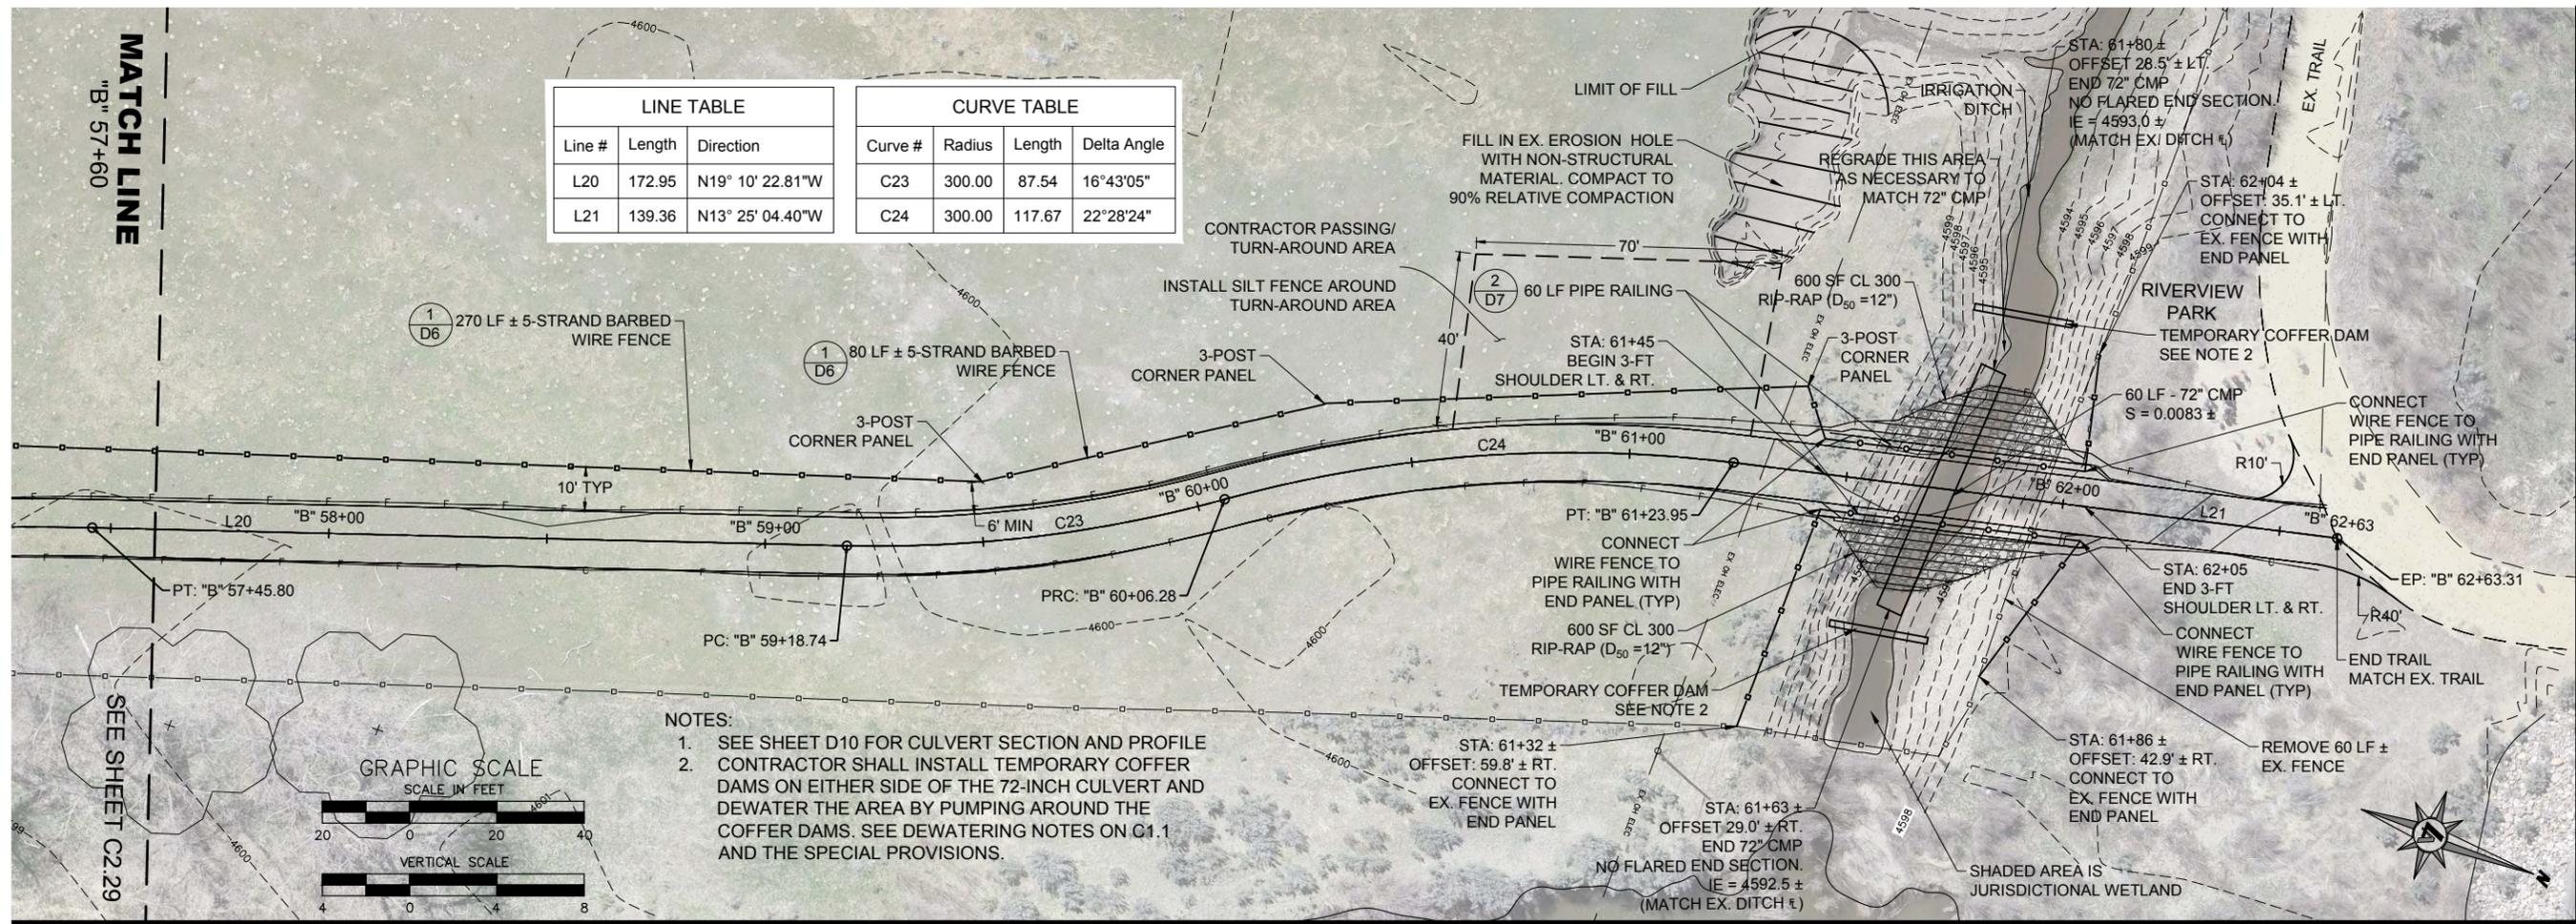

B - STA: 57+50 TO STA: 63+00

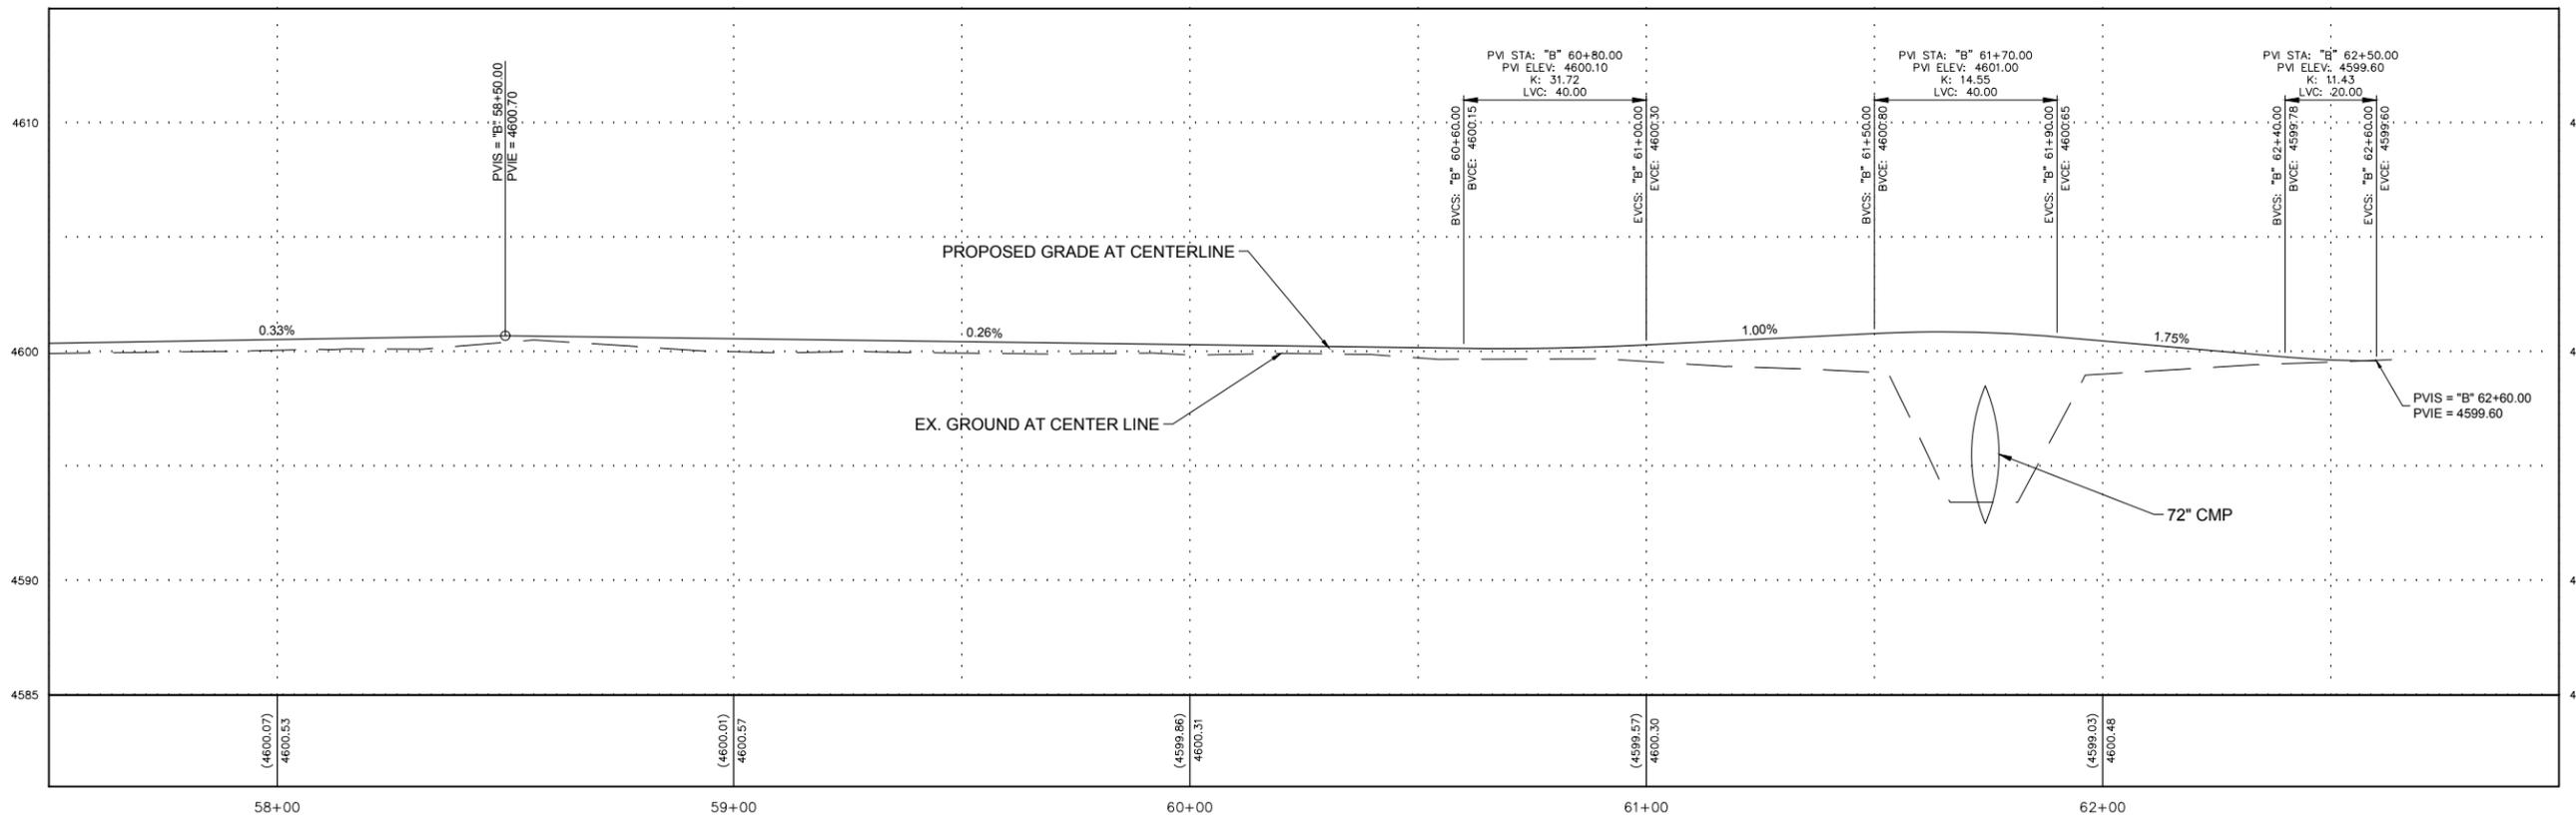

CARSON CITY, NEVADA


**CARSON RIVER TRAIL SYSTEM PHASE 2  
WEST RIVERBANK TRAIL - SEGMENT B  
PLAN AND PROFILE**

CARSON CITY, NEVADA

REV	DATE	DESCRIPTION	BY


**PRELIMINARY 90% PLANS  
NOT FOR CONSTRUCTION  
OCTOBER 2019**

L:\A\Proj\9751.000 - Carson River Trail System - Phase 2\DWG\Civil\3D\9751000 RIVER TRAIL SHEETS.dwg, RT PP - C2.30, 11/18/2019 09:15 am by greenaw

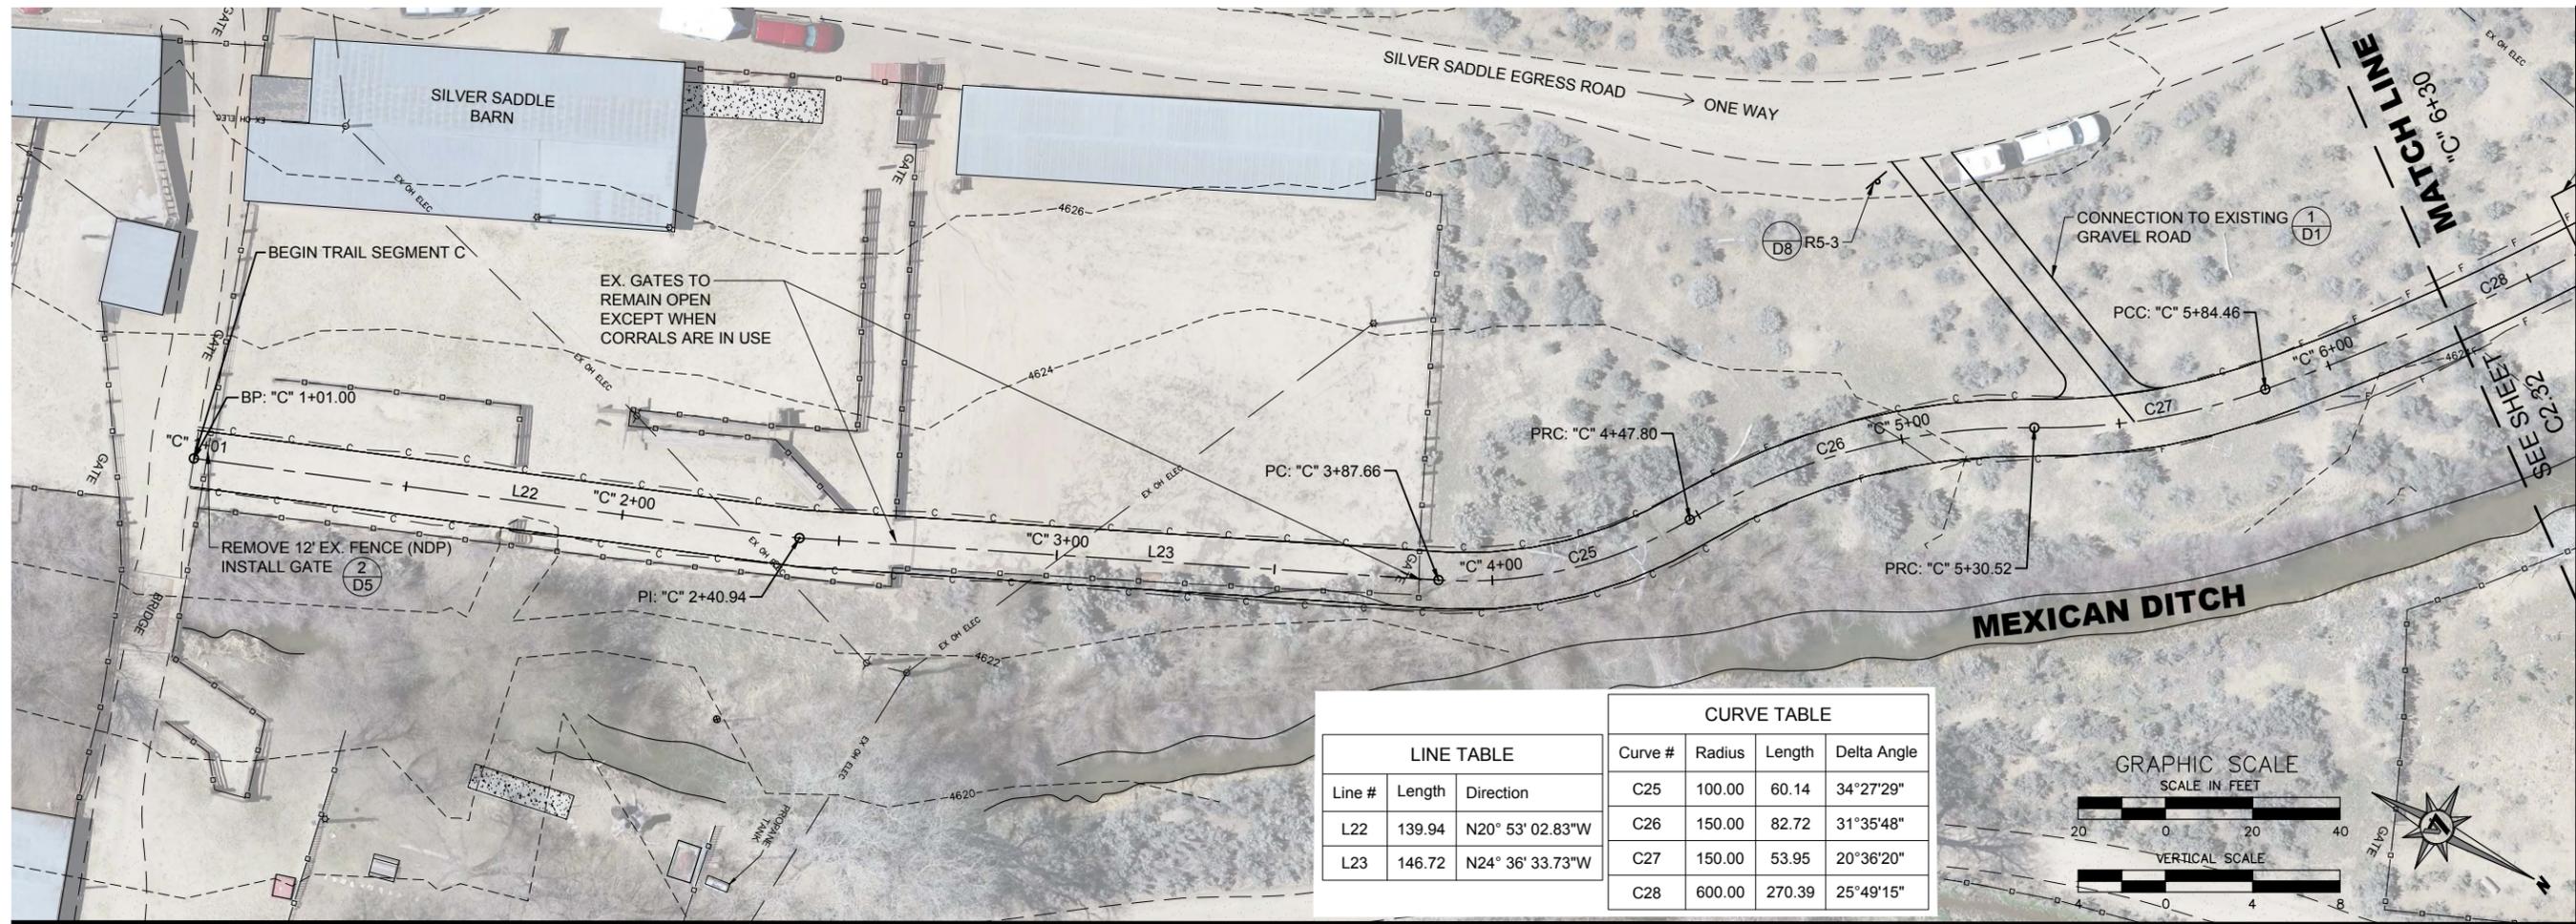

LINE TABLE			CURVE TABLE			
Line #	Length	Direction	Curve #	Radius	Length	Delta Angle
L22	139.94	N20° 53' 02.83"W	C25	100.00	60.14	34°27'29"
L23	146.72	N24° 36' 33.73"W	C26	150.00	82.72	31°35'48"
			C27	150.00	53.95	20°36'20"
			C28	600.00	270.39	25°49'15"

C - STA:1+00 TO STA:6+30

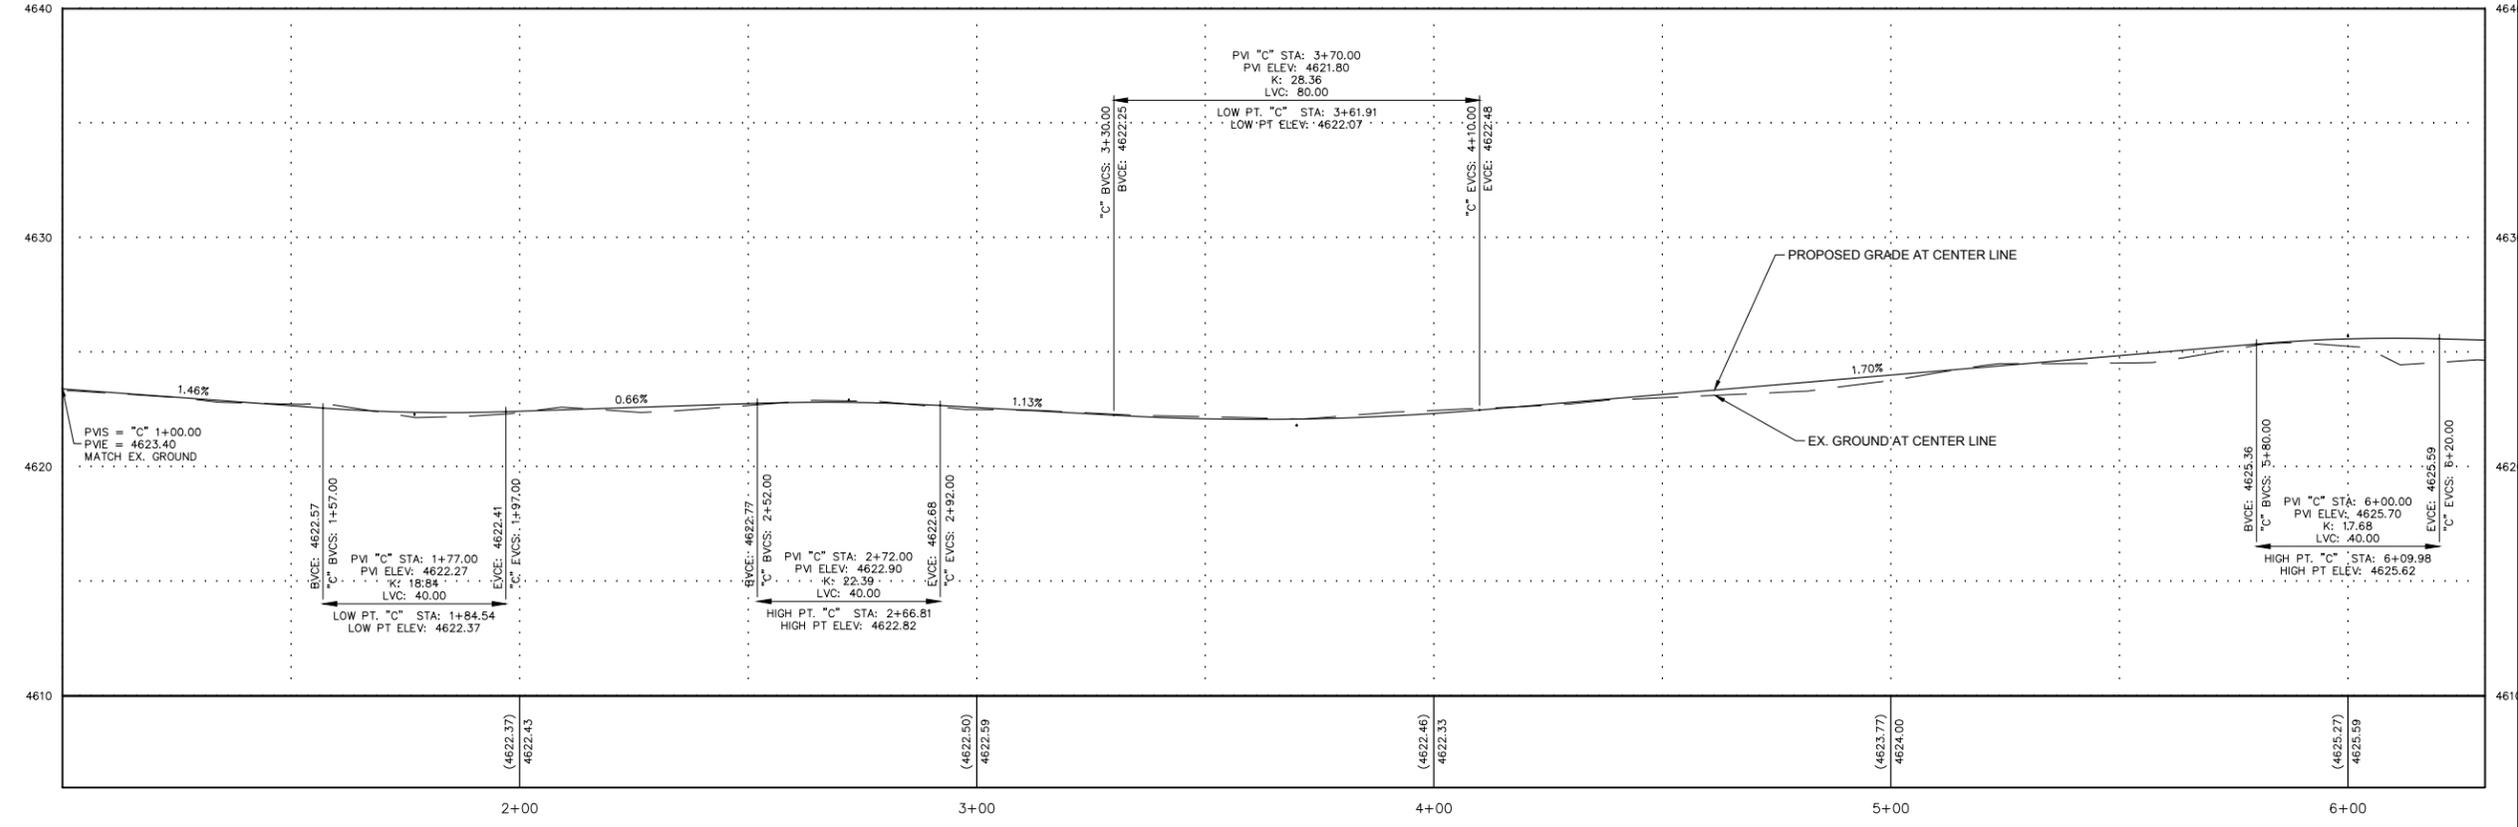

CARSON CITY, NEVADA  
**CARSON RIVER TRAIL SYSTEM PHASE 2  
MEXICAN DITCH TRAIL - SEGMENT C  
PLAN AND PROFILE**  
CARSON CITY, NEVADA

REV.	DATE	DESCRIPTION	BY


**PRELIMINARY 90% PLANS  
NOT FOR CONSTRUCTION  
OCTOBER 2019**

BAR IS 1 INCH ON ORIGINAL DRAWING  
0 20'  
IF NOT ONE INCH ON THIS SHEET, ADJUST SCALES ACCORDINGLY


**C2.31**

DRAWN BY: KLM  
DESIGNED BY: KLM/CLM  
CHECKED BY: CLM  
JOB NO.: 9751.000


L:\LAP\9751.000 - Carson River Trail System - Phase 2\DWG\Civil\9751000 MEXICAN DITCH SHEETS.dwg, PH PP - C2.31, 11/18/2019 09:11 am bgreenaw

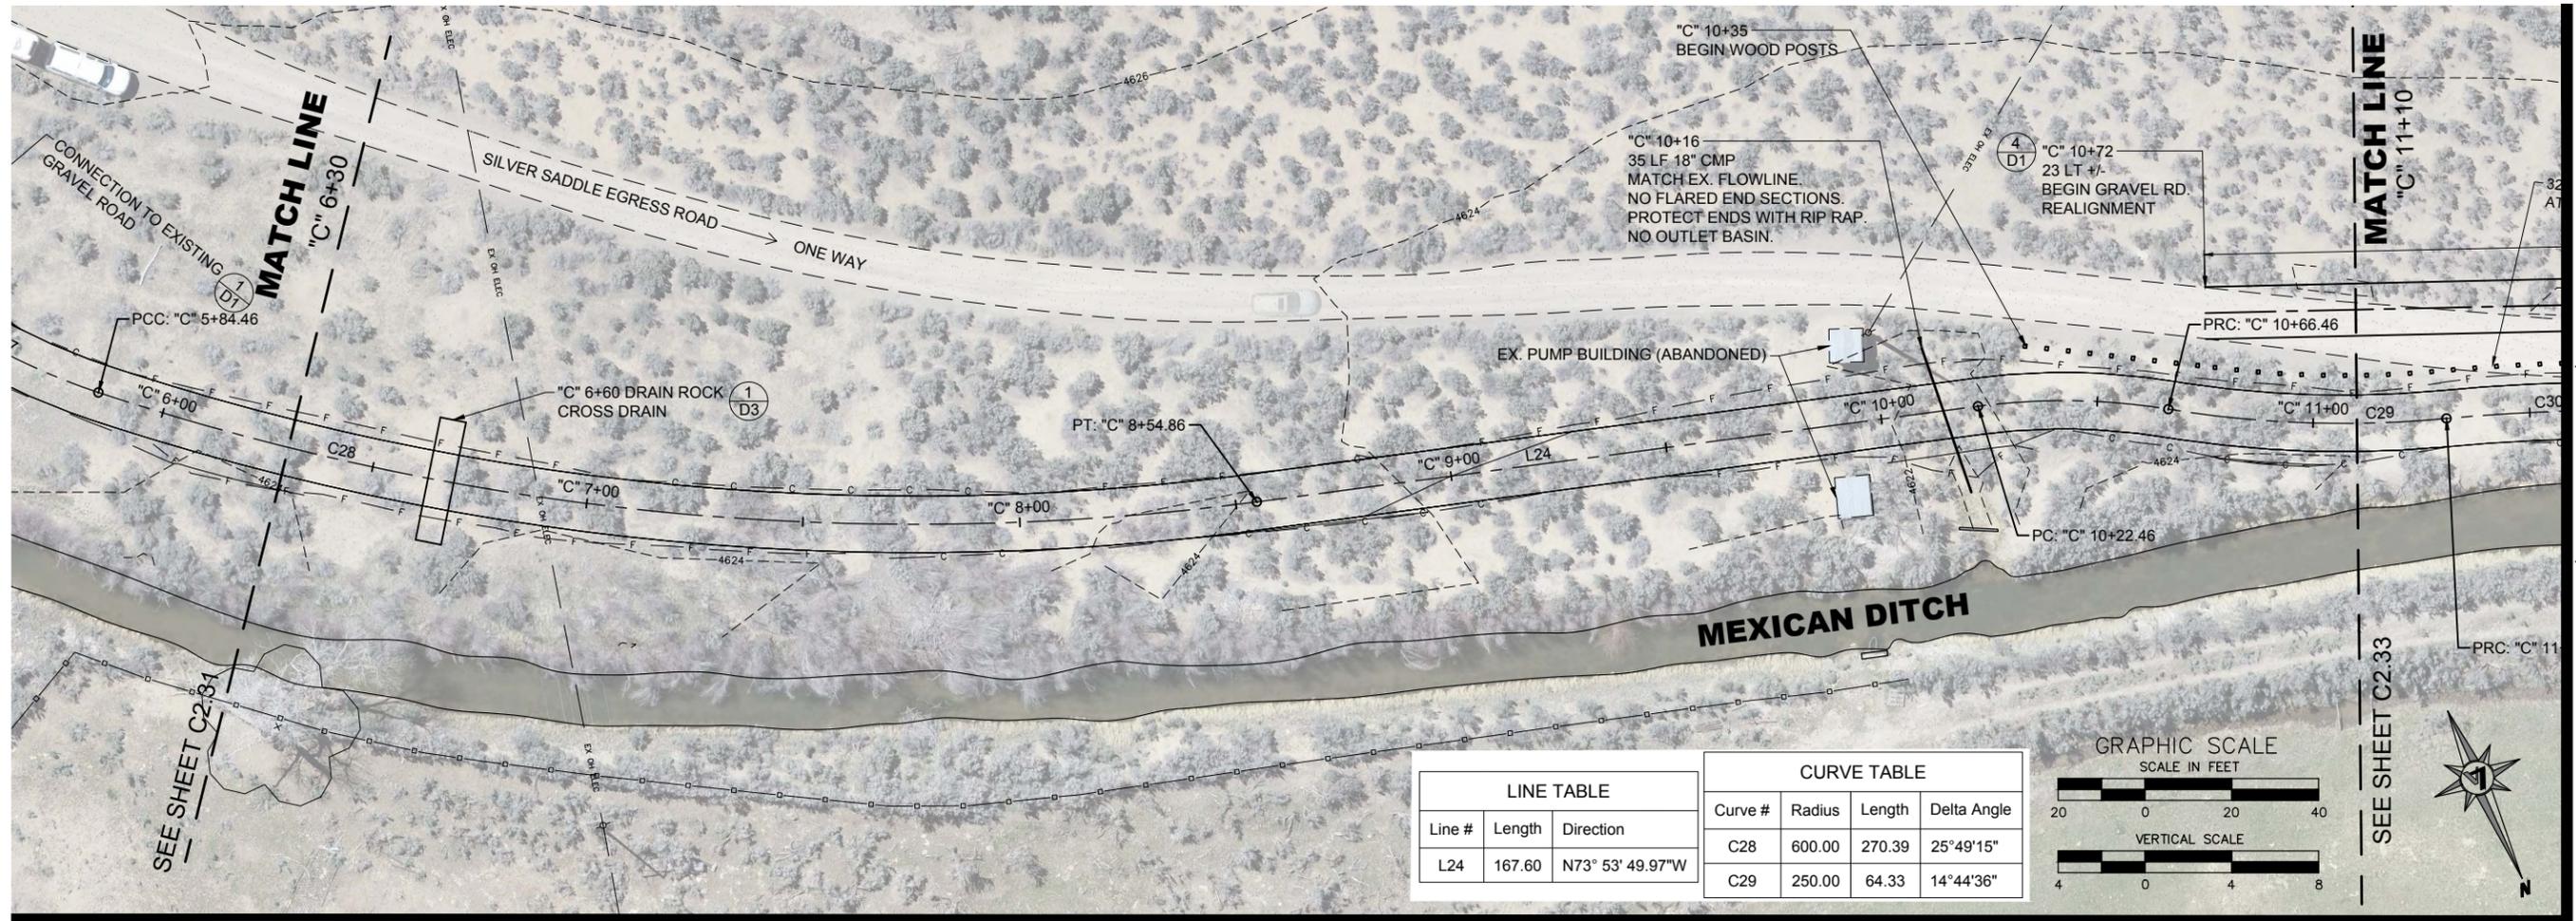

LINE TABLE			CURVE TABLE			
Line #	Length	Direction	Curve #	Radius	Length	Delta Angle
L24	167.60	N73° 53' 49.97"W	C28	600.00	270.39	25°49'15"
			C29	250.00	64.33	14°44'36"

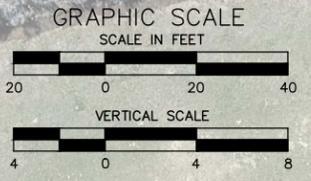

C - STA: 6+30 TO STA: 11+10

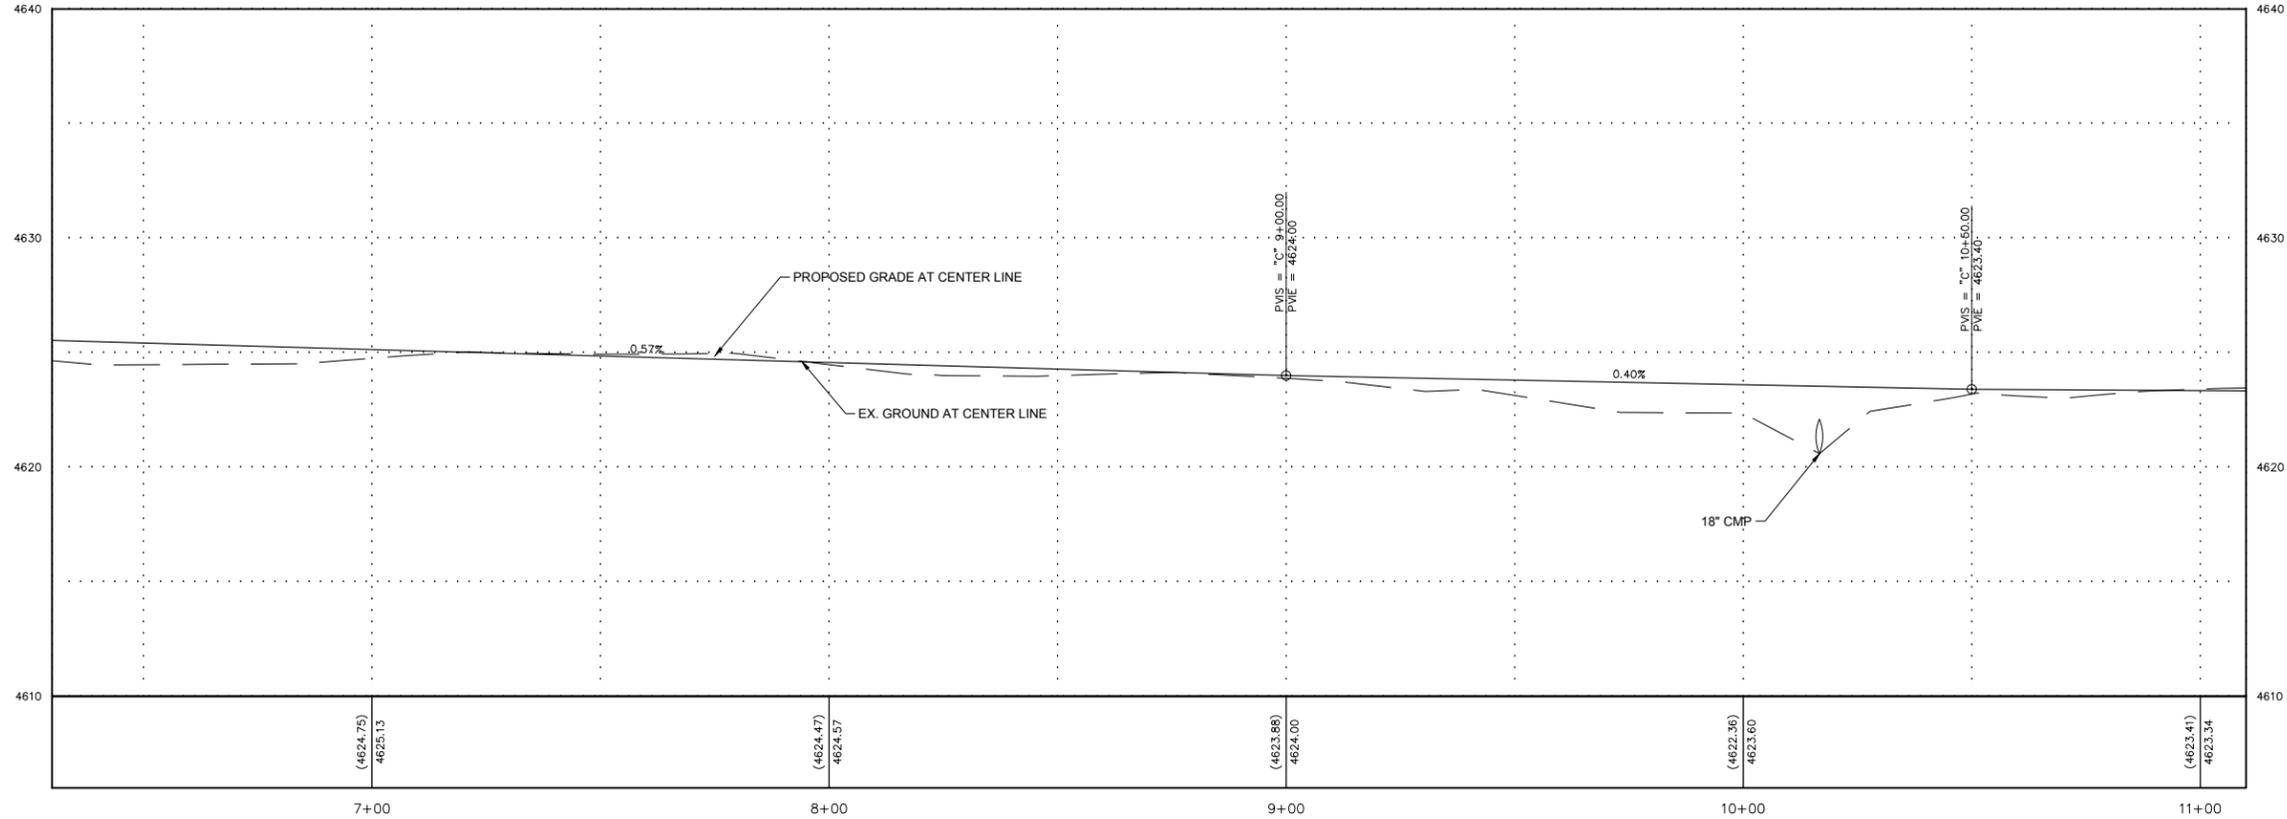


CARSON CITY, NEVADA  
**CARSON RIVER TRAIL SYSTEM PHASE 2**  
**MEXICAN DITCH TRAIL - SEGMENT C**  
**PLAN AND PROFILE**  
CARSON CITY

REV.	DATE	DESCRIPTION

**PRELIMINARY 90% PLANS**  
NOT FOR CONSTRUCTION  
OCTOBER 2019

L:\MapInfo\9751.000 - Carson River Trail System - Phase 2\Info\Civil\9751000 MEXICAN DITCH SHEETS.dwg, PH PP - C2.32, 11/18/2019 09:11 am bgreenlaw

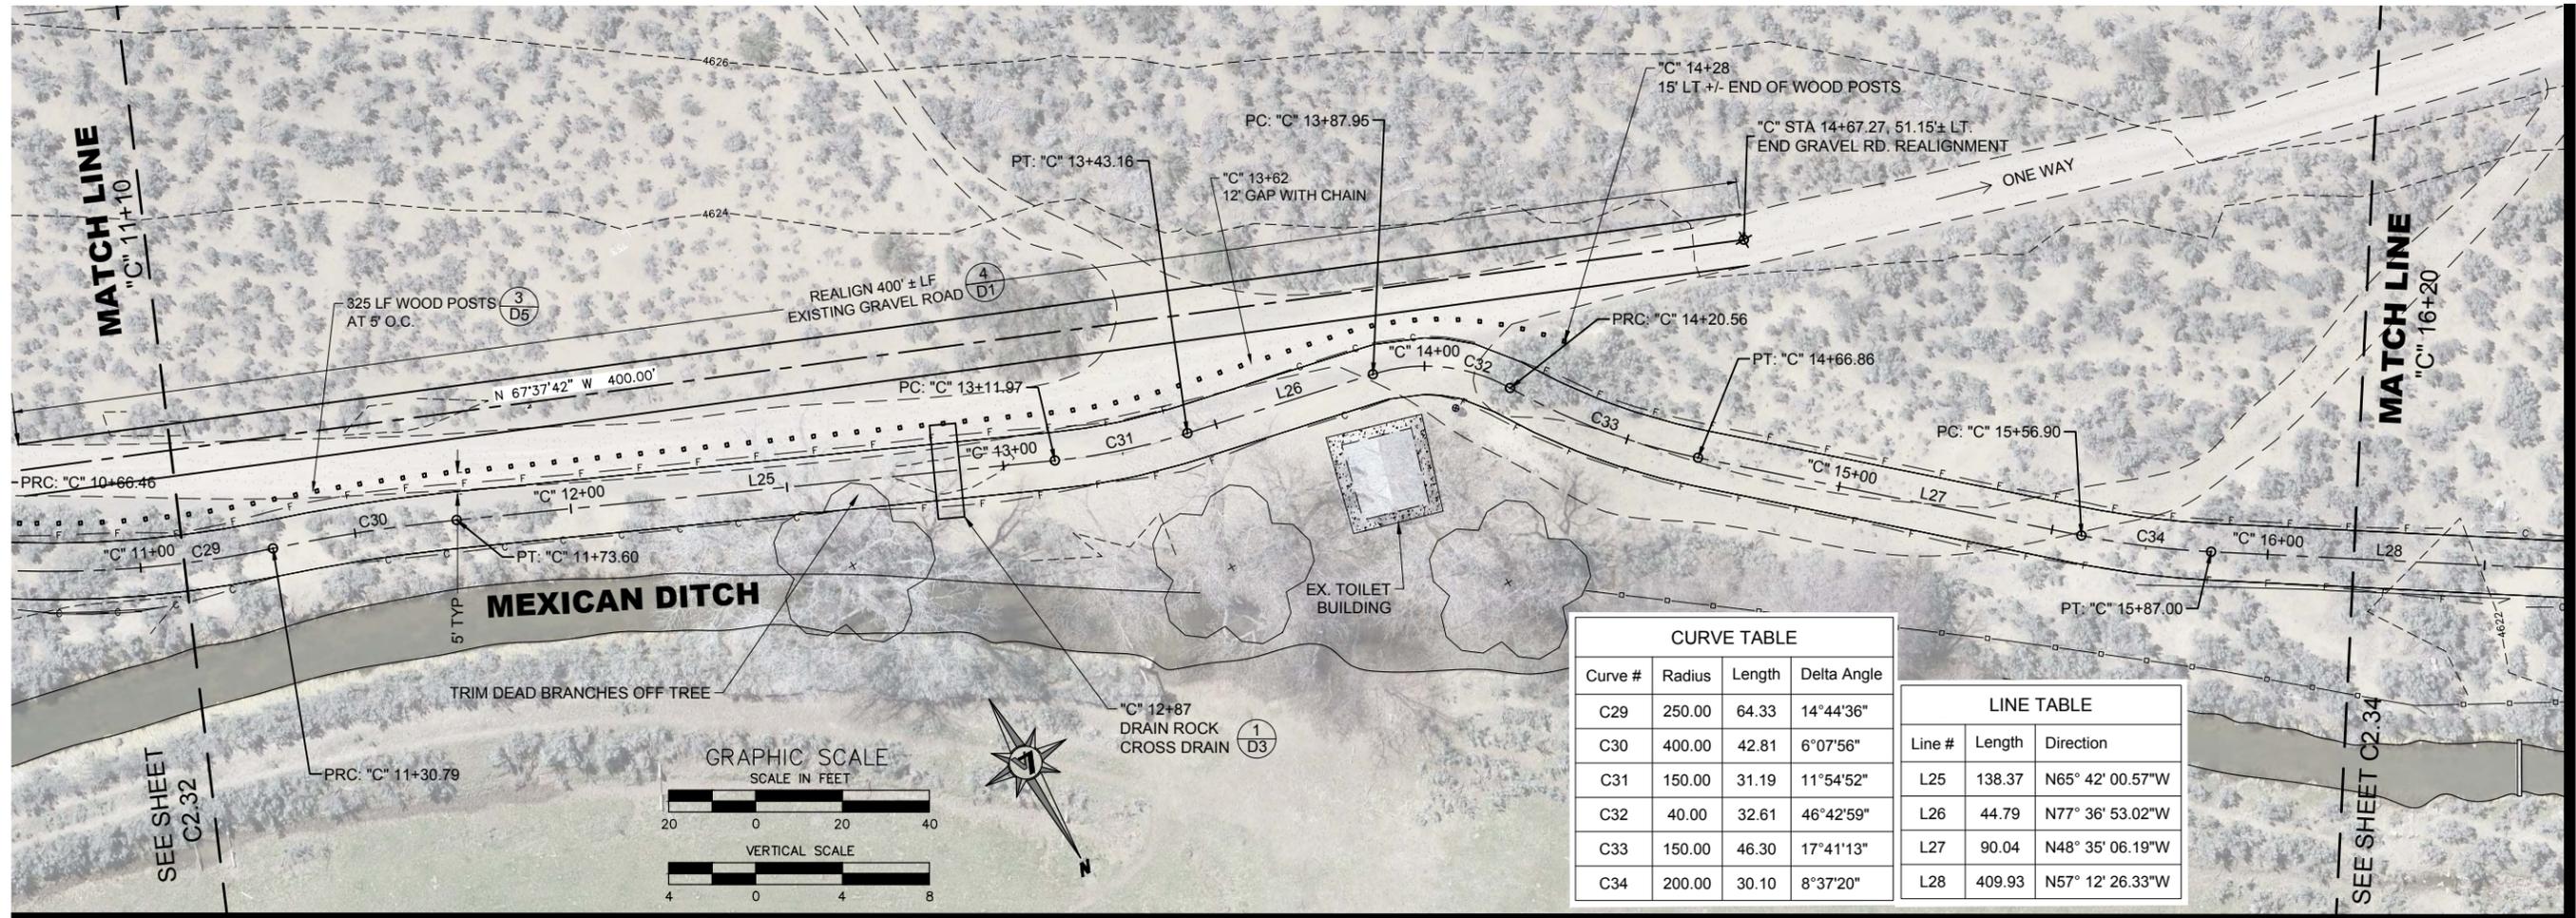


CURVE TABLE			
Curve #	Radius	Length	Delta Angle
C29	250.00	64.33	14°44'36"
C30	400.00	42.81	6°07'56"
C31	150.00	31.19	11°54'52"
C32	40.00	32.61	46°42'59"
C33	150.00	46.30	17°41'13"
C34	200.00	30.10	8°37'20"

LINE TABLE		
Line #	Length	Direction
L25	138.37	N65° 42' 00.57"W
L26	44.79	N77° 36' 53.02"W
L27	90.04	N48° 35' 06.19"W
L28	409.93	N57° 12' 26.33"W

C - STA:11+10 TO STA:16+20

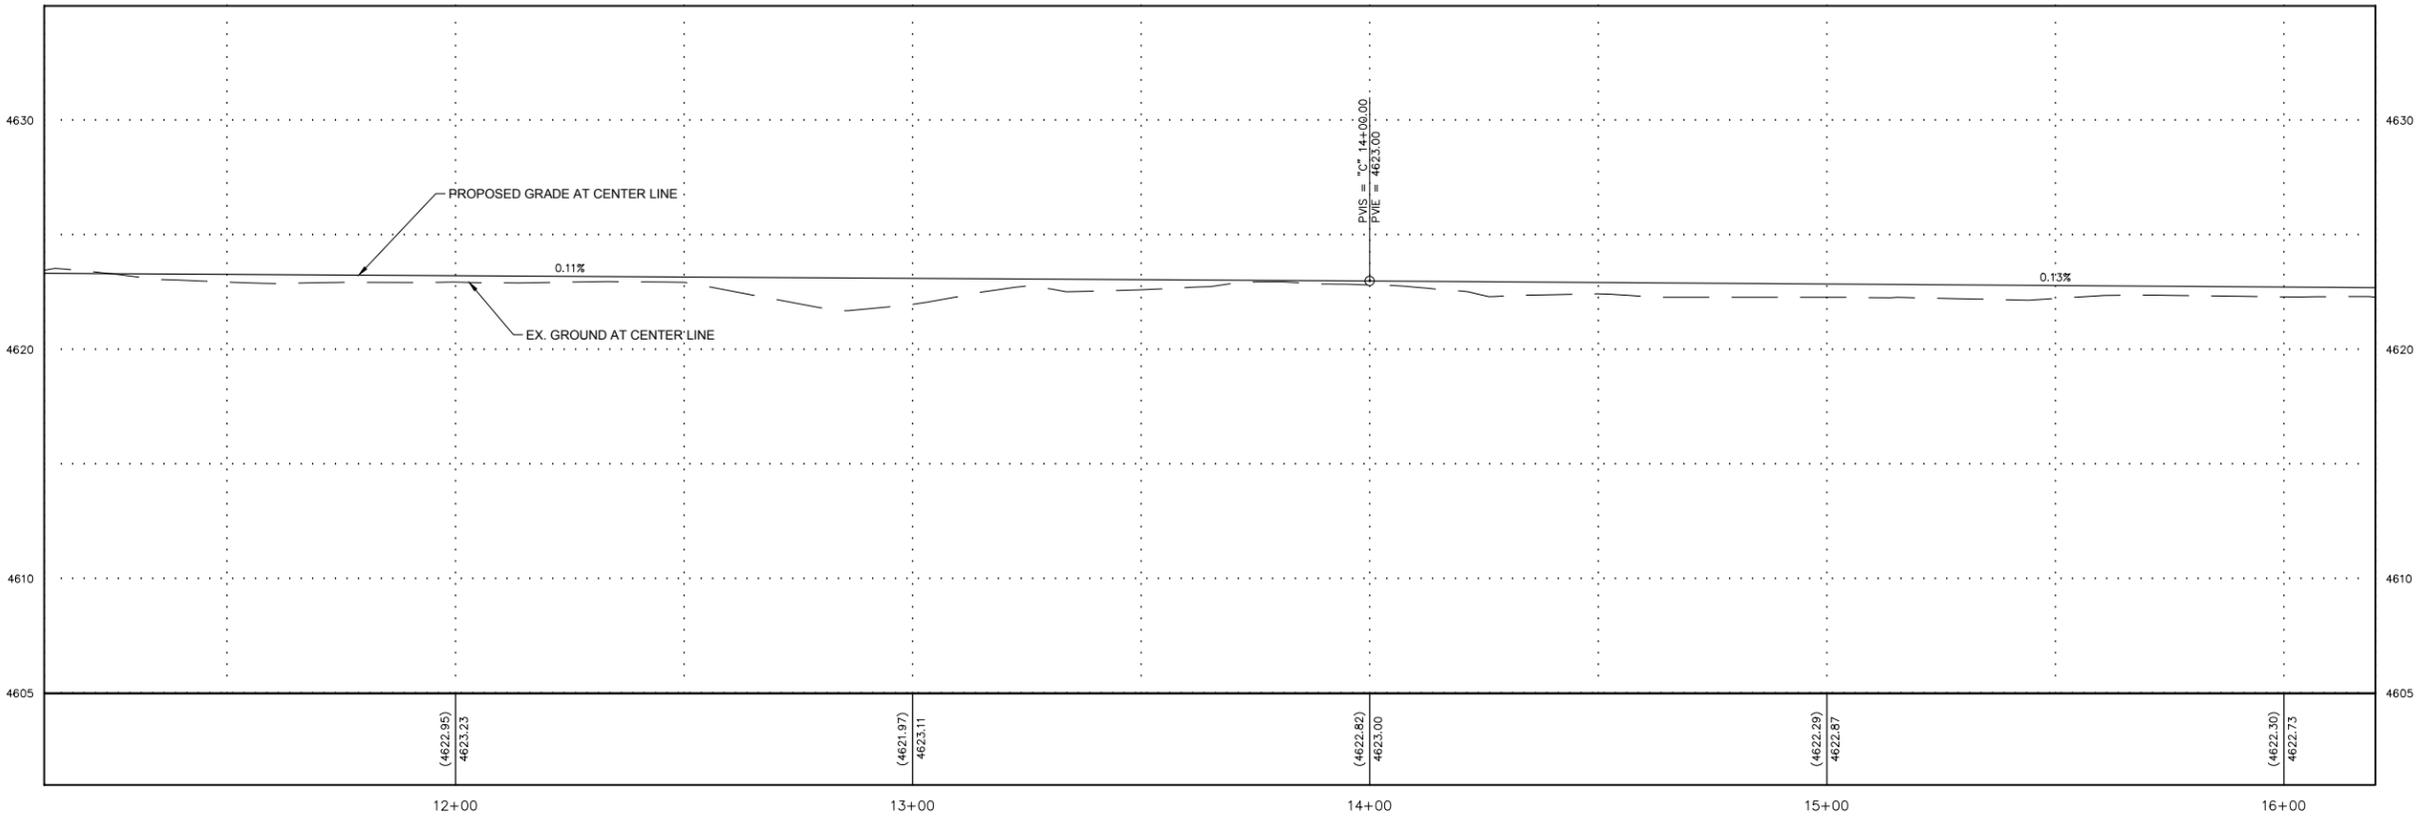

CARSON CITY, NEVADA  
**CARSON RIVER TRAIL SYSTEM PHASE 2  
MEXICAN DITCH TRAIL - SEGMENT C  
PLAN AND PROFILE**  
CARSON CITY, NEVADA

REV.	DATE	DESCRIPTION


**PRELIMINARY 90% PLANS  
NOT FOR CONSTRUCTION  
OCTOBER 2019**

BAR IS 1 INCH ON ORIGINAL DRAWING  
0 20'  
IF NOT ONE INCH ON THIS SHEET, ADJUST SCALES ACCORDINGLY

**C2.33**


DRAWN BY: KLM  
DESIGNED BY: KLM/CLM  
CHECKED BY: CLM  
JOB NO.: 9751.000

L:\A\Proj\9751.000 - Carson River Trail System - Phase 2\DWG\Civil\3D\9751000 MEXICAN DITCH SHEETS.dwg,PH PP - C2.33, 11/18/2019 09:11 am bgreenlaw

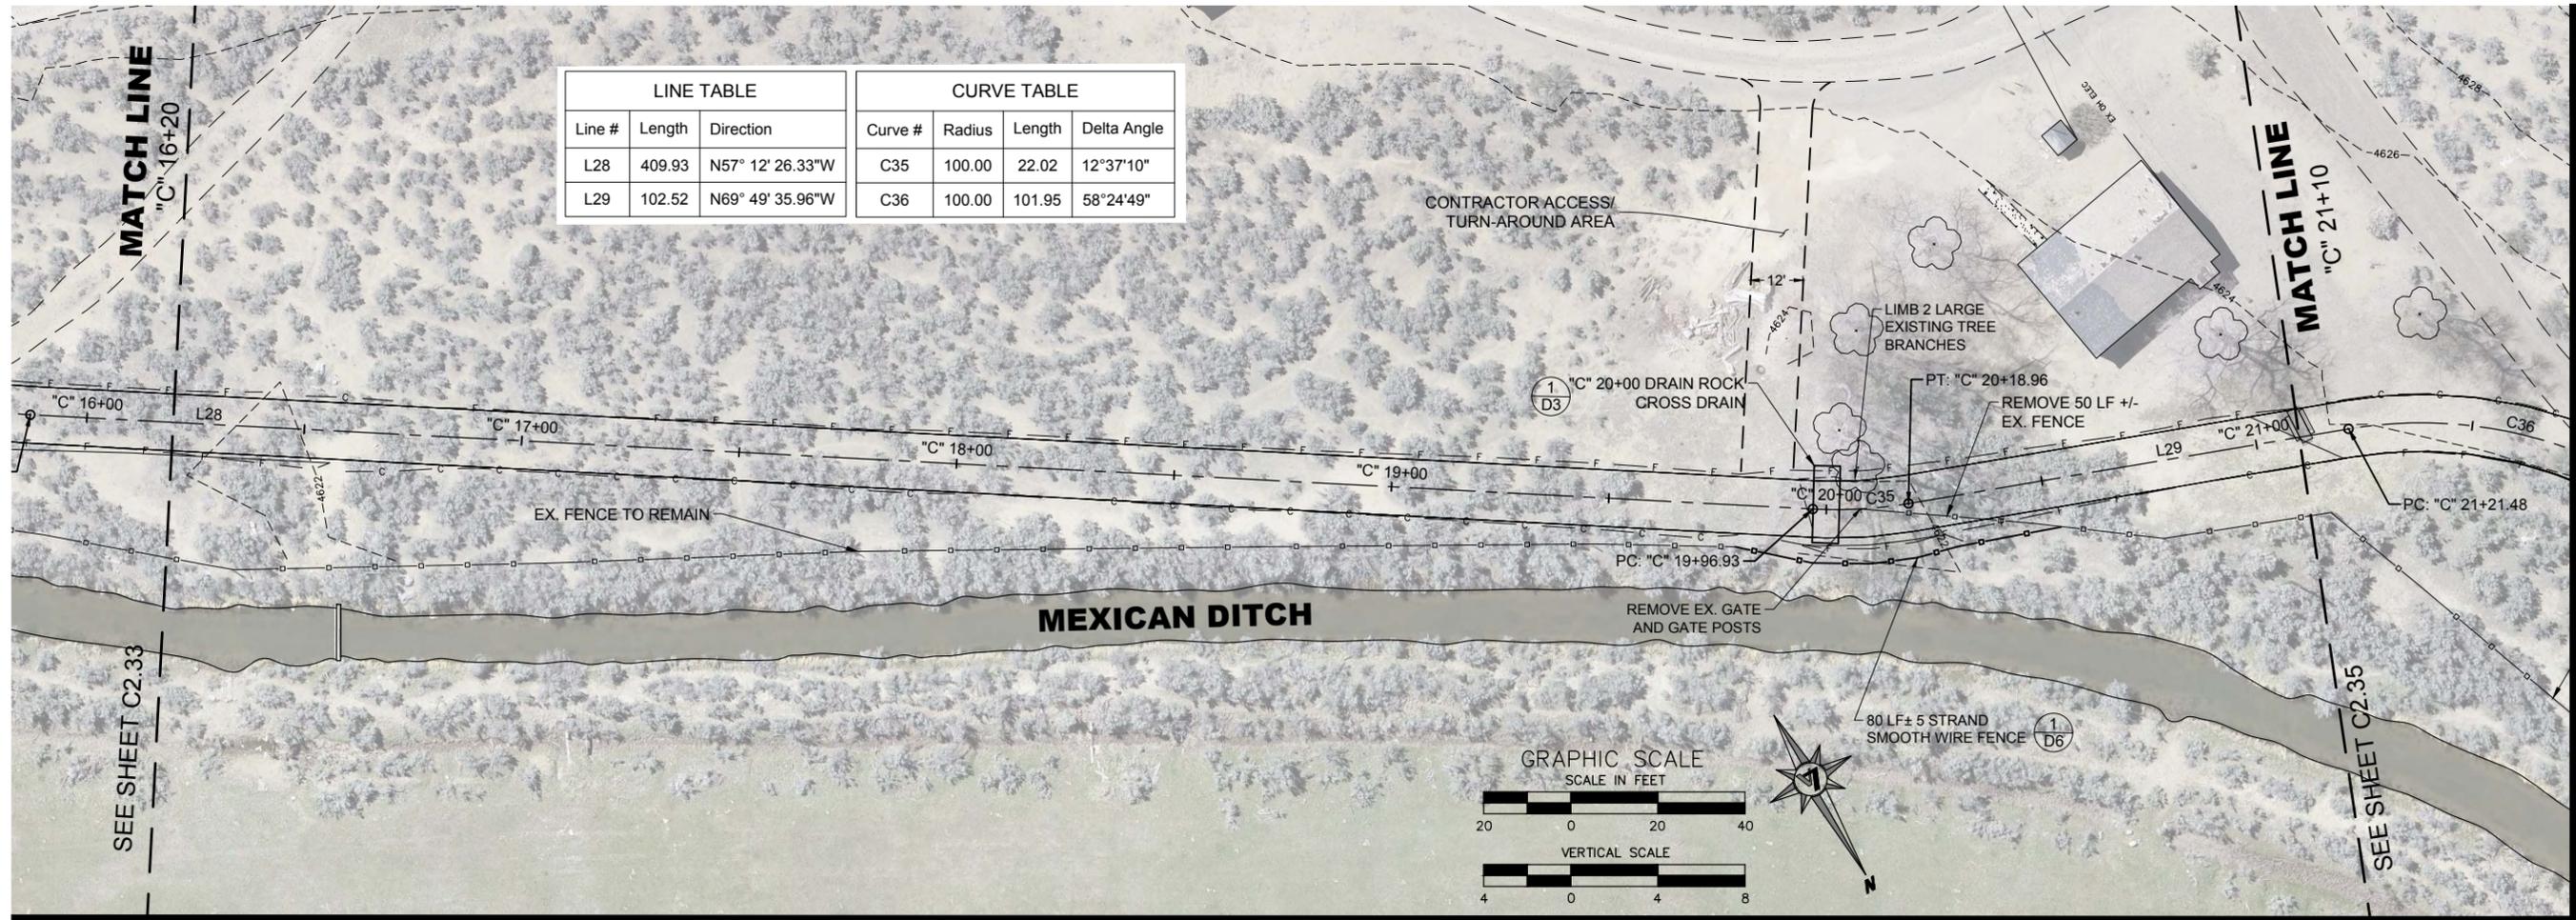

LINE TABLE			CURVE TABLE			
Line #	Length	Direction	Curve #	Radius	Length	Delta Angle
L28	409.93	N57° 12' 26.33"W	C35	100.00	22.02	12°37'10"
L29	102.52	N69° 49' 35.96"W	C36	100.00	101.95	58°24'49"

C - STA: 16+20 TO STA: 21+10

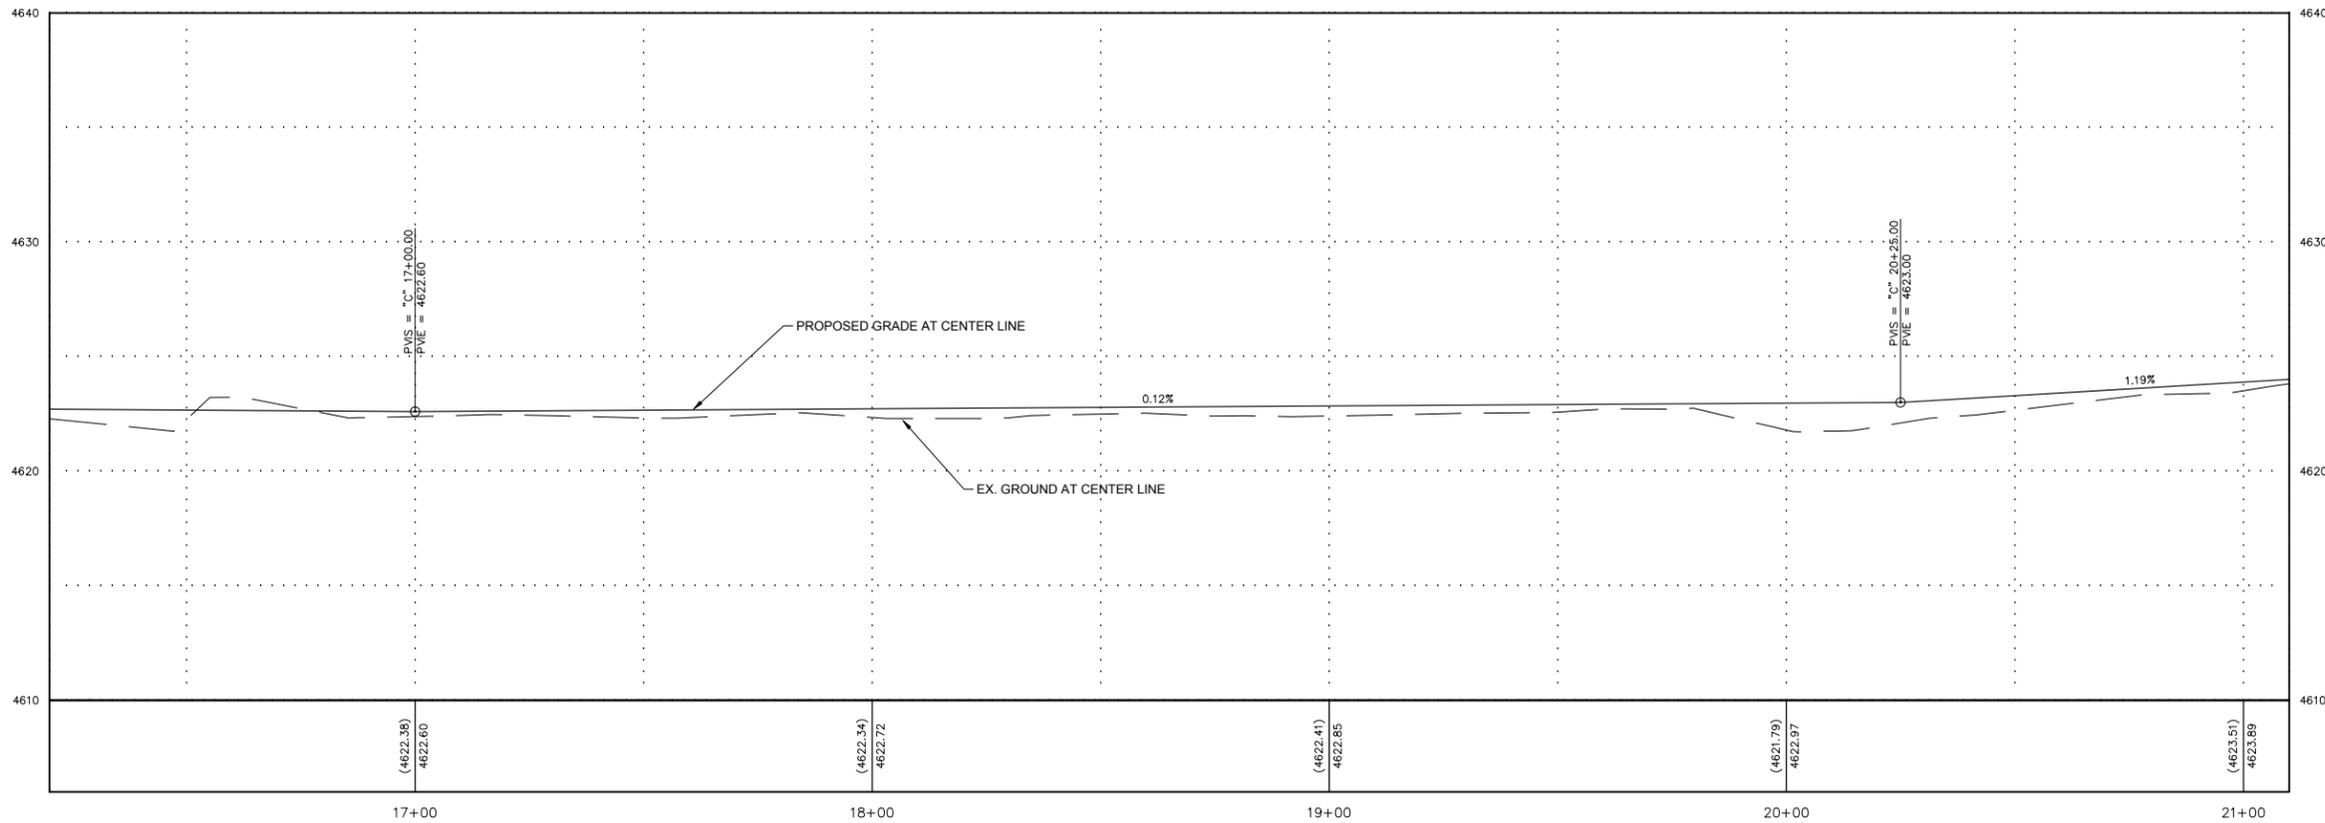

CARSON CITY  
 CARSON RIVER TRAIL SYSTEM PHASE 2  
 MEXICAN DITCH TRAIL - SEGMENT C  
 PLAN AND PROFILE  
 CARSON CITY  
 NEVADA

REV.	DATE	DESCRIPTION	BY

**PRELIMINARY 90% PLANS**  
 NOT FOR CONSTRUCTION  
 OCTOBER 2019

BAR IS 1 INCH ON ORIGINAL DRAWING  
 0 20'  
 IF NOT ONE INCH ON THIS SHEET, ADJUST SCALES ACCORDINGLY

**C2.34**

DRAWN BY: KLM  
 DESIGNED BY: KLM/CLM  
 CHECKED BY: CLM  
 JOB NO.: 9751.000

L:\MapInfo\9751.000 - Carson River Trail System - Phase 2\DWG\Civil3D\9751000 MEXICAN DITCH SHEETS.dwg,PH PP - C2.34, 11/18/2019 09:12 am by:greenaw