


LINE TABLE		
Line #	Length	Direction
L55	25.84	N41° 45' 42.71"W
L56	26.22	N50° 32' 38.49"W
L59	52.49	N15° 15' 57.47"W
L57	88.08	N27° 48' 12.01"W

CURVE TABLE			
Curve #	Radius	Length	Delta Angle
C64	300.00	32.37	6°10'58"
C65	100.00	15.33	8°46'56"
C66	100.00	46.68	26°44'44"
C71	150.00	143.01	54°37'27"
C72	40.00	43.80	62°44'07"
C67	100.00	55.80	31°58'26"

CURVE TABLE			
Curve #	Radius	Length	Delta Angle
C68	150.00	73.22	27°58'09"
C69	80.00	17.51	12°32'15"

A - STA: 61+80 TO STA: 67+00

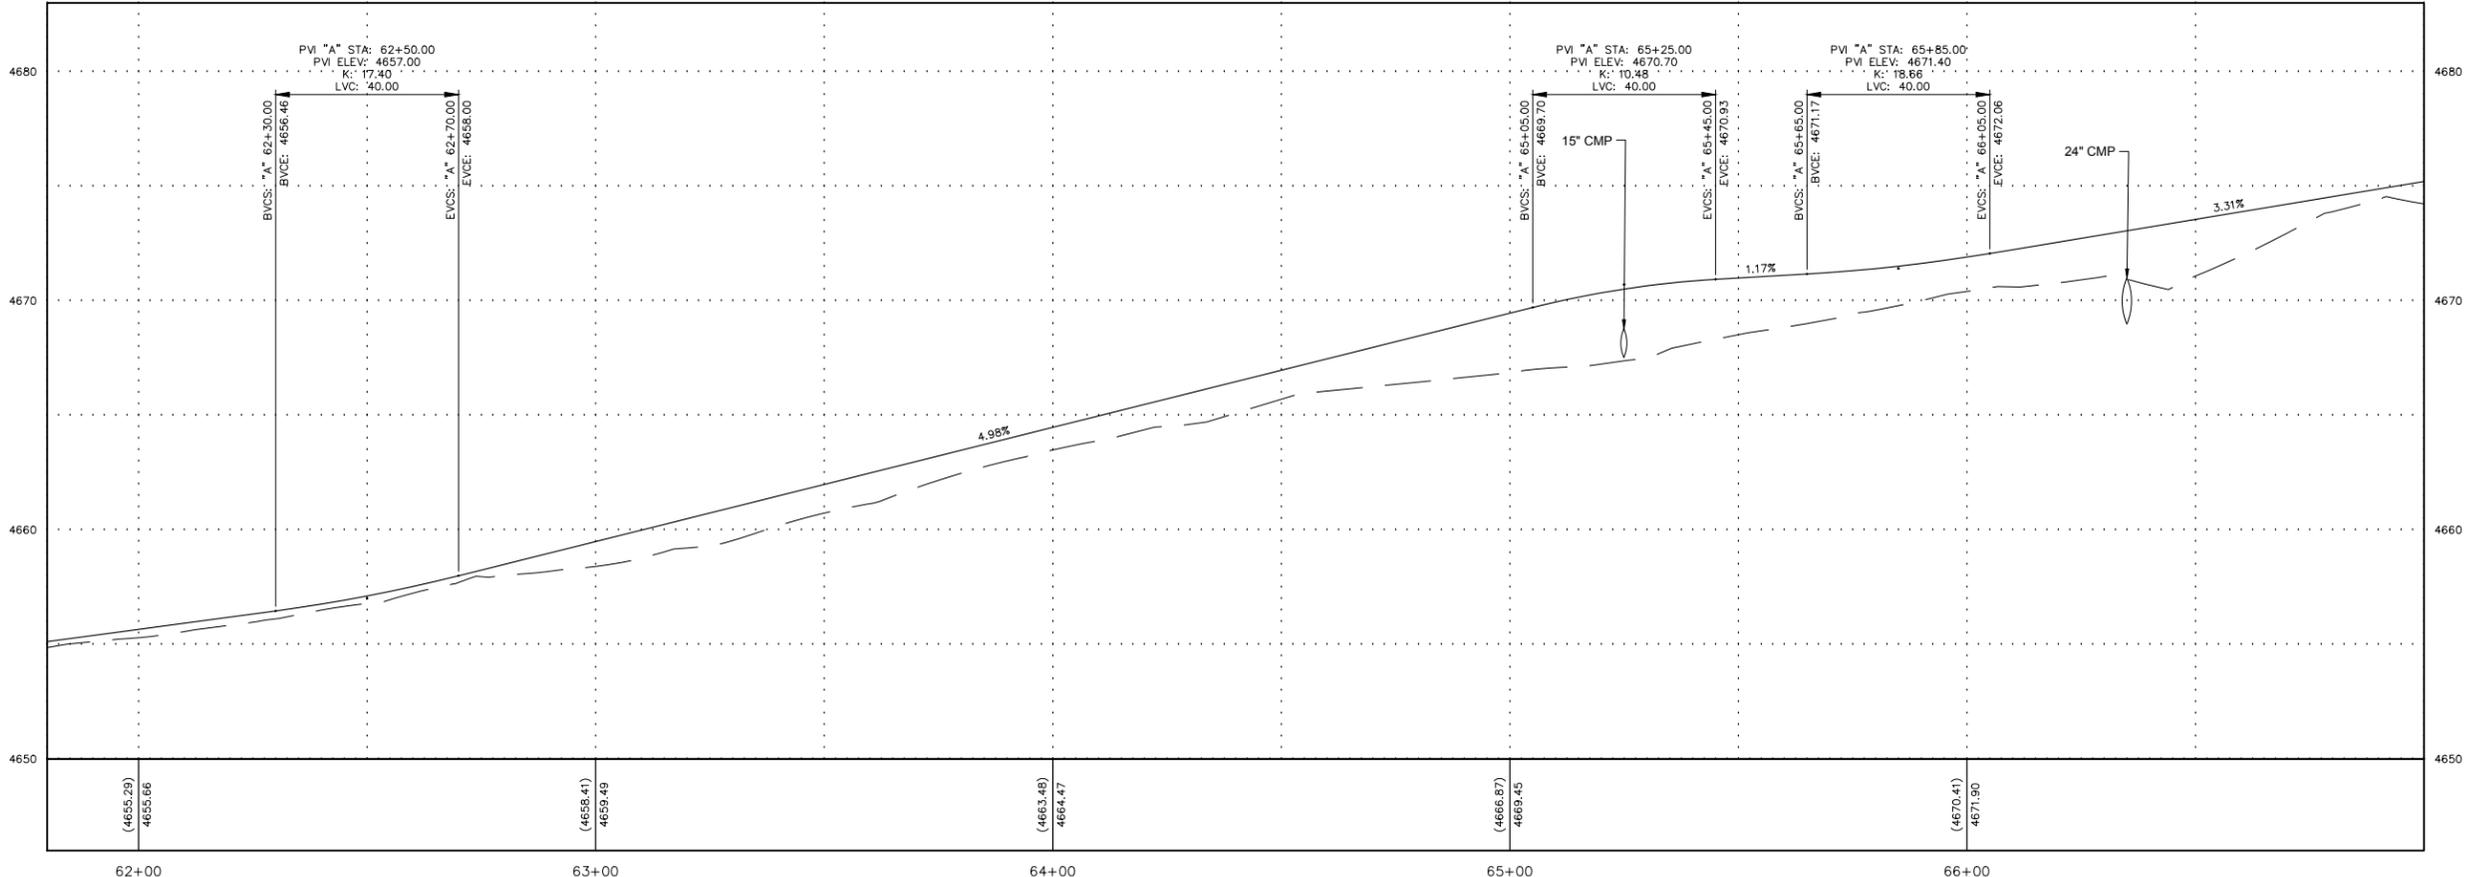

CARSON CITY
CARSON RIVER TRAIL SYSTEM PHASE 2
PRISON HILL TRAIL - SEGMENT A
PLAN AND PROFILE
CARSON CITY
NEVADA

REV	DATE	DESCRIPTION	BY


PRELIMINARY 90% PLANS
NOT FOR CONSTRUCTION
OCTOBER 2019

BAR IS 1 INCH ON ORIGINAL DRAWING
0 20'
IF NOT ONE INCH ON THIS SHEET, ADJUST SCALES ACCORDINGLY

C2.9

DRAWN BY: KLM
DESIGNED BY: KLM/CLM
CHECKED BY: CLM
JOB NO.: 9751.000


C:\Users\Borenton\appdata\Local\Temp\Pub\Pub_3948\9751000 PRISON HILL SHEETS.dwg PH PP - C2.9, 11/14/2019 10:42 am bgreenaw

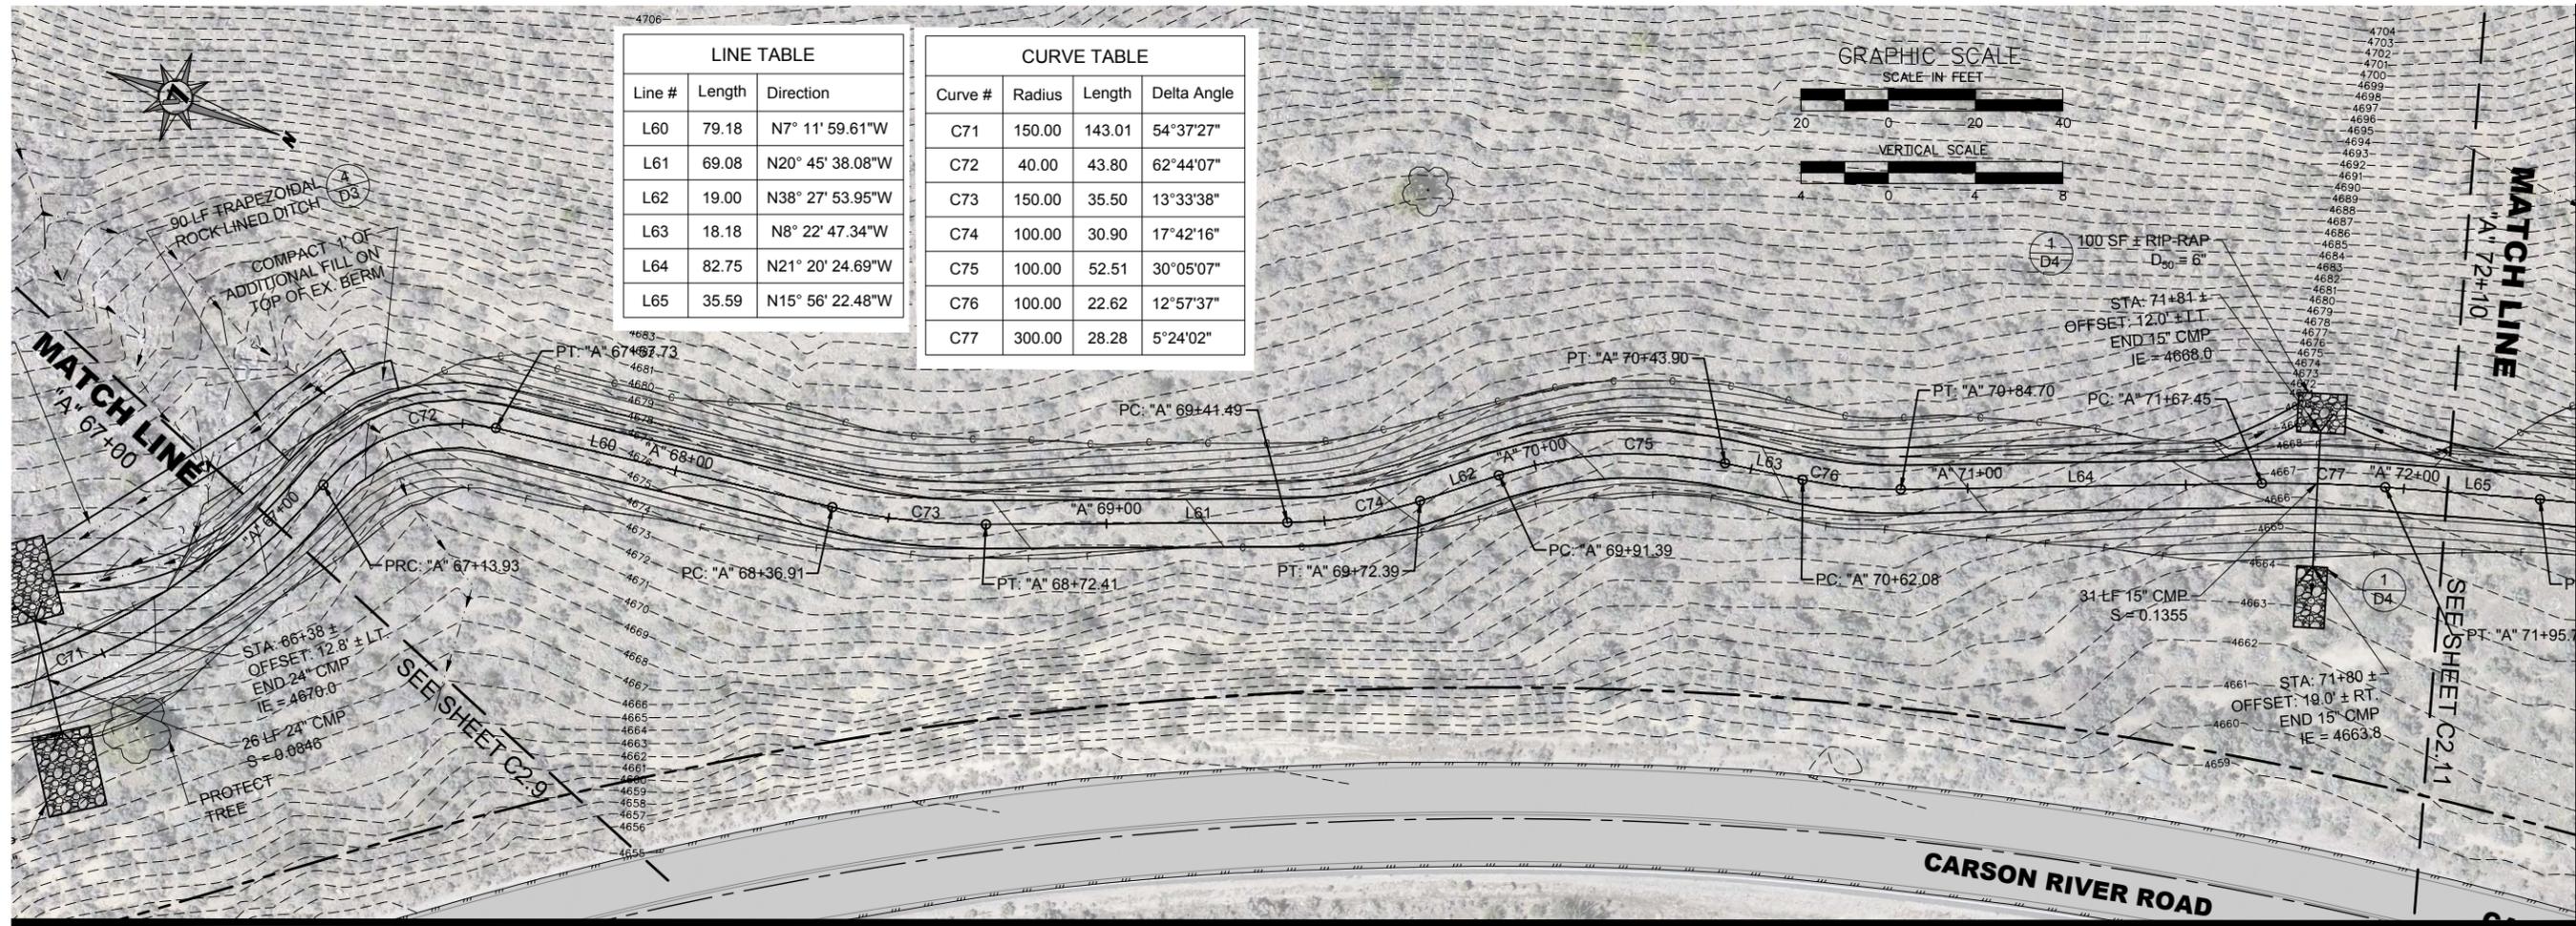

Line #	Length	Direction
L60	79.18	N7° 11' 59.61"W
L61	69.08	N20° 45' 38.08"W
L62	19.00	N38° 27' 53.95"W
L63	18.18	N8° 22' 47.34"W
L64	82.75	N21° 20' 24.69"W
L65	35.59	N15° 56' 22.48"W

Curve #	Radius	Length	Delta Angle
C71	150.00	143.01	54°37'27"
C72	40.00	43.80	62°44'07"
C73	150.00	35.50	13°33'38"
C74	100.00	30.90	17°42'16"
C75	100.00	52.51	30°05'07"
C76	100.00	22.62	12°57'37"
C77	300.00	28.28	5°24'02"

A - STA: 67+00 TO STA: 72+10

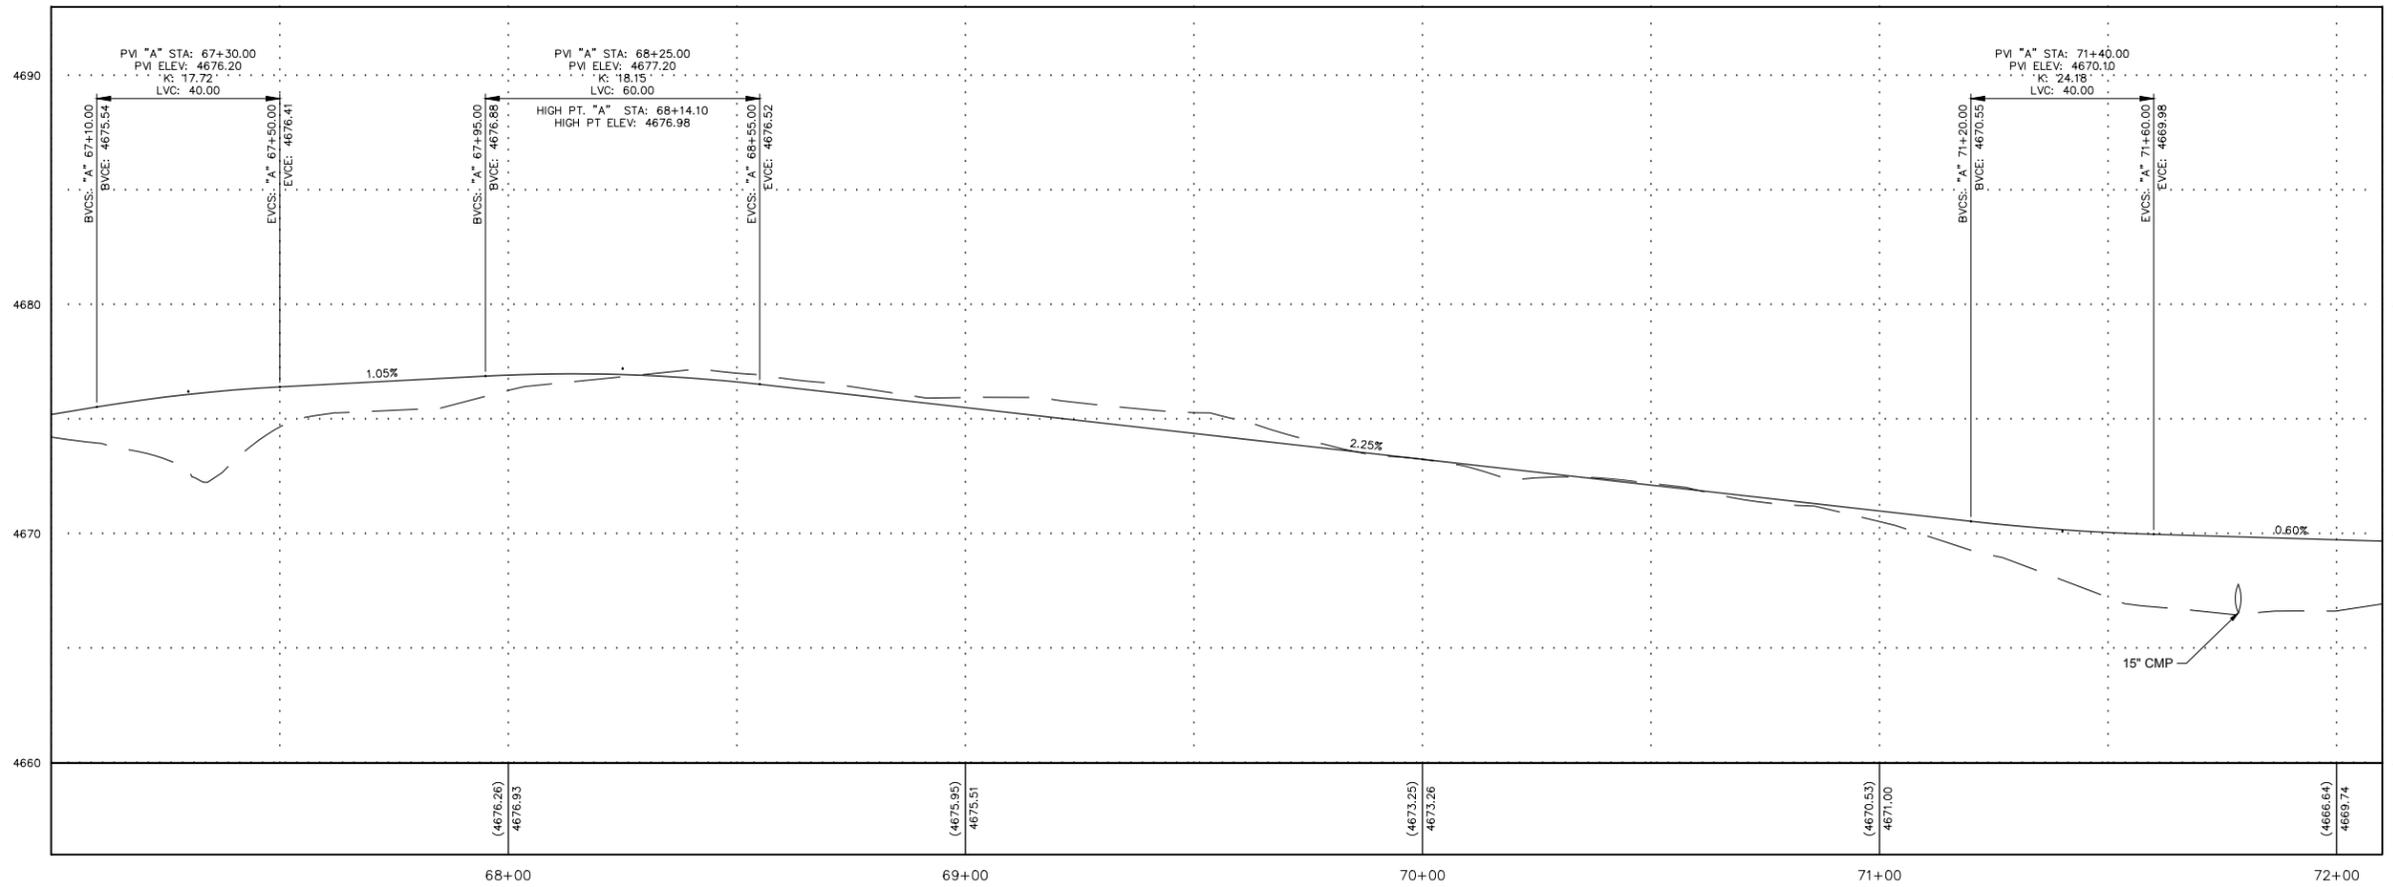

CARSON CITY, NEVADA

**CARSON RIVER TRAIL SYSTEM PHASE 2
PRISON HILL TRAIL - SEGMENT A
PLAN AND PROFILE**

CARSON CITY, NEVADA

REV.	DATE	DESCRIPTION	BY


**PRELIMINARY 90% PLANS
NOT FOR CONSTRUCTION
OCTOBER 2019**

BAR IS 1 INCH ON ORIGINAL DRAWING
0 20'
IF NOT ONE INCH ON THIS SHEET,
ADJUST SCALES ACCORDINGLY


C2.10

DRAWN BY: KLM
DESIGNED BY: KLM/CLM
CHECKED BY: CLM
JOB NO.: 9751.000

C:\Users\barenton\appdata\Local\Temp\Pub\Pub_3948\9751000 PRISON HILL SHEETS.dwg PH PP - C2.10, 11/14/2019 10:42 am bgreenaw

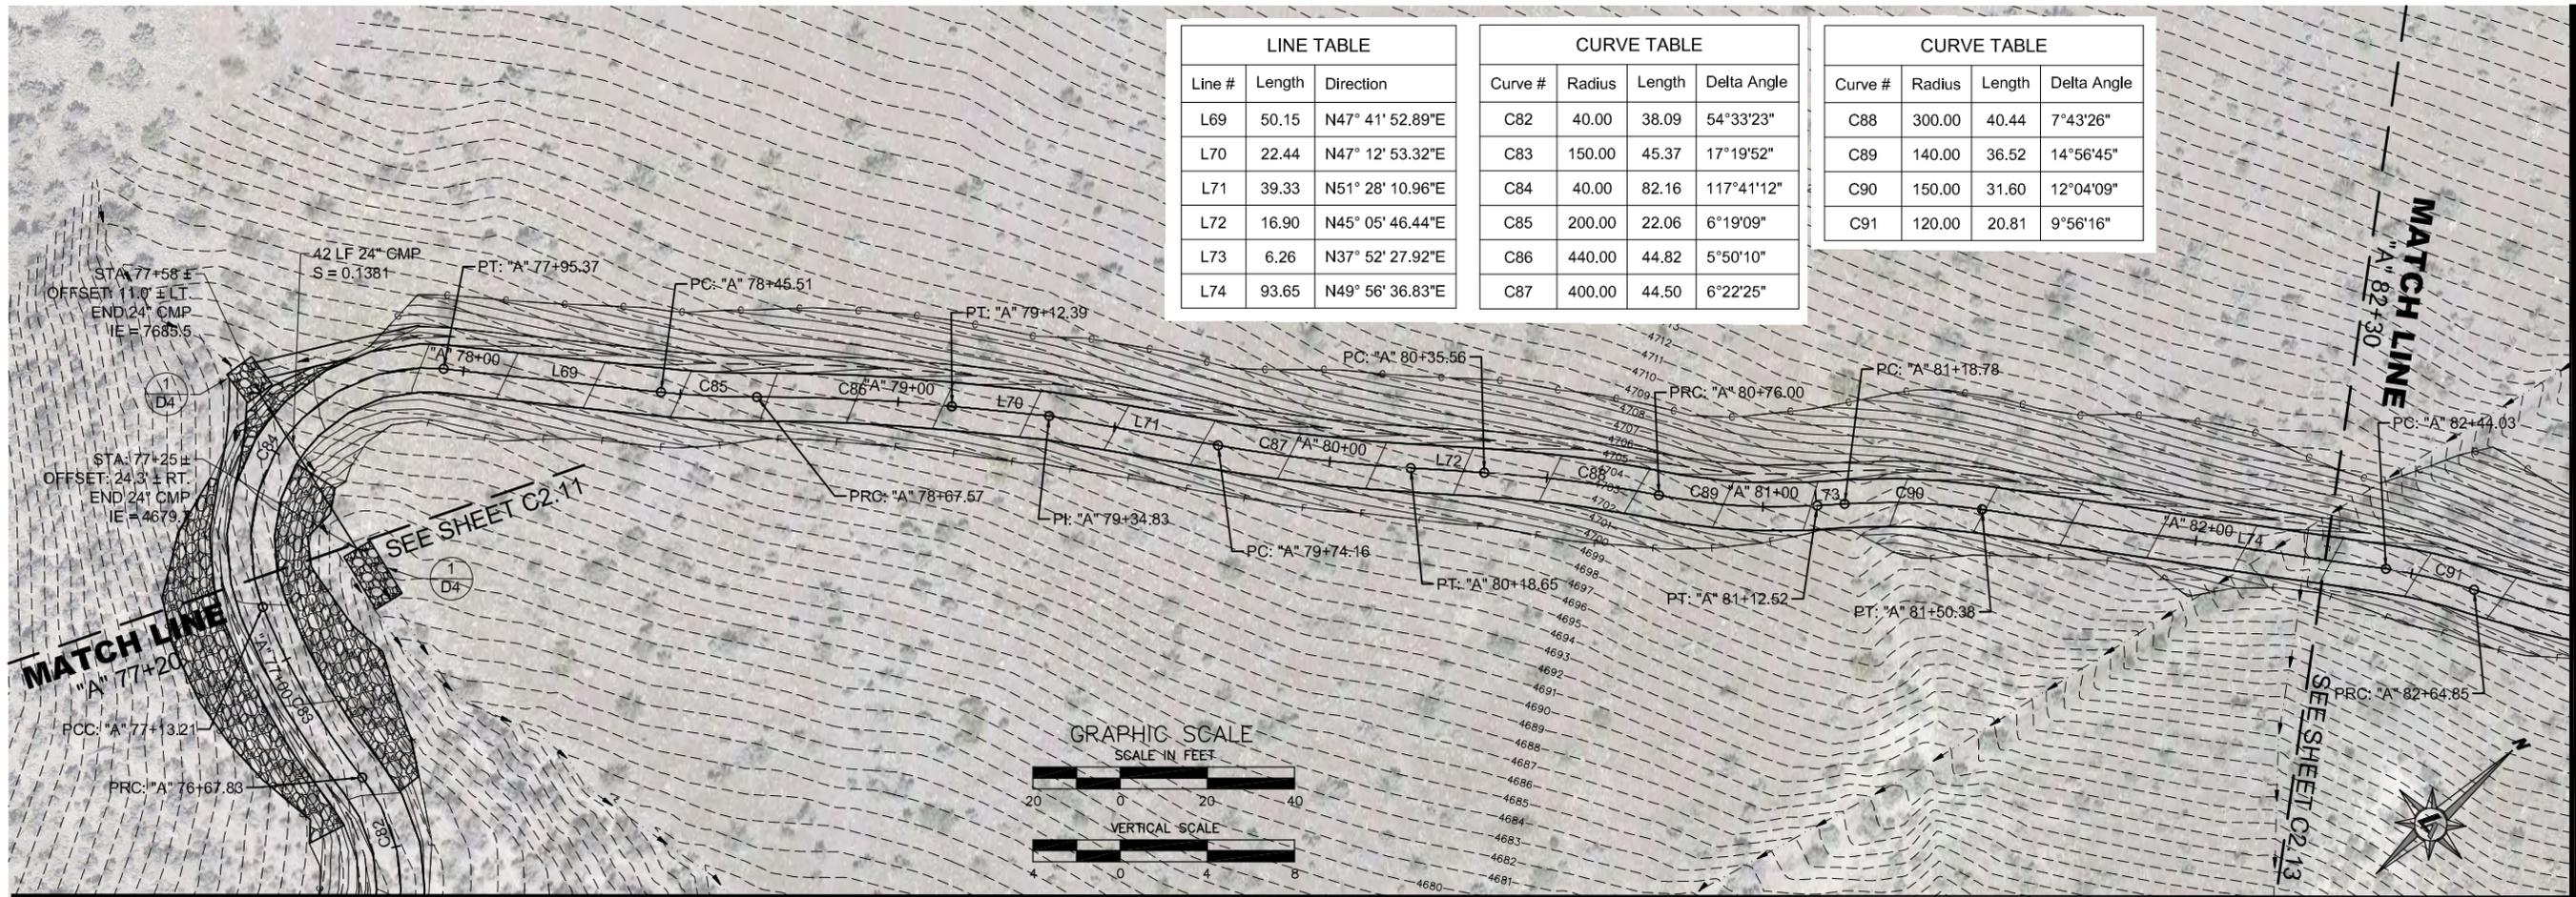

A - STA: 77+20 TO STA: 82+30

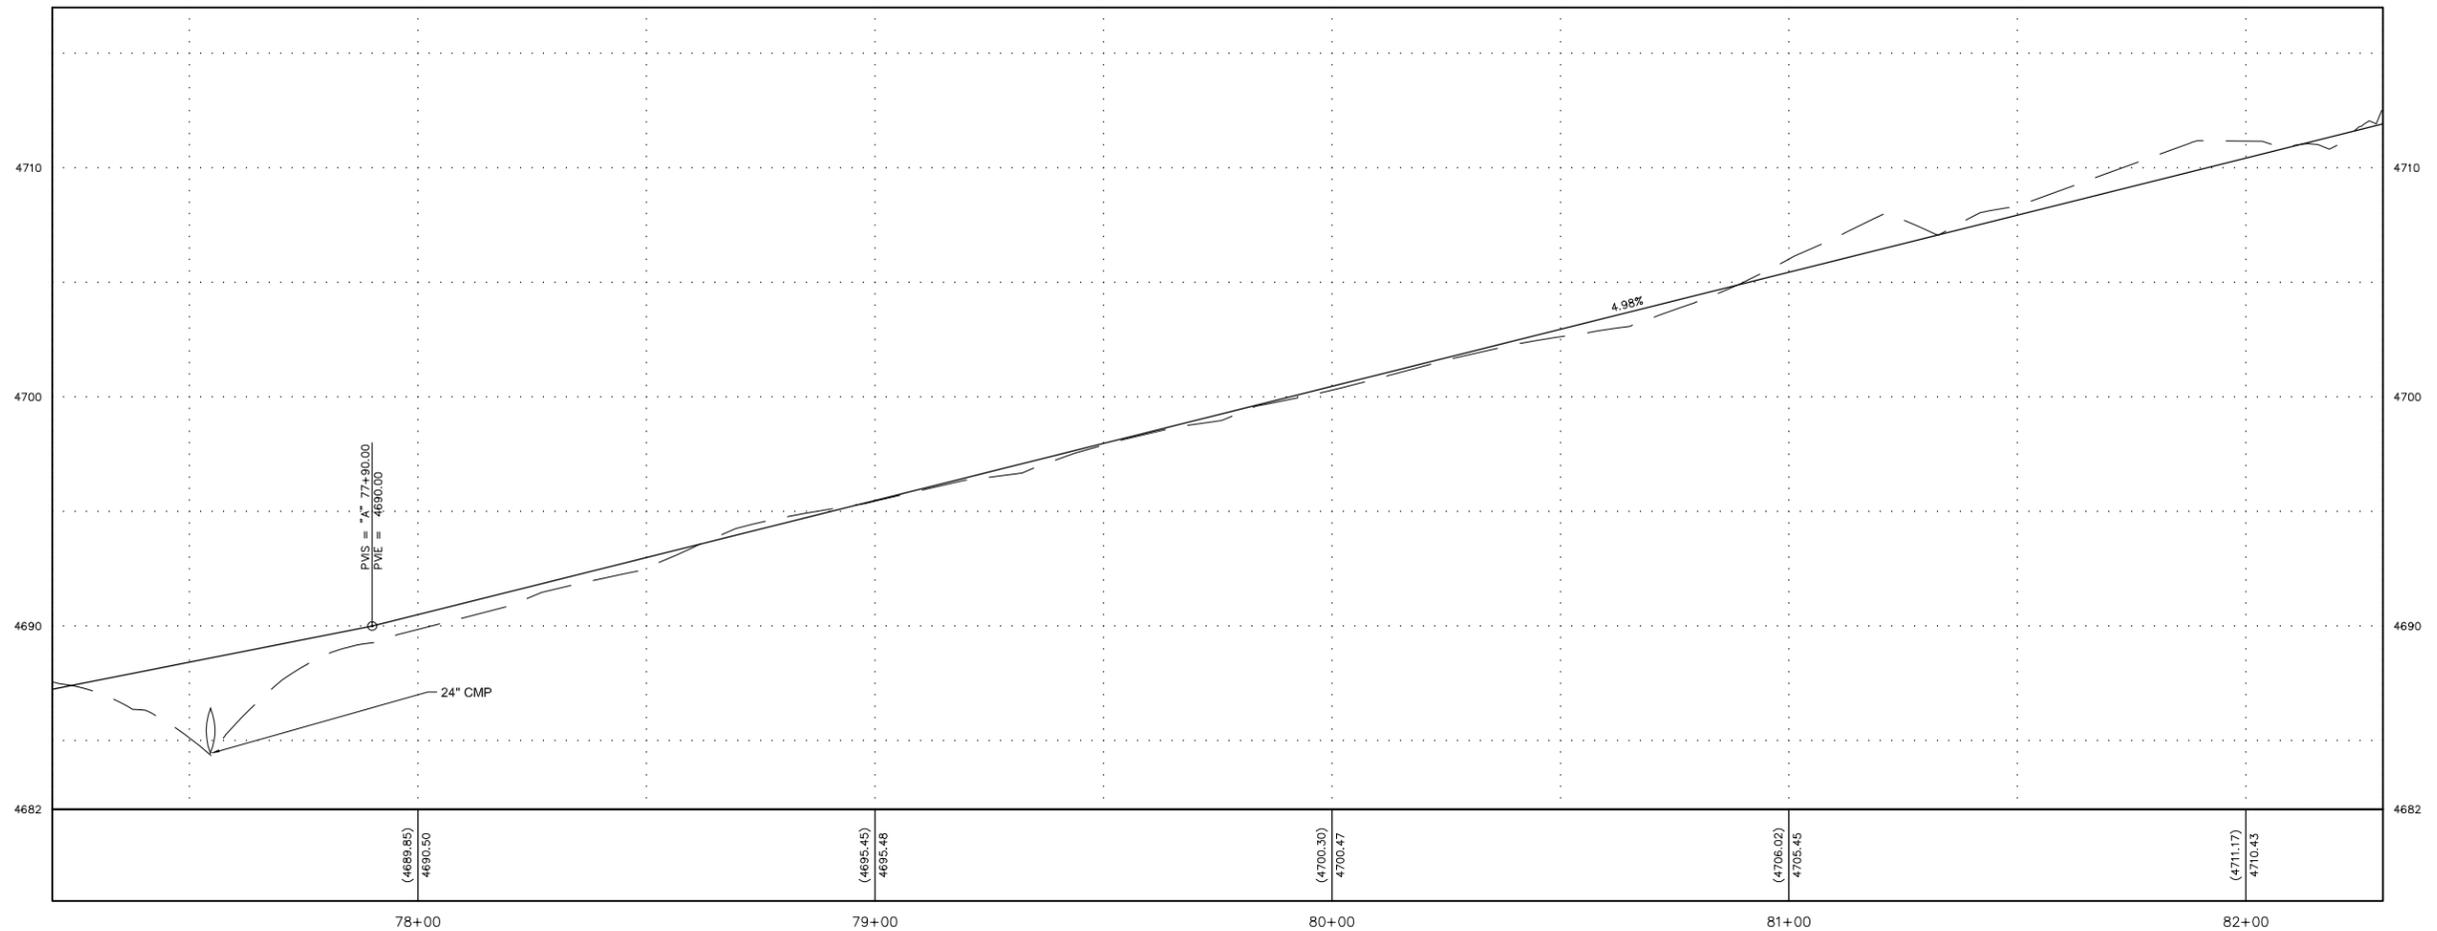

A - STA: 77+20 TO STA: 82+30

LINE TABLE		
Line #	Length	Direction
L69	50.15	N47° 41' 52.89"E
L70	22.44	N47° 12' 53.32"E
L71	39.33	N51° 28' 10.96"E
L72	16.90	N45° 05' 46.44"E
L73	6.26	N37° 52' 27.92"E
L74	93.65	N49° 56' 36.83"E

CURVE TABLE			
Curve #	Radius	Length	Delta Angle
C82	40.00	38.09	54°33'23"
C83	150.00	45.37	17°19'52"
C84	40.00	82.16	117°41'12"
C85	200.00	22.06	6°19'09"
C86	440.00	44.82	5°50'10"
C87	400.00	44.50	6°22'25"

CURVE TABLE			
Curve #	Radius	Length	Delta Angle
C88	300.00	40.44	7°43'26"
C89	140.00	36.52	14°56'45"
C90	150.00	31.60	12°04'09"
C91	120.00	20.81	9°56'16"

CARSON CITY NEVADA
CARSON RIVER TRAIL SYSTEM PHASE 2
PRISON HILL TRAIL - SEGMENT A
PLAN AND PROFILE
 CARSON CITY

REV	DATE	DESCRIPTION	BY


PRELIMINARY 90% PLANS
 NOT FOR CONSTRUCTION
 OCTOBER 2019

BAR IS 1 INCH ON ORIGINAL DRAWING
 0 20'
 IF NOT ONE INCH ON THIS SHEET, ADJUST SCALES ACCORDINGLY

C2.12

DRAWN BY: KLM
 DESIGNED BY: KLM/CLM
 CHECKED BY: CLM
 JOB NO.: 9751.000


L:\A\9751.000 - Carson River Trail System - Phase 2\DMO\Civil\9751000 PRISON HILL SHEETS.dwg/PH PP - C2.12, 11/14/2019 11:07 am bgreenlaw

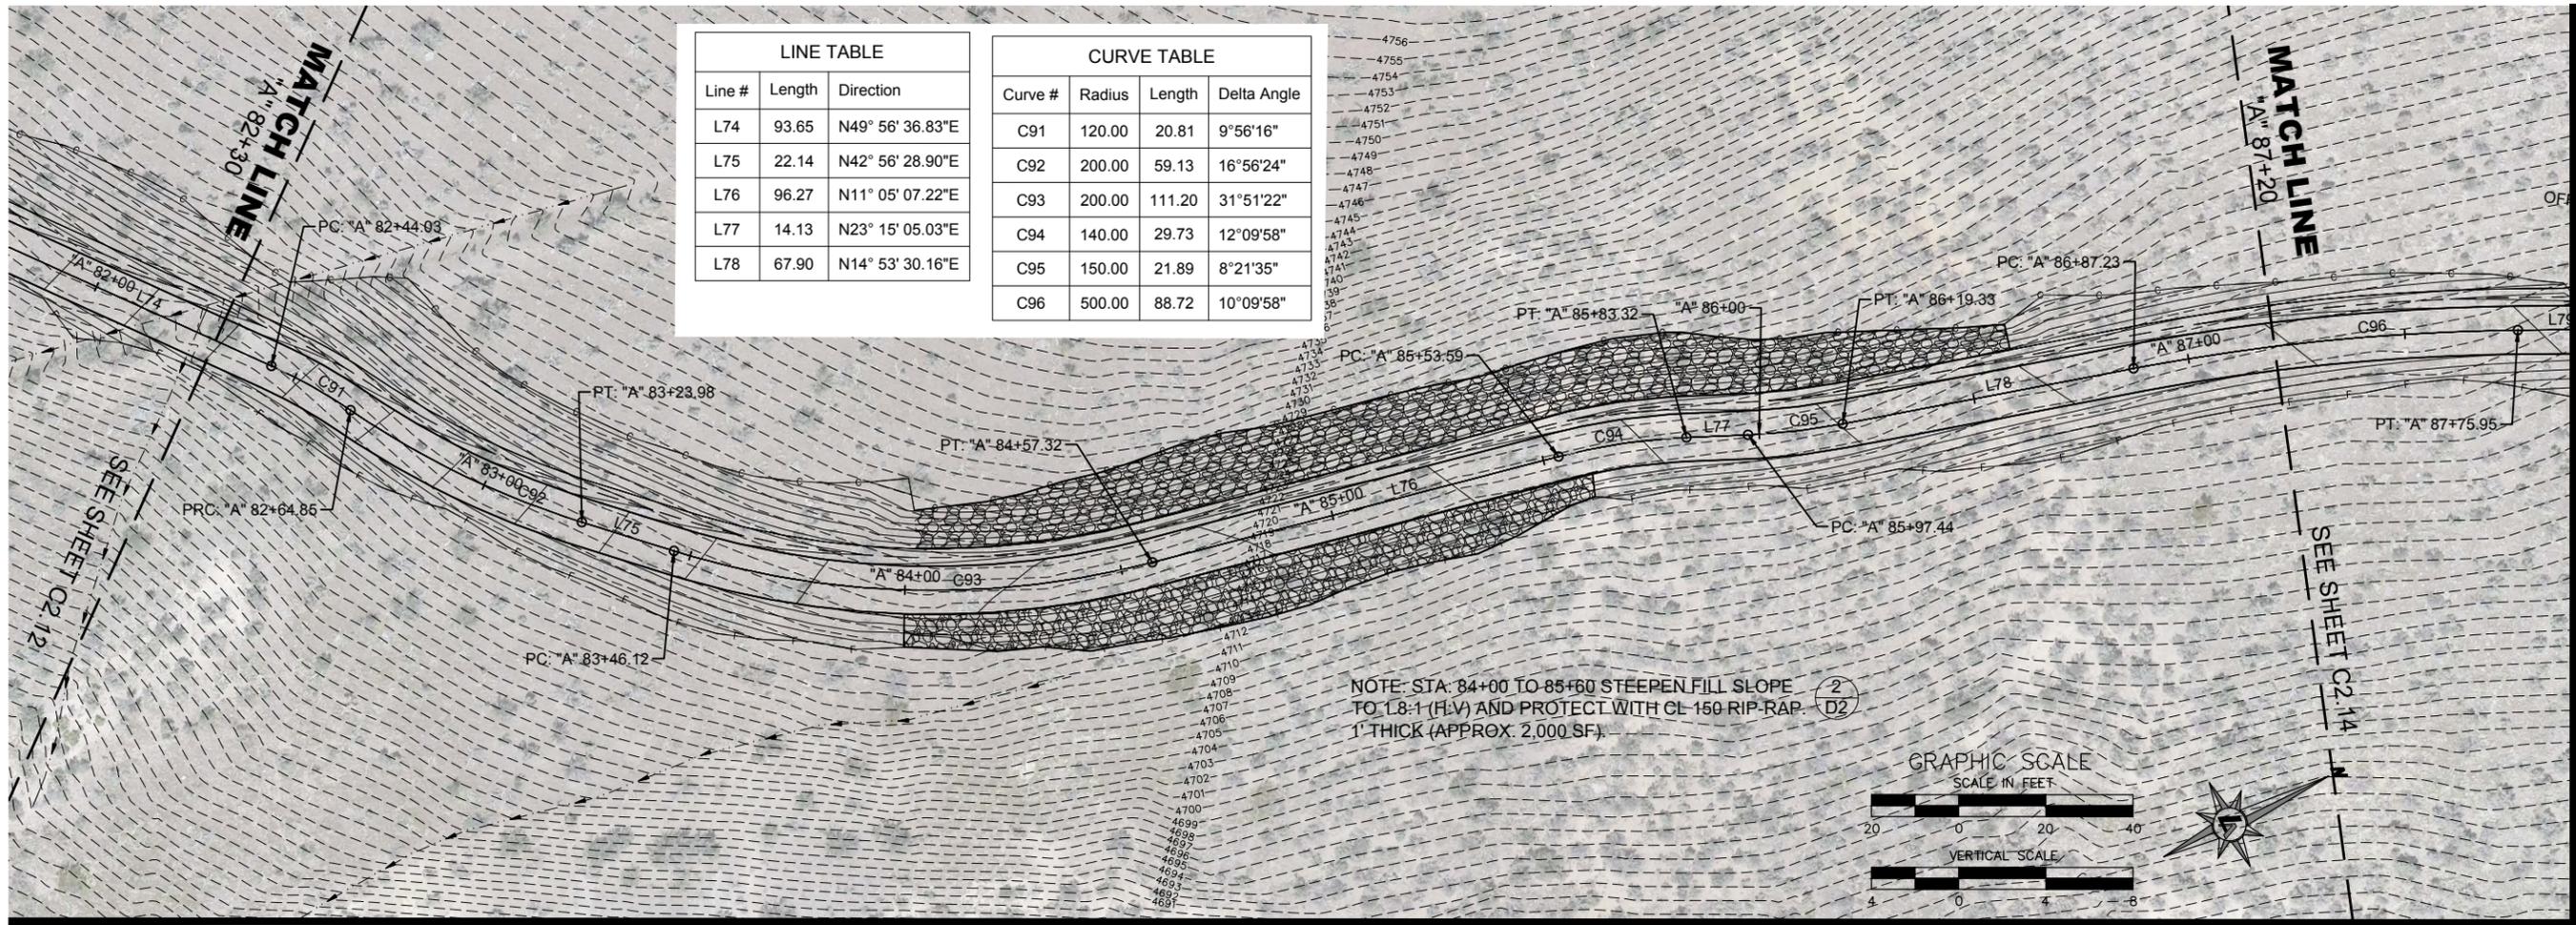


LINE TABLE		
Line #	Length	Direction
L74	93.65	N49° 56' 36.83"E
L75	22.14	N42° 56' 28.90"E
L76	96.27	N11° 05' 07.22"E
L77	14.13	N23° 15' 05.03"E
L78	67.90	N14° 53' 30.16"E

CURVE TABLE			
Curve #	Radius	Length	Delta Angle
C91	120.00	20.81	9°56'16"
C92	200.00	59.13	16°56'24"
C93	200.00	111.20	31°51'22"
C94	140.00	29.73	12°09'58"
C95	150.00	21.89	8°21'35"
C96	500.00	88.72	10°09'58"

NOTE: STA: 84+00 TO 85+60 STEEPEN FILL SLOPE TO 1.8:1 (H:V) AND PROTECT WITH CL-150 RIP-RAP. 1' THICK (APPROX. 2,000 SF).

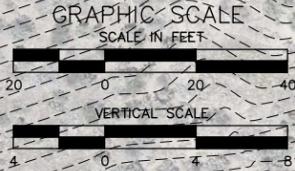

A - STA: 82+30 TO STA: 87+20

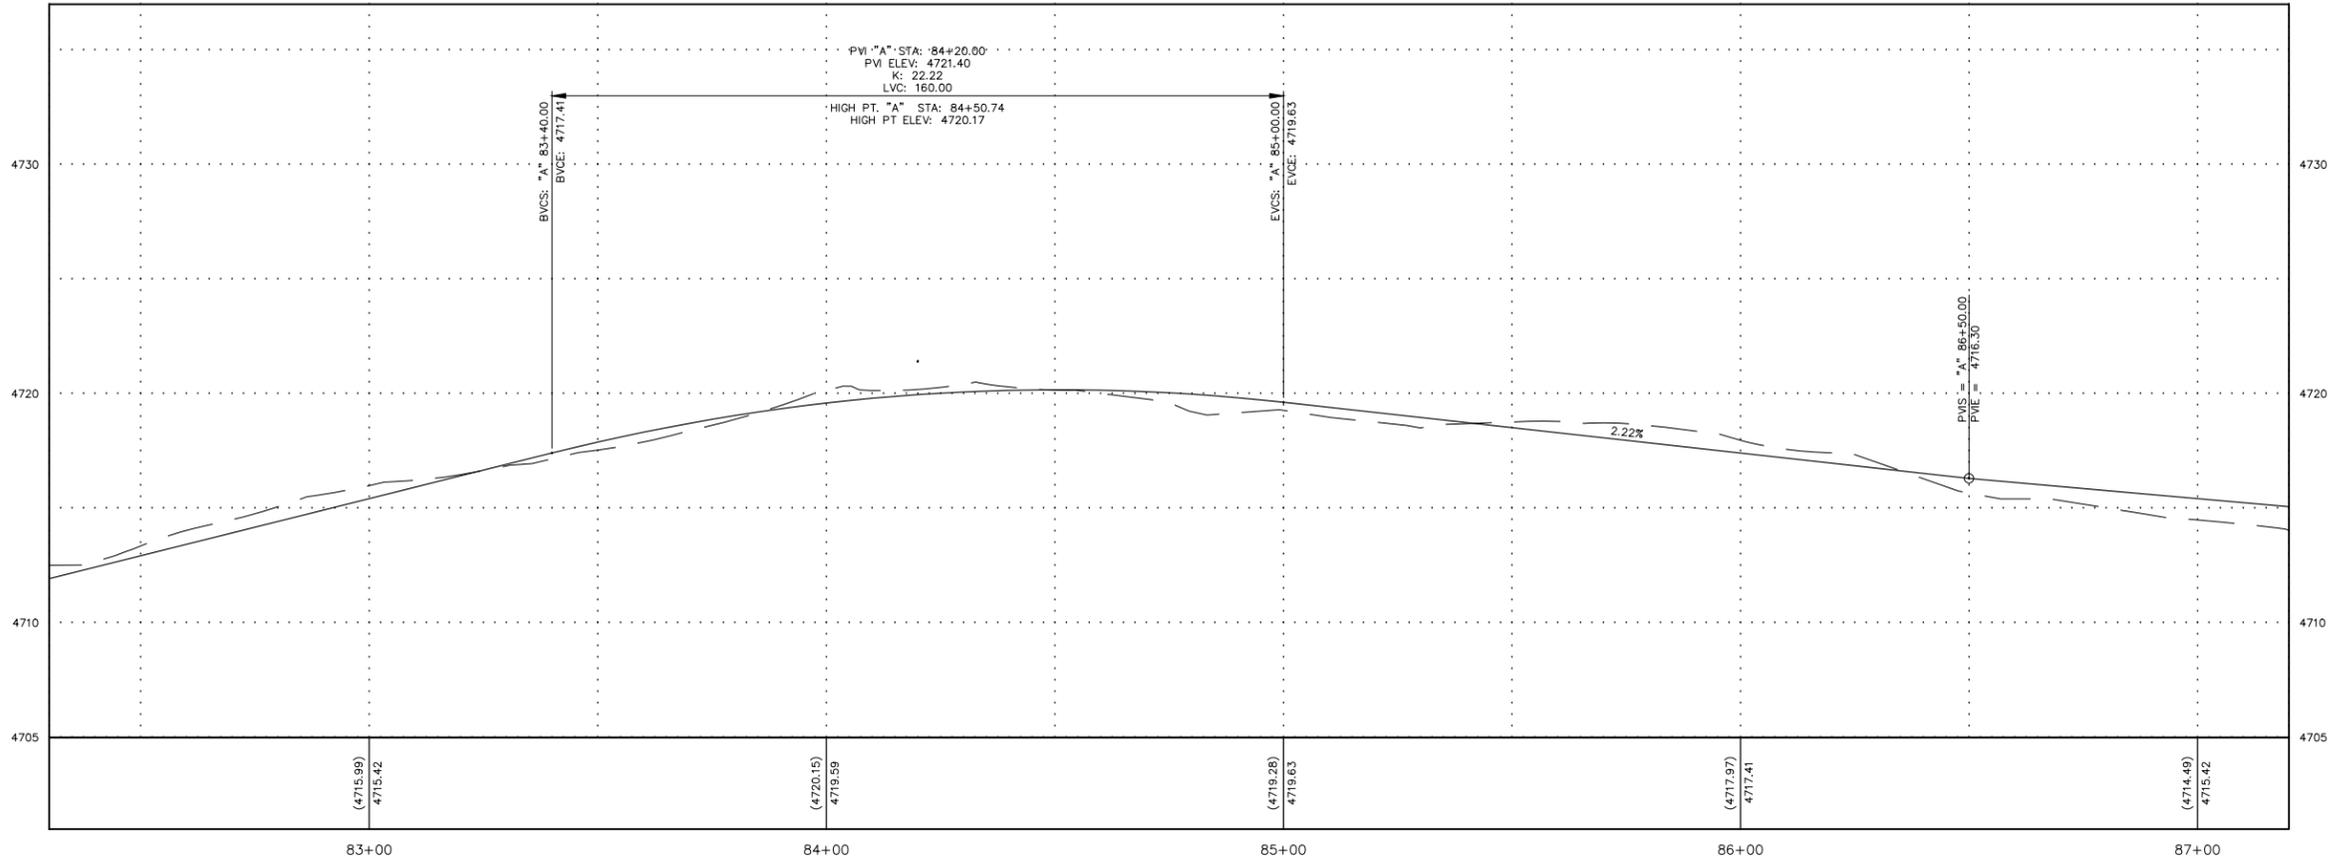

CARSON CITY
CARSON RIVER TRAIL SYSTEM PHASE 2
PRISON HILL TRAIL - SEGMENT A
PLAN AND PROFILE
CARSON CITY
NEVADA

REV	DATE	DESCRIPTION	BY


PRELIMINARY 90% PLANS
NOT FOR CONSTRUCTION
OCTOBER 2019

BAR IS 1 INCH ON ORIGINAL DRAWING
0 20'
IF NOT ONE INCH ON THIS SHEET, ADJUST SCALES ACCORDINGLY

C2.13


DRAWN BY: KLM
DESIGNED BY: KLM/CLM
CHECKED BY: CLM
JOB NO.: 9751.000

C:\Users\barenton\appdata\local\Temp\Pub\3948\9751000 PRISON HILL SHEETS.dwg, PP - C2.13, 11/14/2019 10:44 am bgreenaw

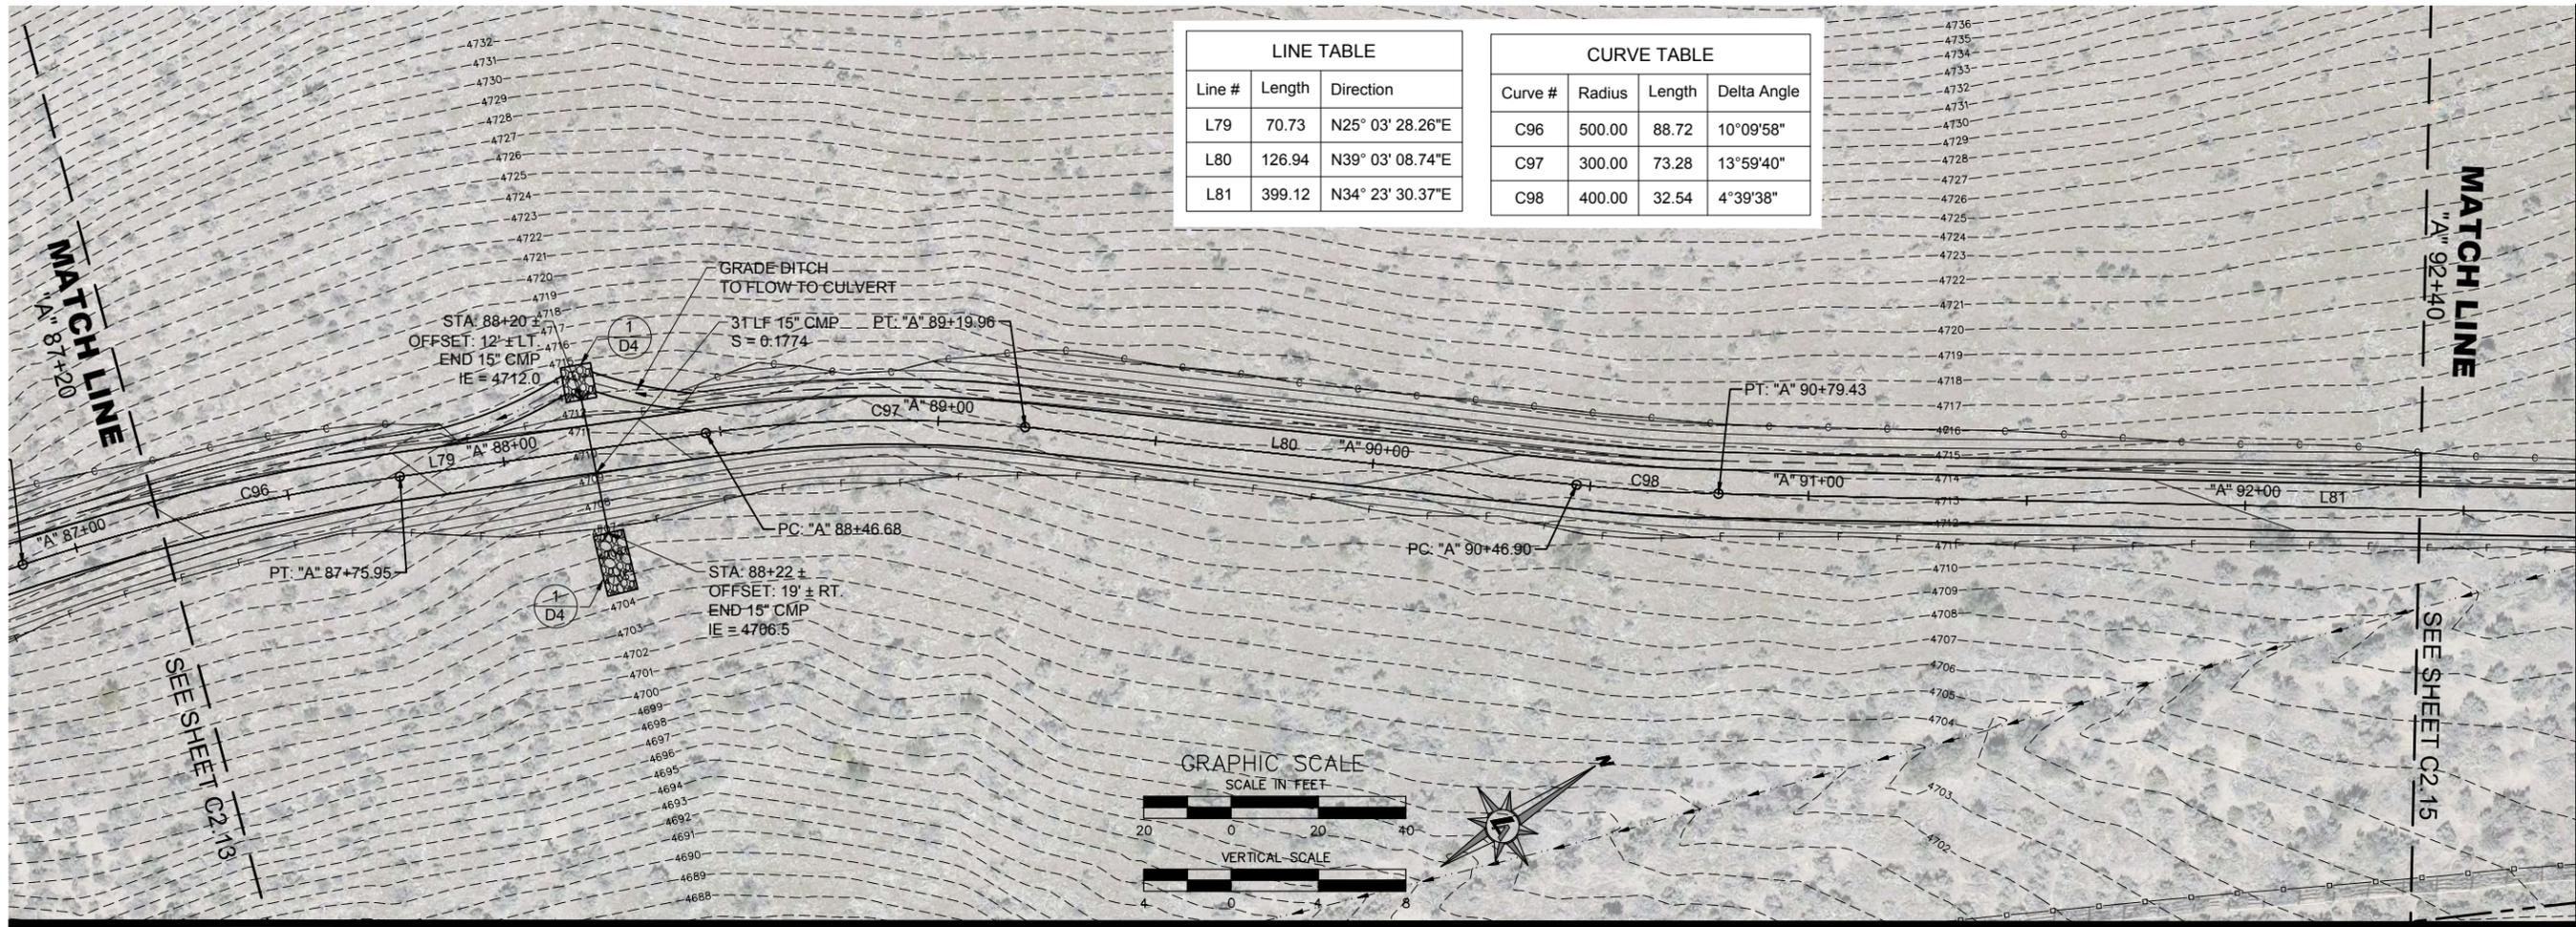


LINE TABLE		
Line #	Length	Direction
L79	70.73	N25° 03' 28.26"E
L80	126.94	N39° 03' 08.74"E
L81	399.12	N34° 23' 30.37"E

CURVE TABLE			
Curve #	Radius	Length	Delta Angle
C96	500.00	88.72	10°09'58"
C97	300.00	73.28	13°59'40"
C98	400.00	32.54	4°39'38"

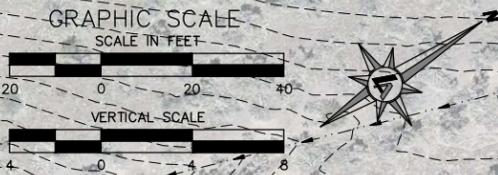

A - STA: 87+20 TO STA: 92+40

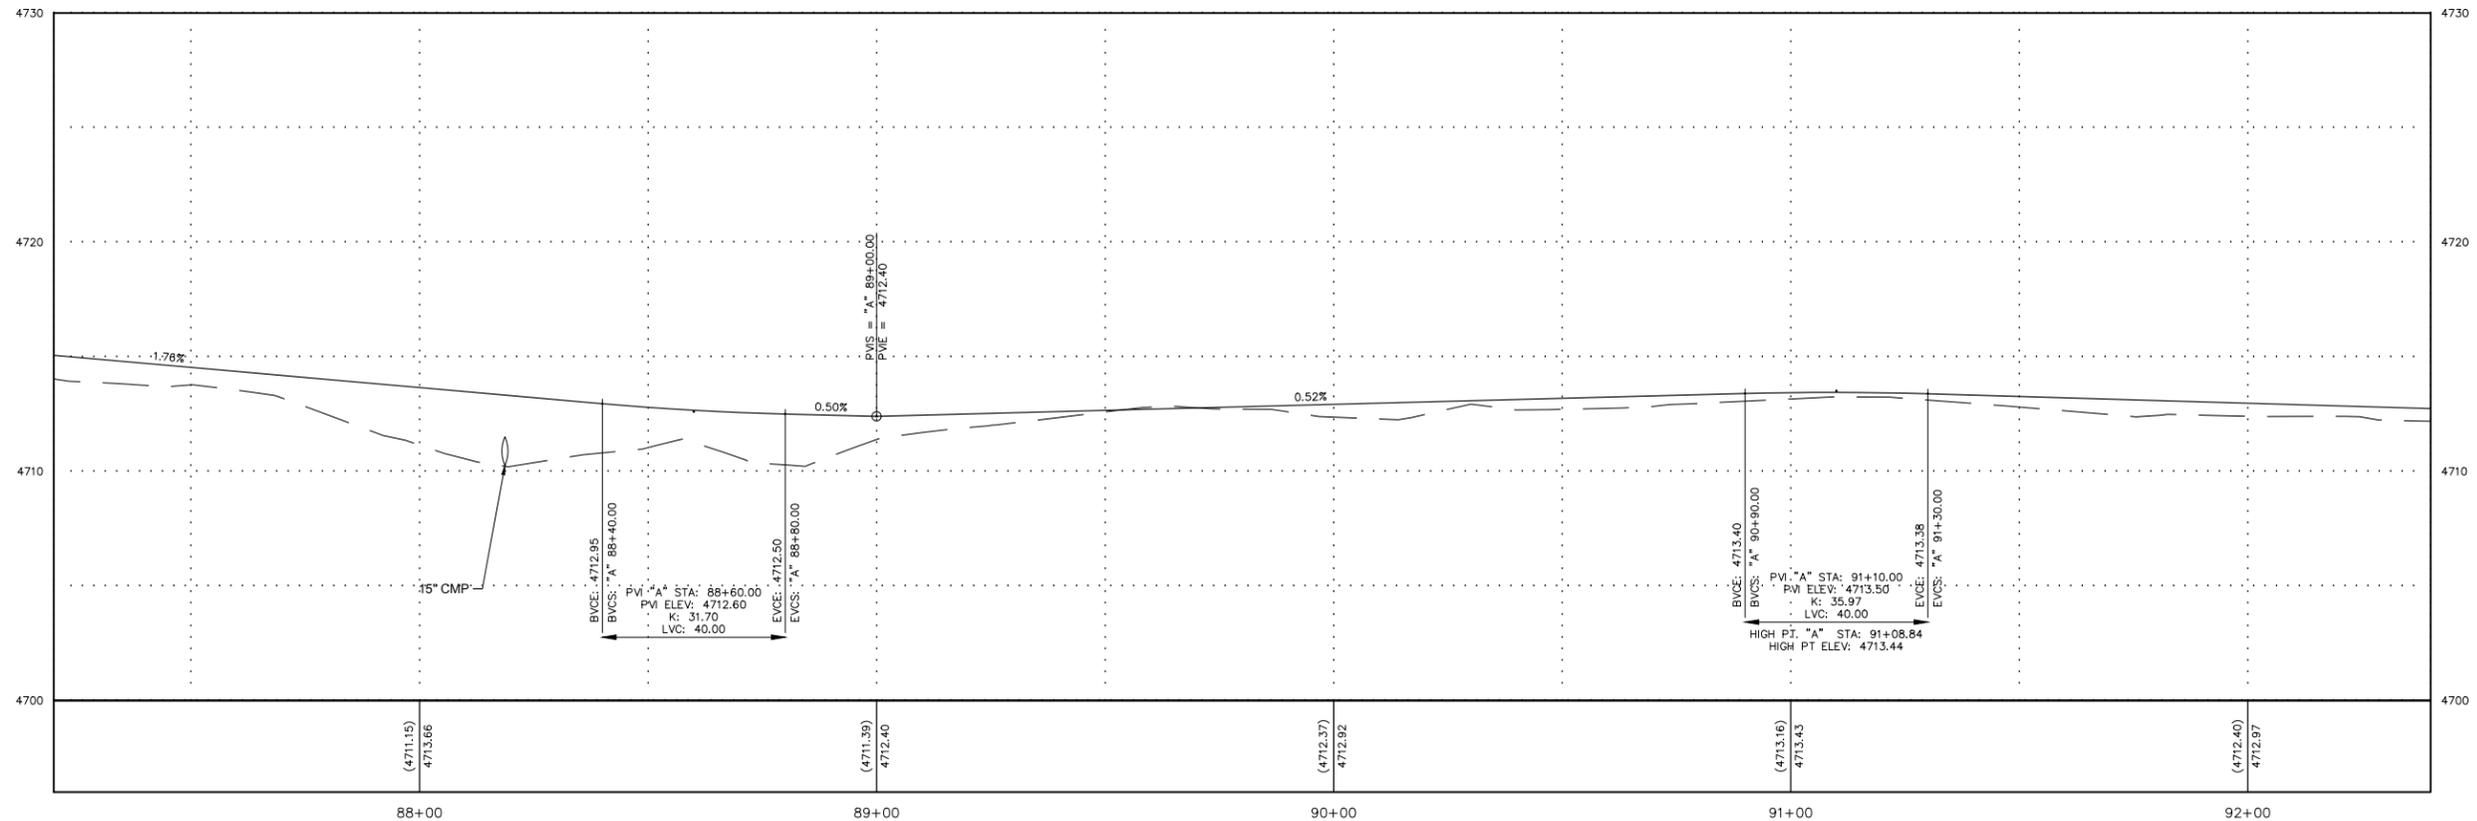


CARSON CITY
CARSON RIVER TRAIL SYSTEM PHASE 2
PRISON HILL TRAIL - SEGMENT A
PLAN AND PROFILE
CARSON CITY
NEVADA

REV.	DATE	DESCRIPTION	BY

PRELIMINARY 90% PLANS
NOT FOR CONSTRUCTION
OCTOBER 2019


C:\Users\lgorenia\appdata\Local\Temp\Pub\3948\9751000 PRISON HILL SHEETS.dwg, PP - C2.14, 11/14/2019 10:45 am lgorenia

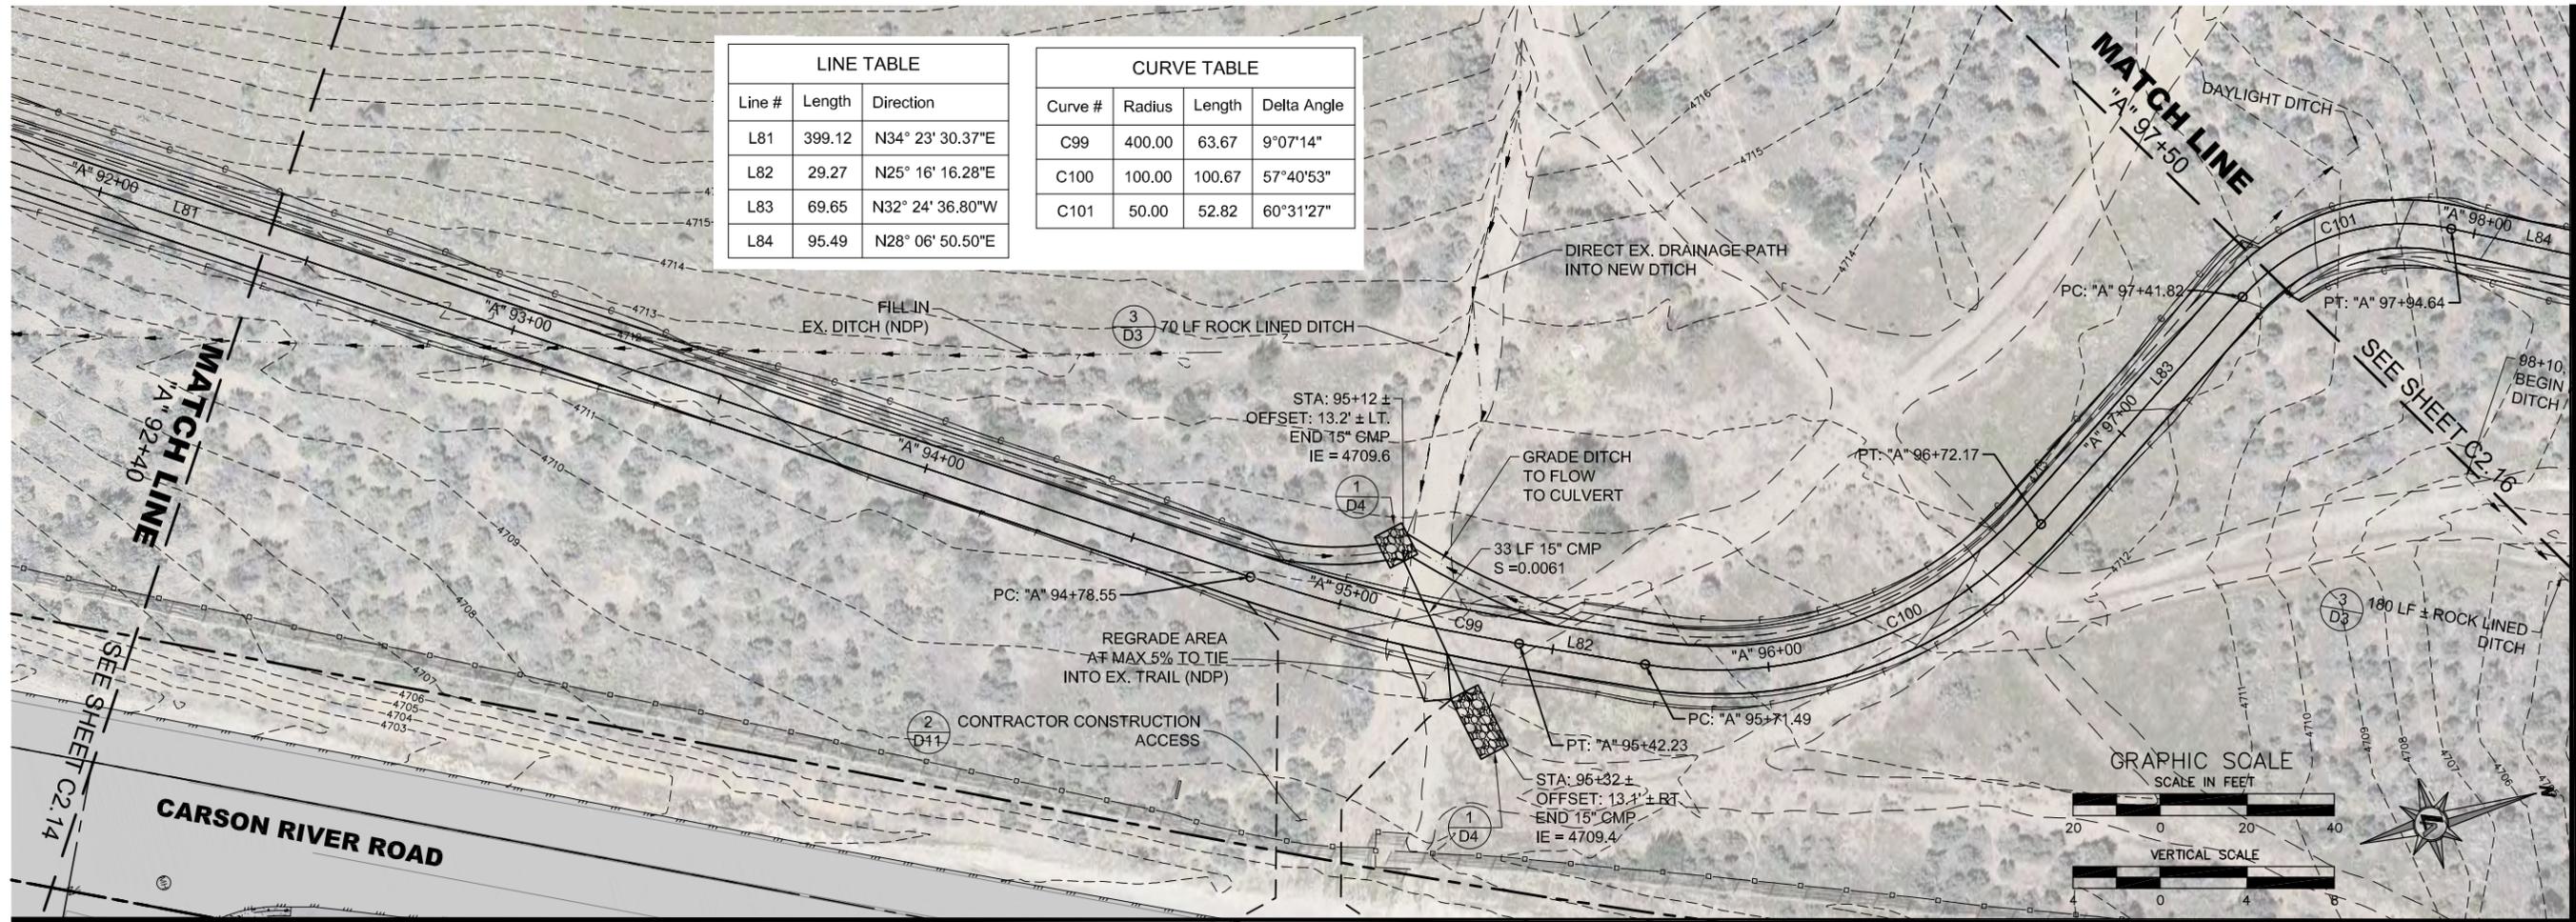

LINE TABLE		
Line #	Length	Direction
L81	399.12	N34° 23' 30.37"E
L82	29.27	N25° 16' 16.28"E
L83	69.65	N32° 24' 36.80"W
L84	95.49	N28° 06' 50.50"E

CURVE TABLE			
Curve #	Radius	Length	Delta Angle
C99	400.00	63.67	9°07'14"
C100	100.00	100.67	57°40'53"
C101	50.00	52.82	60°31'27"

A - STA: 92+40 TO STA: 97+50

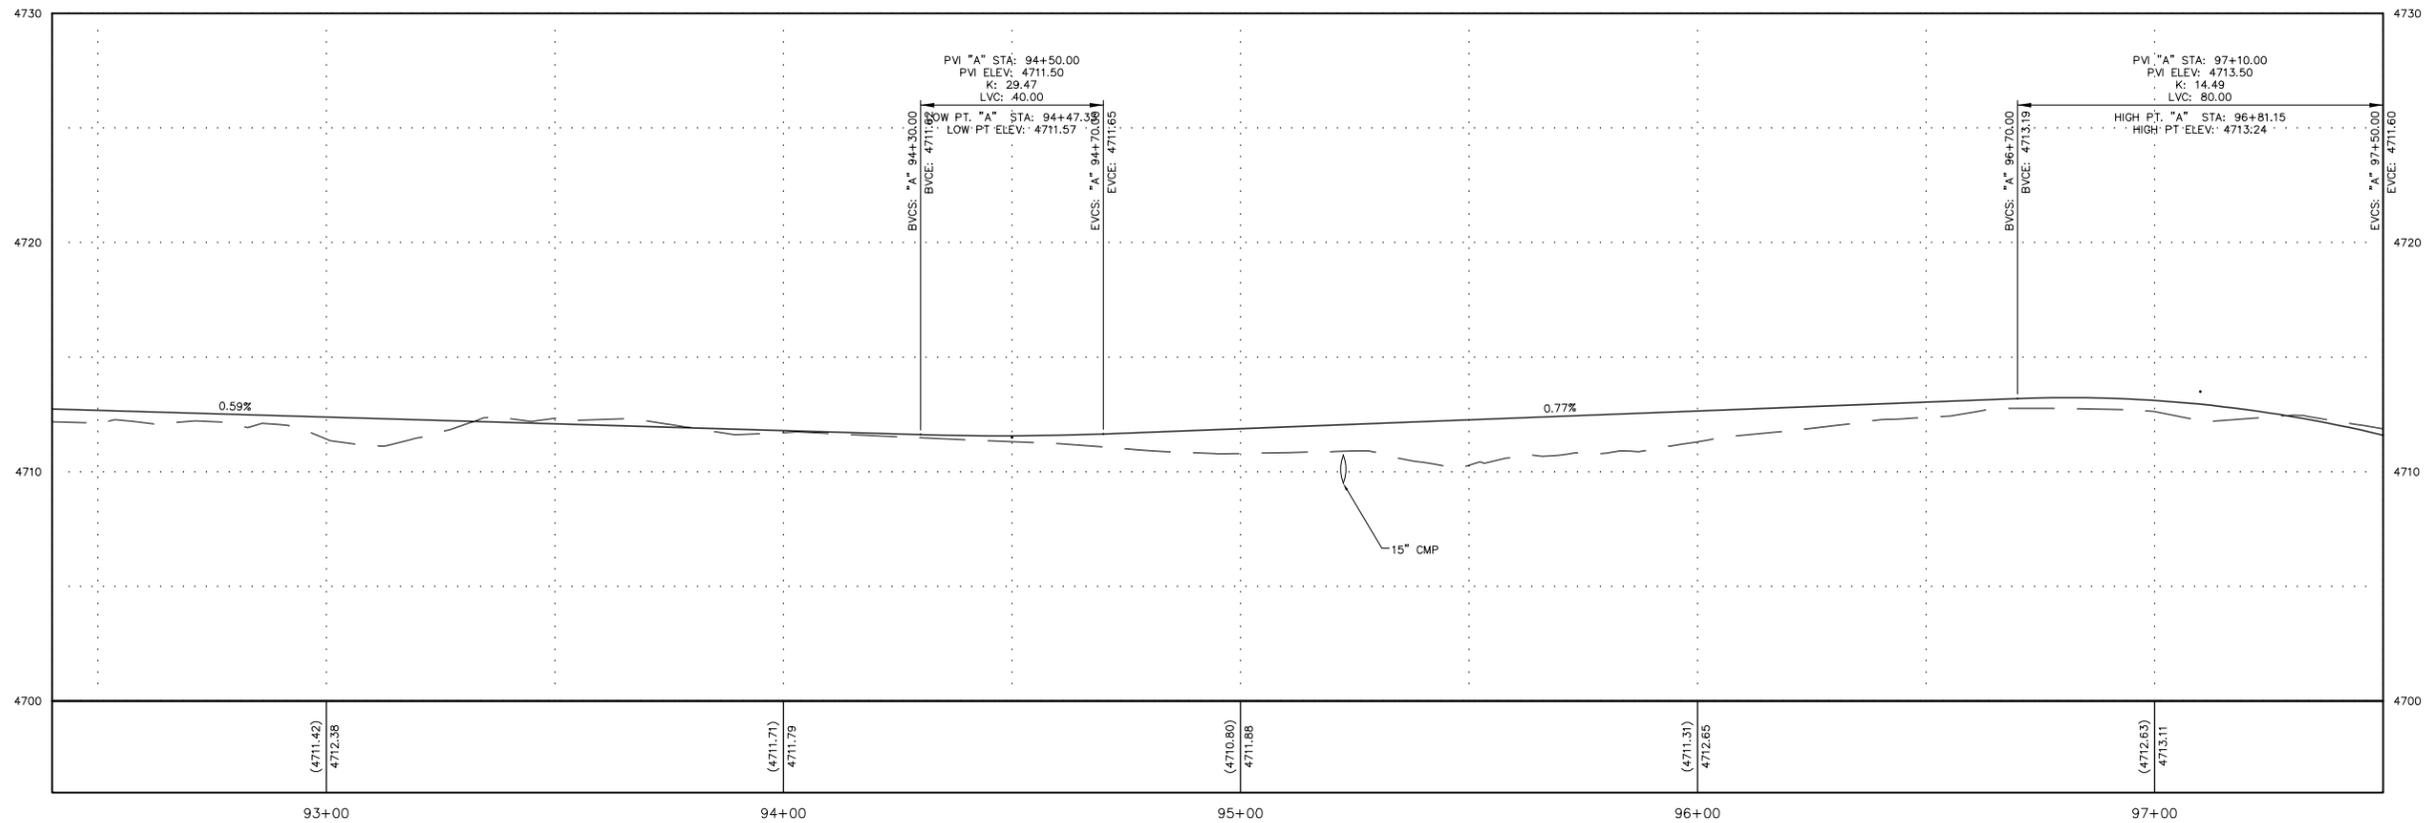

CARSON CITY NEVADA
CARSON RIVER TRAIL SYSTEM PHASE 2
PRISON HILL TRAIL - SEGMENT A
PLAN AND PROFILE
CARSON CITY


REV	DATE	DESCRIPTION	BY

PRELIMINARY 90% PLANS
NOT FOR CONSTRUCTION
OCTOBER 2019

BAR IS 1 INCH ON ORIGINAL DRAWING
0 20'
IF NOT ONE INCH ON THIS SHEET, ADJUST SCALES ACCORDINGLY

C2.15


DRAWN BY: KLM
DESIGNED BY: KLM/CLM
CHECKED BY: CLM
JOB NO.: 9751.000

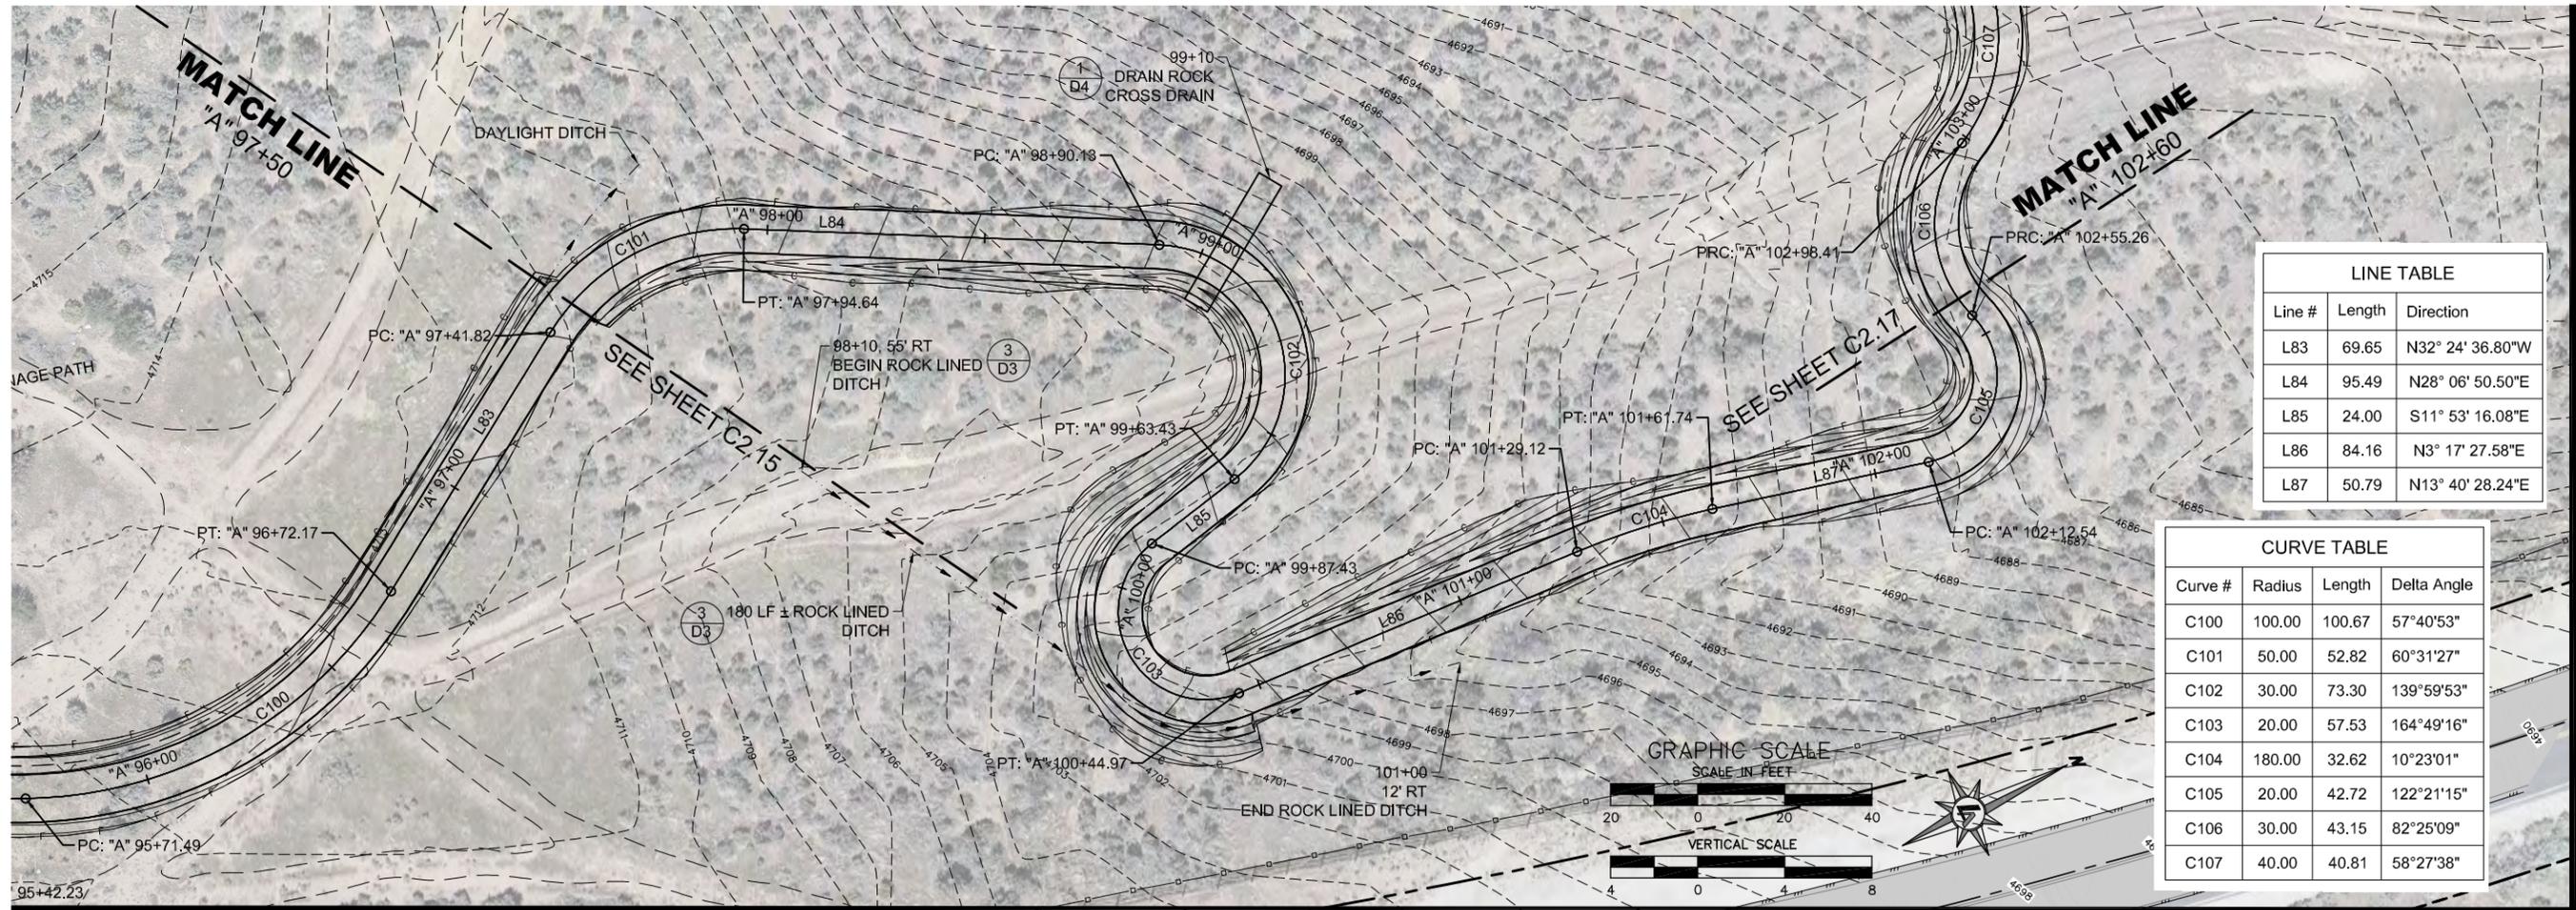

LINE TABLE		
Line #	Length	Direction
L83	69.65	N32° 24' 36.80"W
L84	95.49	N28° 06' 50.50"E
L85	24.00	S11° 53' 16.08"E
L86	84.16	N3° 17' 27.58"E
L87	50.79	N13° 40' 28.24"E

CURVE TABLE			
Curve #	Radius	Length	Delta Angle
C100	100.00	100.67	57°40'53"
C101	50.00	52.82	60°31'27"
C102	30.00	73.30	139°59'53"
C103	20.00	57.53	164°49'16"
C104	180.00	32.62	10°23'01"
C105	20.00	42.72	122°21'15"
C106	30.00	43.15	82°25'09"
C107	40.00	40.81	58°27'38"

A - STA: 97+50 TO STA: 102+60


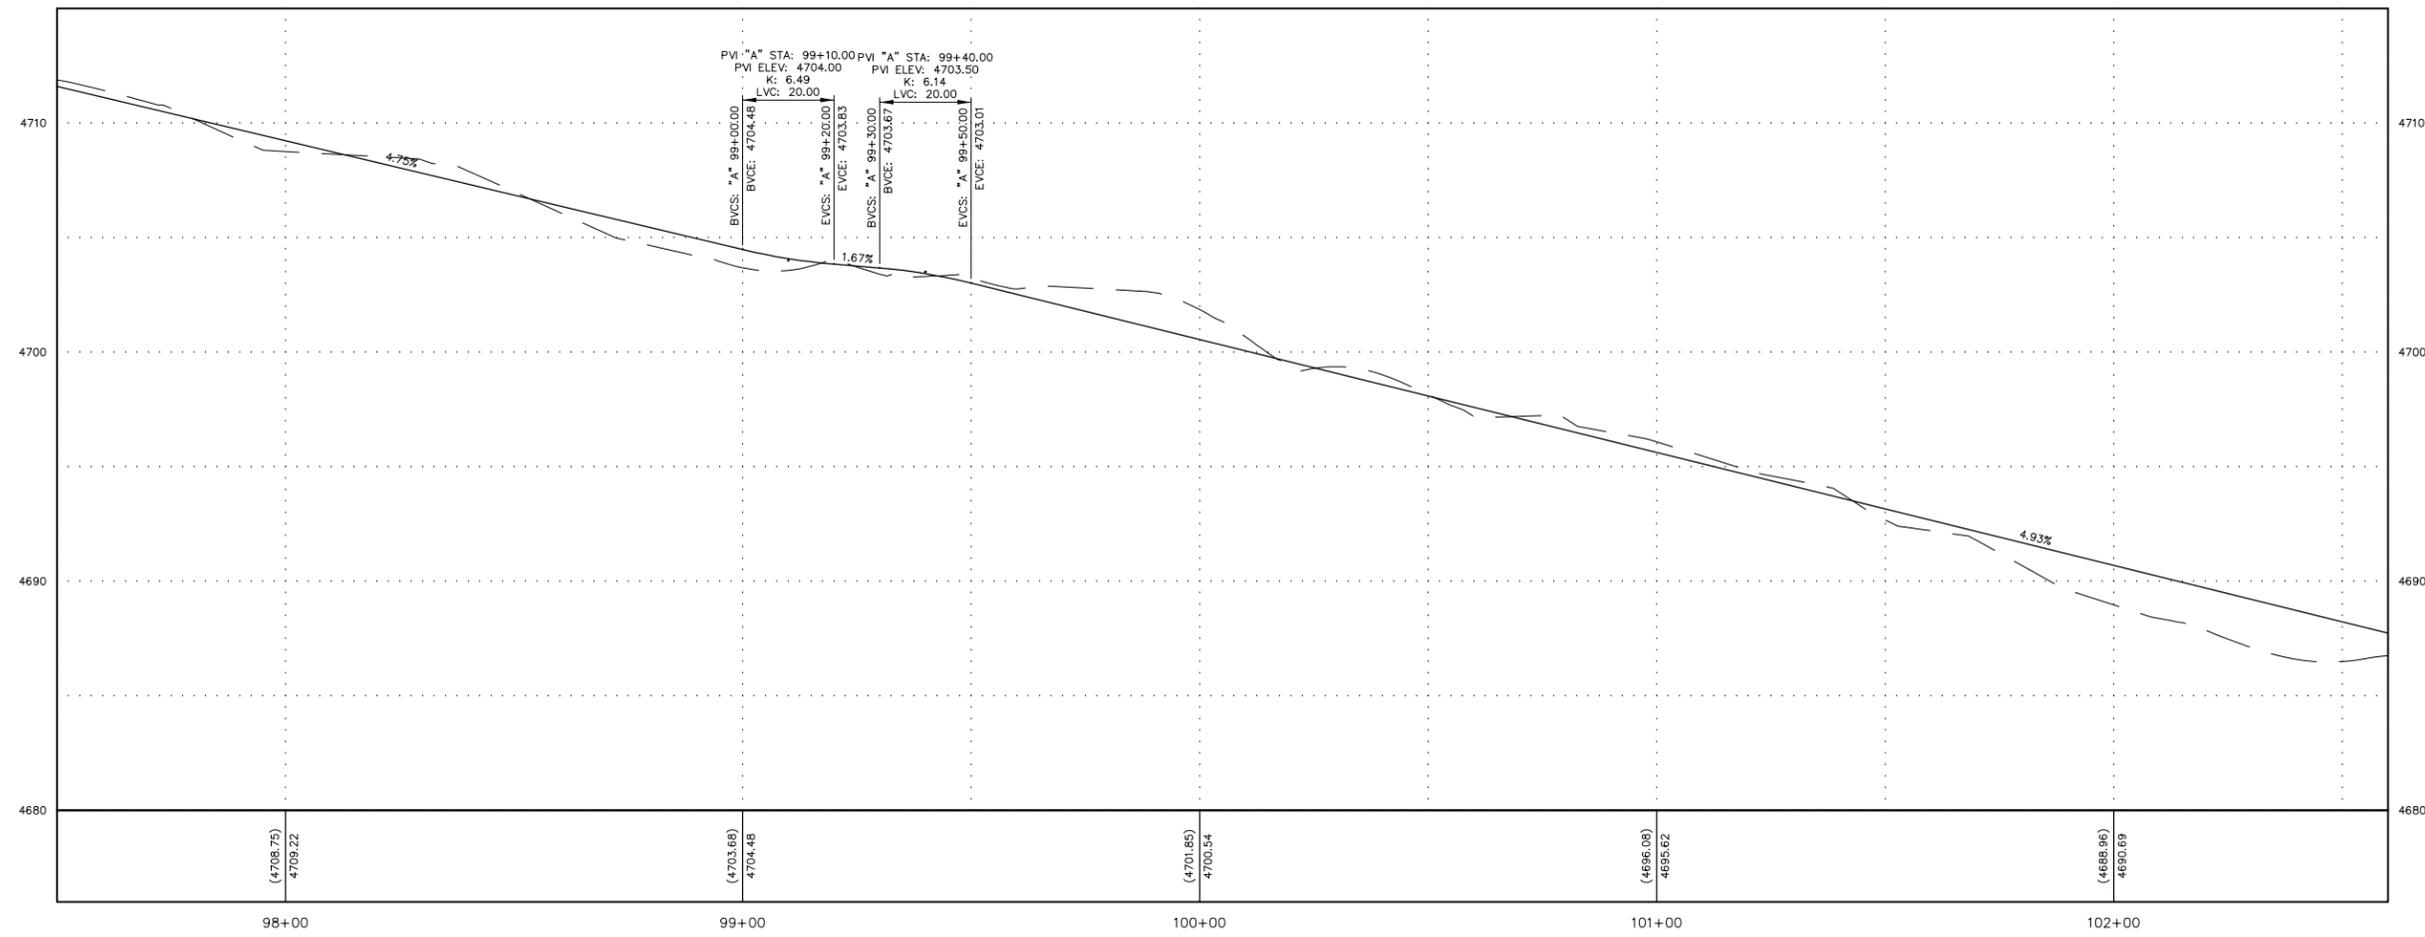


CARSON CITY NEVADA
**CARSON RIVER TRAIL SYSTEM PHASE 2
 PRISON HILL TRAIL - SEGMENT A
 PLAN AND PROFILE**
 CARSON CITY

BY: _____
 DESCRIPTION: _____
 REV. DATE: _____
**PRELIMINARY 90% PLANS
 NOT FOR CONSTRUCTION**
 OCTOBER 2019

BAR IS 1 INCH ON ORIGINAL DRAWING
 0 20'
 IF NOT ONE INCH ON THIS SHEET, ADJUST SCALES ACCORDINGLY
C2.16
 DRAWN BY: KLM
 DESIGNED BY: KLM/CLM
 CHECKED BY: CLM
 JOB NO.: 9751.000


L:\A\9751.000 - Carson River Trail System - Phase 2\DMO\Civil\3D\9751000 PRISON HILL SHEETS.dwg/PH PP - C2.16.
 11/14/2019 01:51 pm bgreenlaw

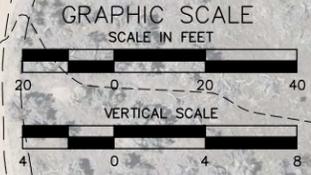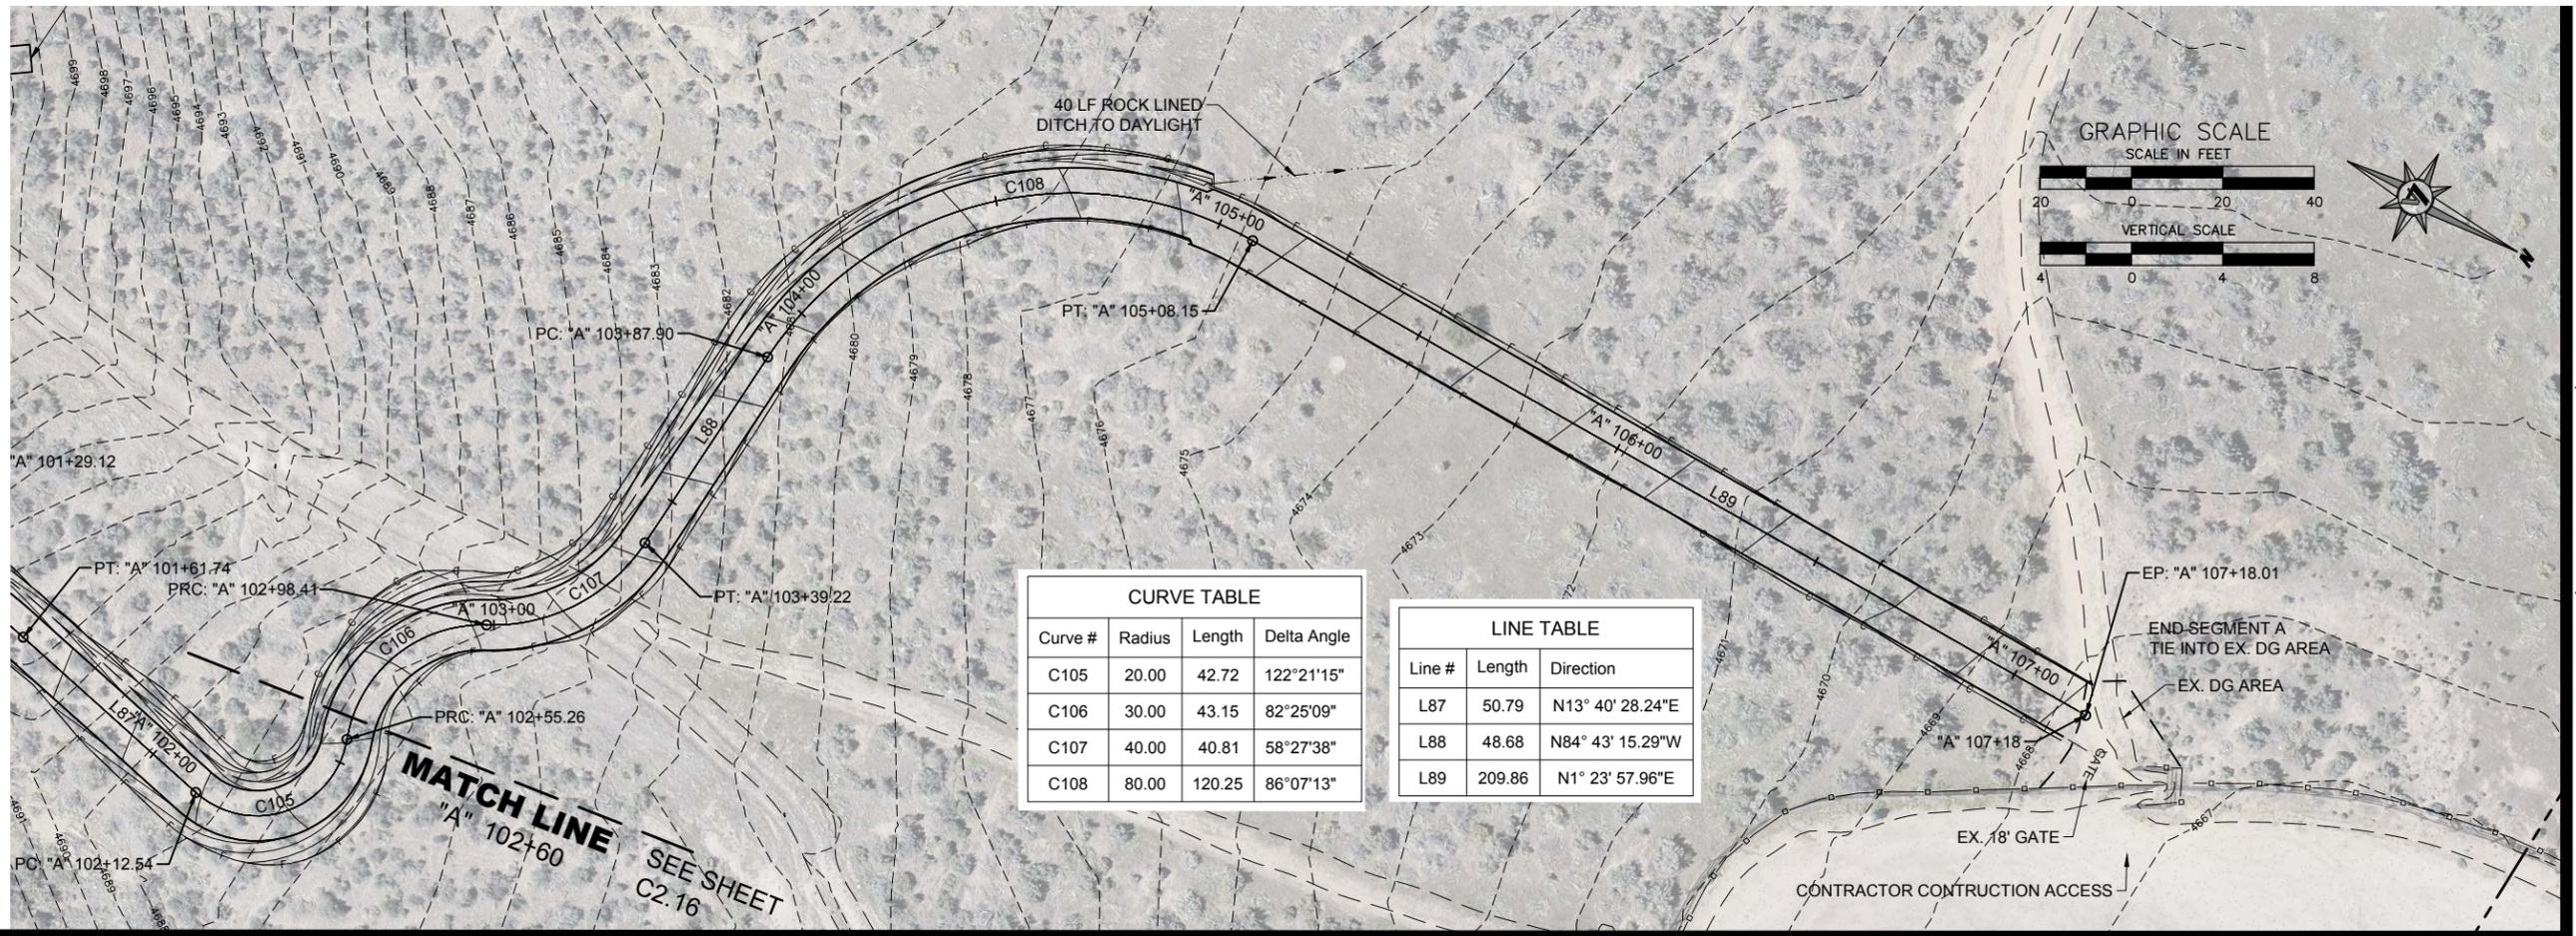

CURVE TABLE			
Curve #	Radius	Length	Delta Angle
C105	20.00	42.72	122°21'15"
C106	30.00	43.15	82°25'09"
C107	40.00	40.81	58°27'38"
C108	80.00	120.25	86°07'13"

LINE TABLE		
Line #	Length	Direction
L87	50.79	N13° 40' 28.24"E
L88	48.68	N84° 43' 15.29"W
L89	209.86	N1° 23' 57.96"E

A - STA:102+60 TO STA:107+23

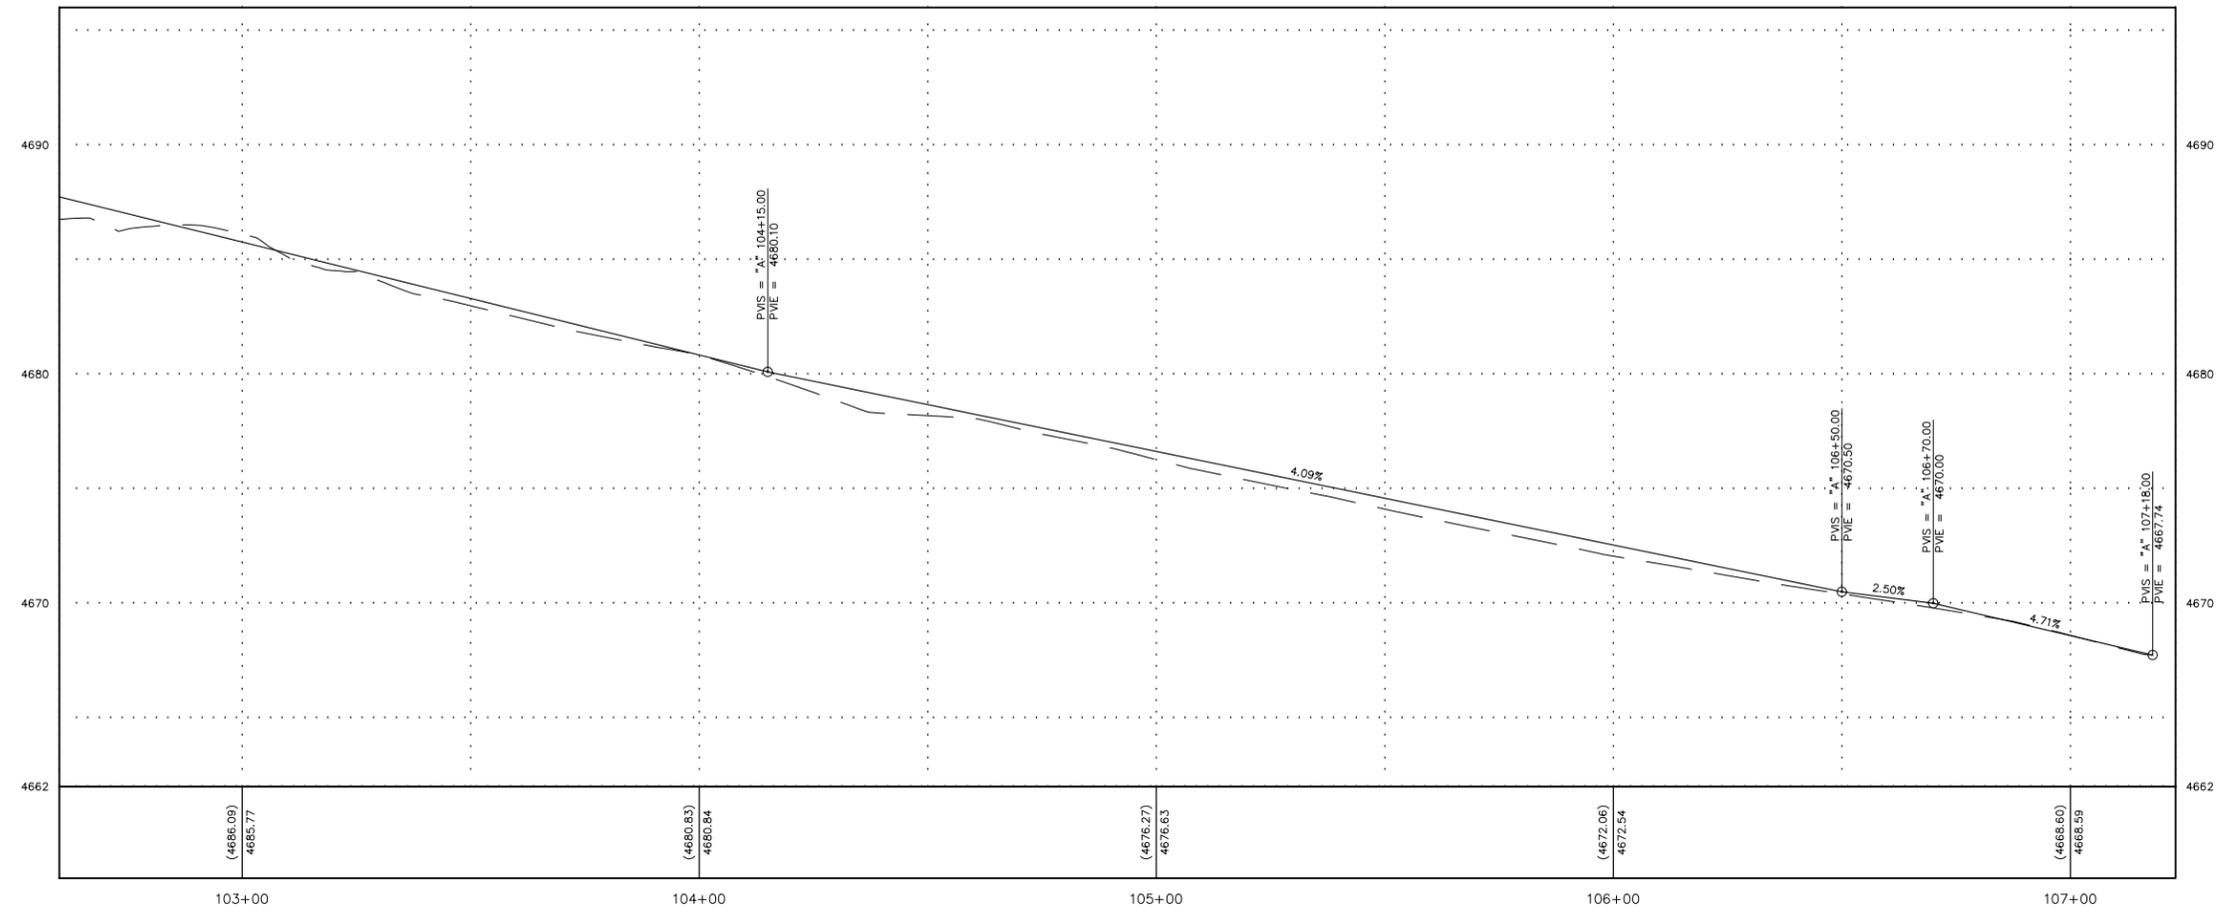

CARSON CITY NEVADA
CARSON RIVER TRAIL SYSTEM PHASE 2
PRISON HILL TRAIL - SEGMENT A
PLAN AND PROFILE
 CARSON CITY

REV	DATE	DESCRIPTION	BY


PRELIMINARY 90% PLANS
 NOT FOR CONSTRUCTION
 OCTOBER 2019

BAR IS 1 INCH ON ORIGINAL DRAWING
 0 20'
 IF NOT ONE INCH ON THIS SHEET, ADJUST SCALES ACCORDINGLY

C2.17

DRAWN BY: KLM
 DESIGNED BY: KLM/CLM
 CHECKED BY: CLM
 JOB NO.: 9751.000

C:\Users\lgreene\OneDrive\Work\Temp\Pub\3948\9751000 PRISON HILL SHEETS.dwg, PP - C217, 11/14/2019 11:02 am bgreene

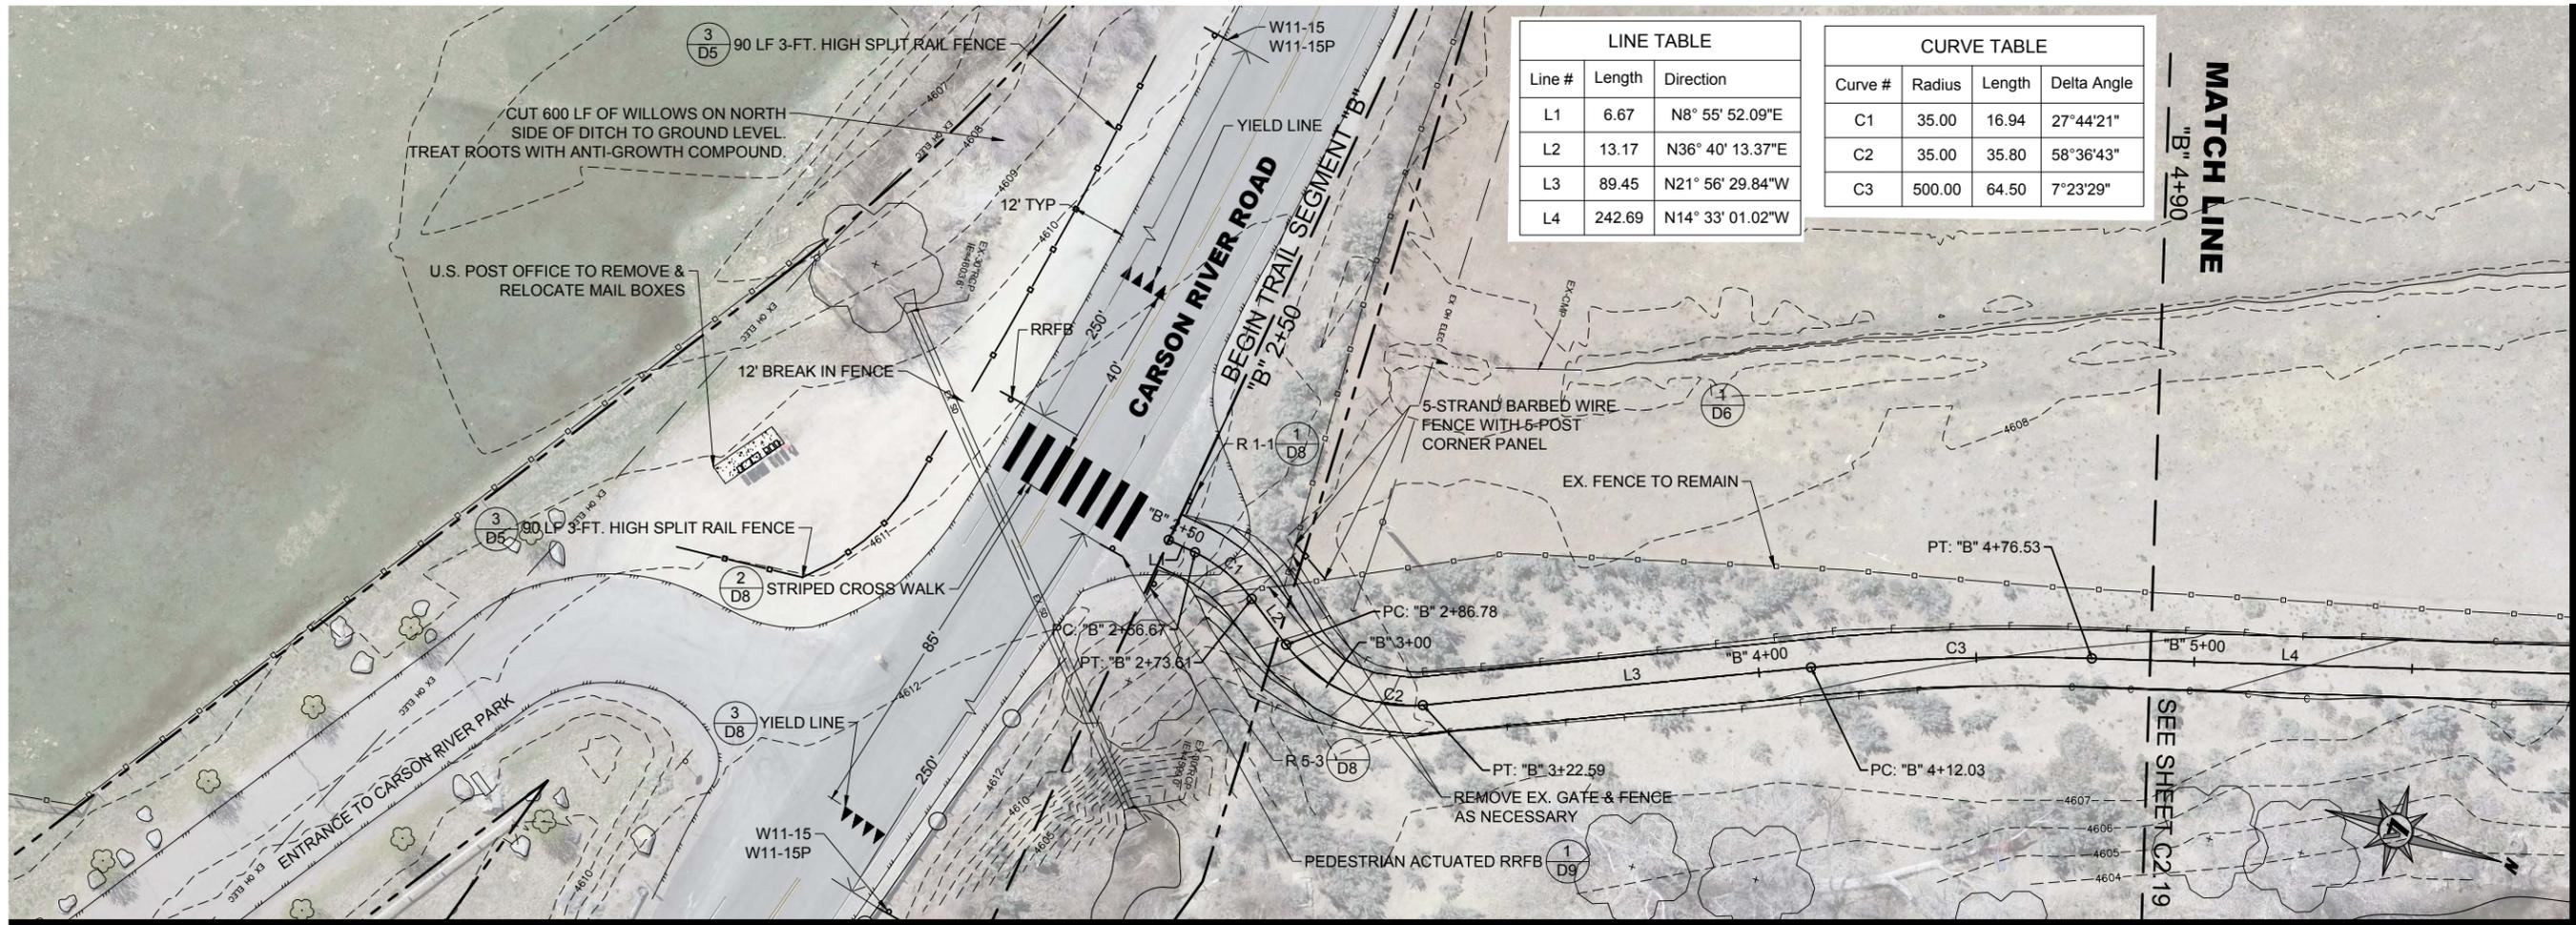



LINE TABLE		
Line #	Length	Direction
L1	6.67	N8° 55' 52.09"E
L2	13.17	N36° 40' 13.37"E
L3	89.45	N21° 56' 29.84"W
L4	242.69	N14° 33' 01.02"W

CURVE TABLE			
Curve #	Radius	Length	Delta Angle
C1	35.00	16.94	27°44'21"
C2	35.00	35.80	58°36'43"
C3	500.00	64.50	7°23'29"

MATCH LINE
"B" 4+90

SEE SHEET C2.19

B - STA:1+00 TO STA:4+90

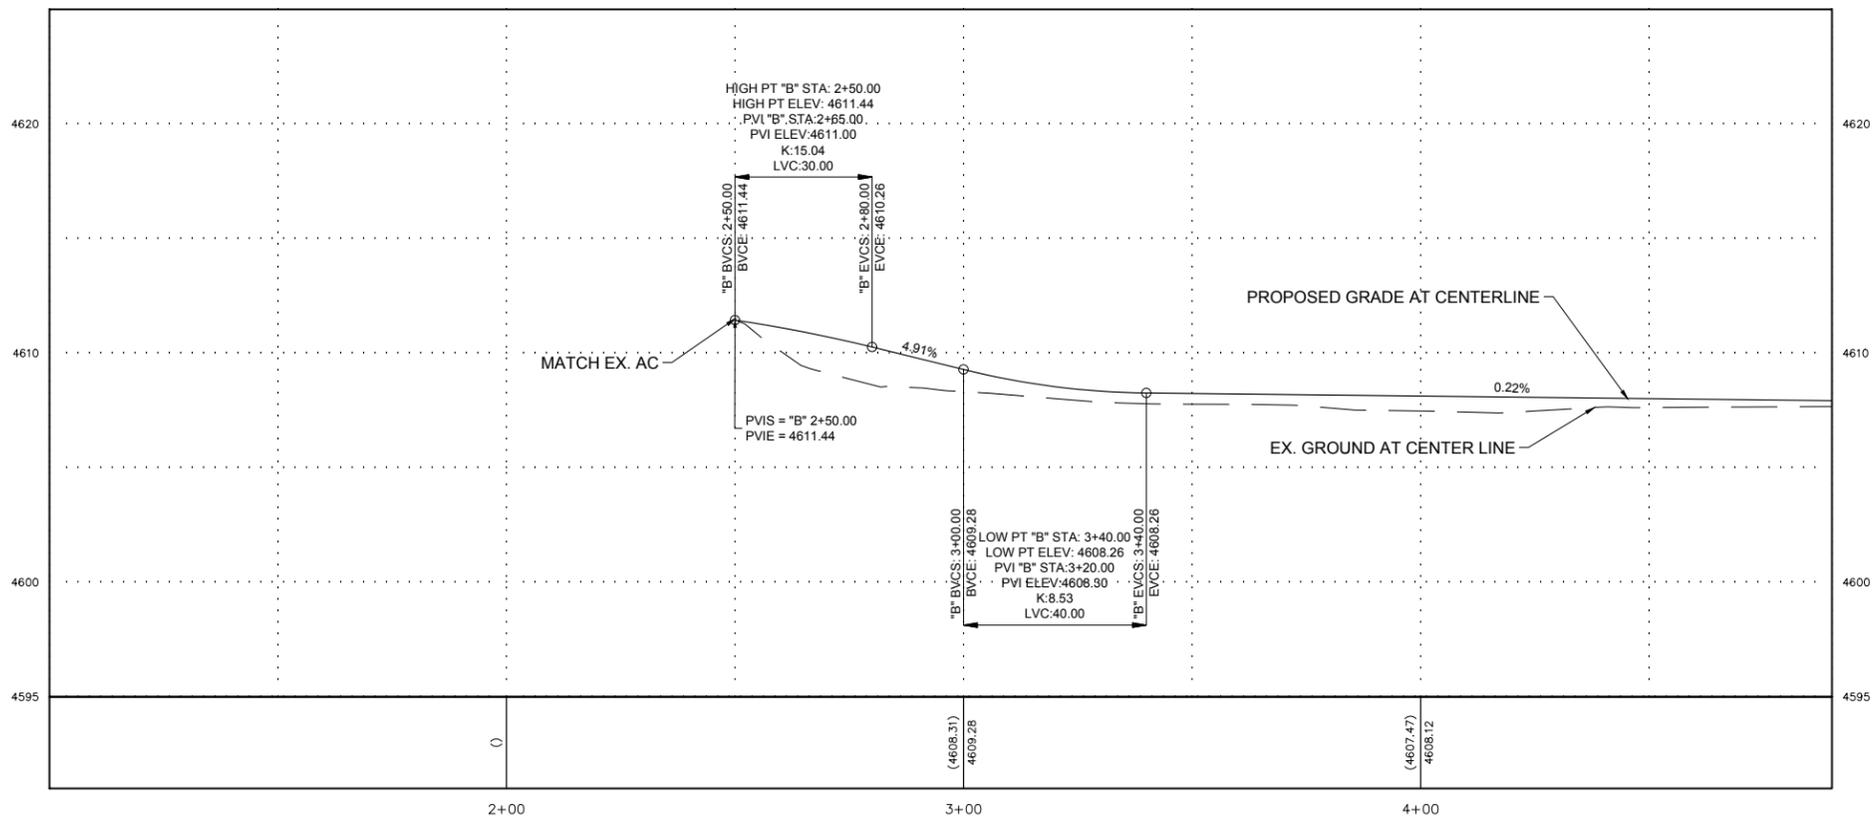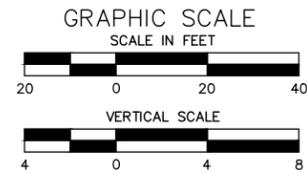

CARSON CITY
CARSON RIVER TRAIL SYSTEM PHASE 2
WEST RIVERBANK TRAIL - SEGMENT B
PLAN AND PROFILE
CARSON CITY
NEVADA

REV	DATE	DESCRIPTION	BY


PRELIMINARY 90% PLANS
NOT FOR CONSTRUCTION
OCTOBER 2019

BAR IS 1 INCH ON ORIGINAL DRAWING
0 20'
IF NOT ONE INCH ON THIS SHEET, ADJUST SCALES ACCORDINGLY

C2.18

DRAWN BY: KLM
DESIGNED BY: KLM
CHECKED BY: CM
JOB NO.: 9751.000

L:\A\Pro\9751.000 - Carson River Trail System - Phase 2\LMOS\Civil3D\9751000 RIVER TRAIL SHEETS.dwg,RT PP - C2.18, 11/18/2019 09:13 am by:greenaw

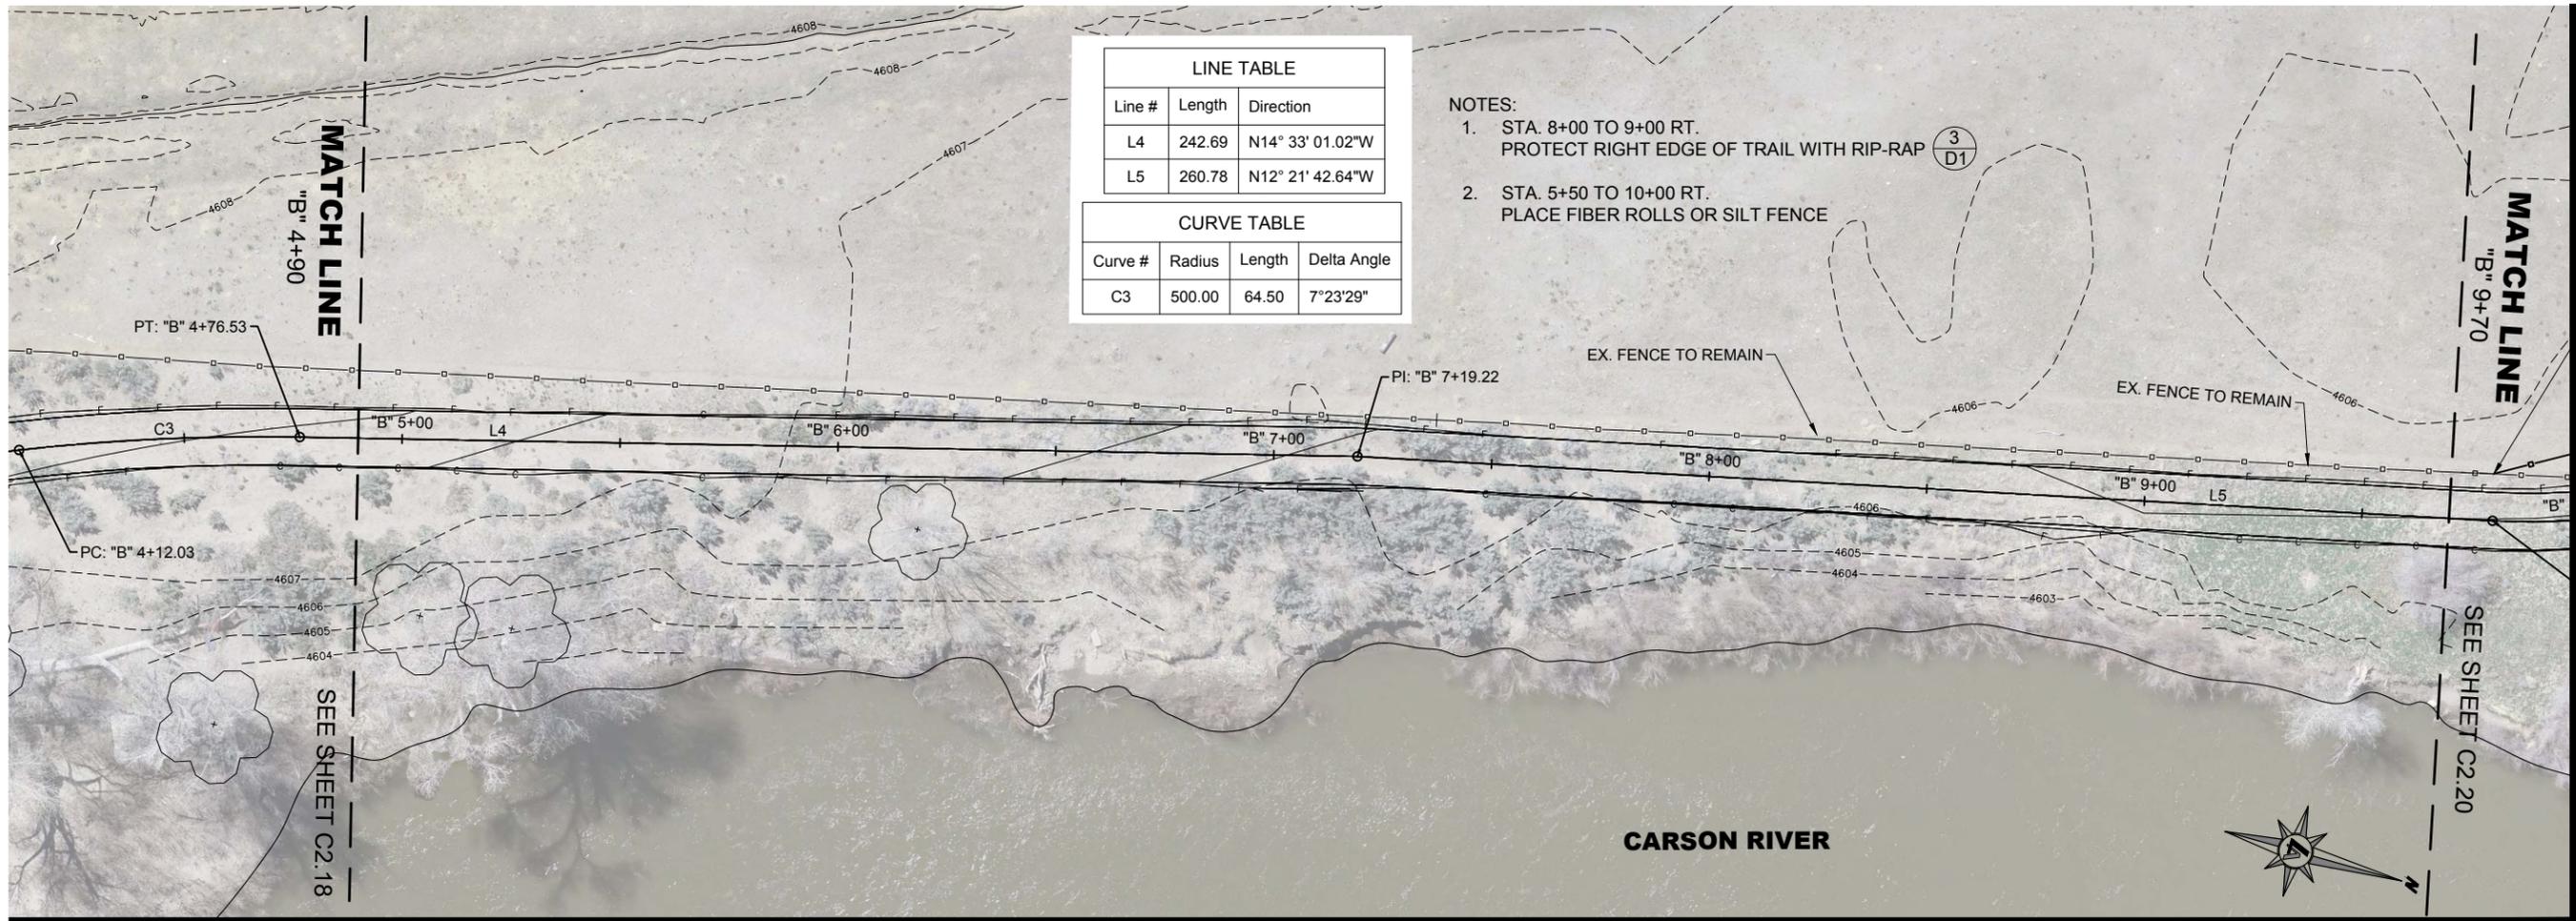



LINE TABLE		
Line #	Length	Direction
L4	242.69	N14° 33' 01.02"W
L5	260.78	N12° 21' 42.64"W

CURVE TABLE			
Curve #	Radius	Length	Delta Angle
C3	500.00	64.50	7°23'29"

- NOTES:
- STA. 8+00 TO 9+00 RT. PROTECT RIGHT EDGE OF TRAIL WITH RIP-RAP (3 D1)
 - STA. 5+50 TO 10+00 RT. PLACE FIBER ROLLS OR SILT FENCE

CARSON CITY
CARSON RIVER TRAIL SYSTEM PHASE 2
WEST RIVERBANK TRAIL - SEGMENT B
PLAN AND PROFILE
CARSON CITY NEVADA


B - STA: 4+90 TO STA: 9+70

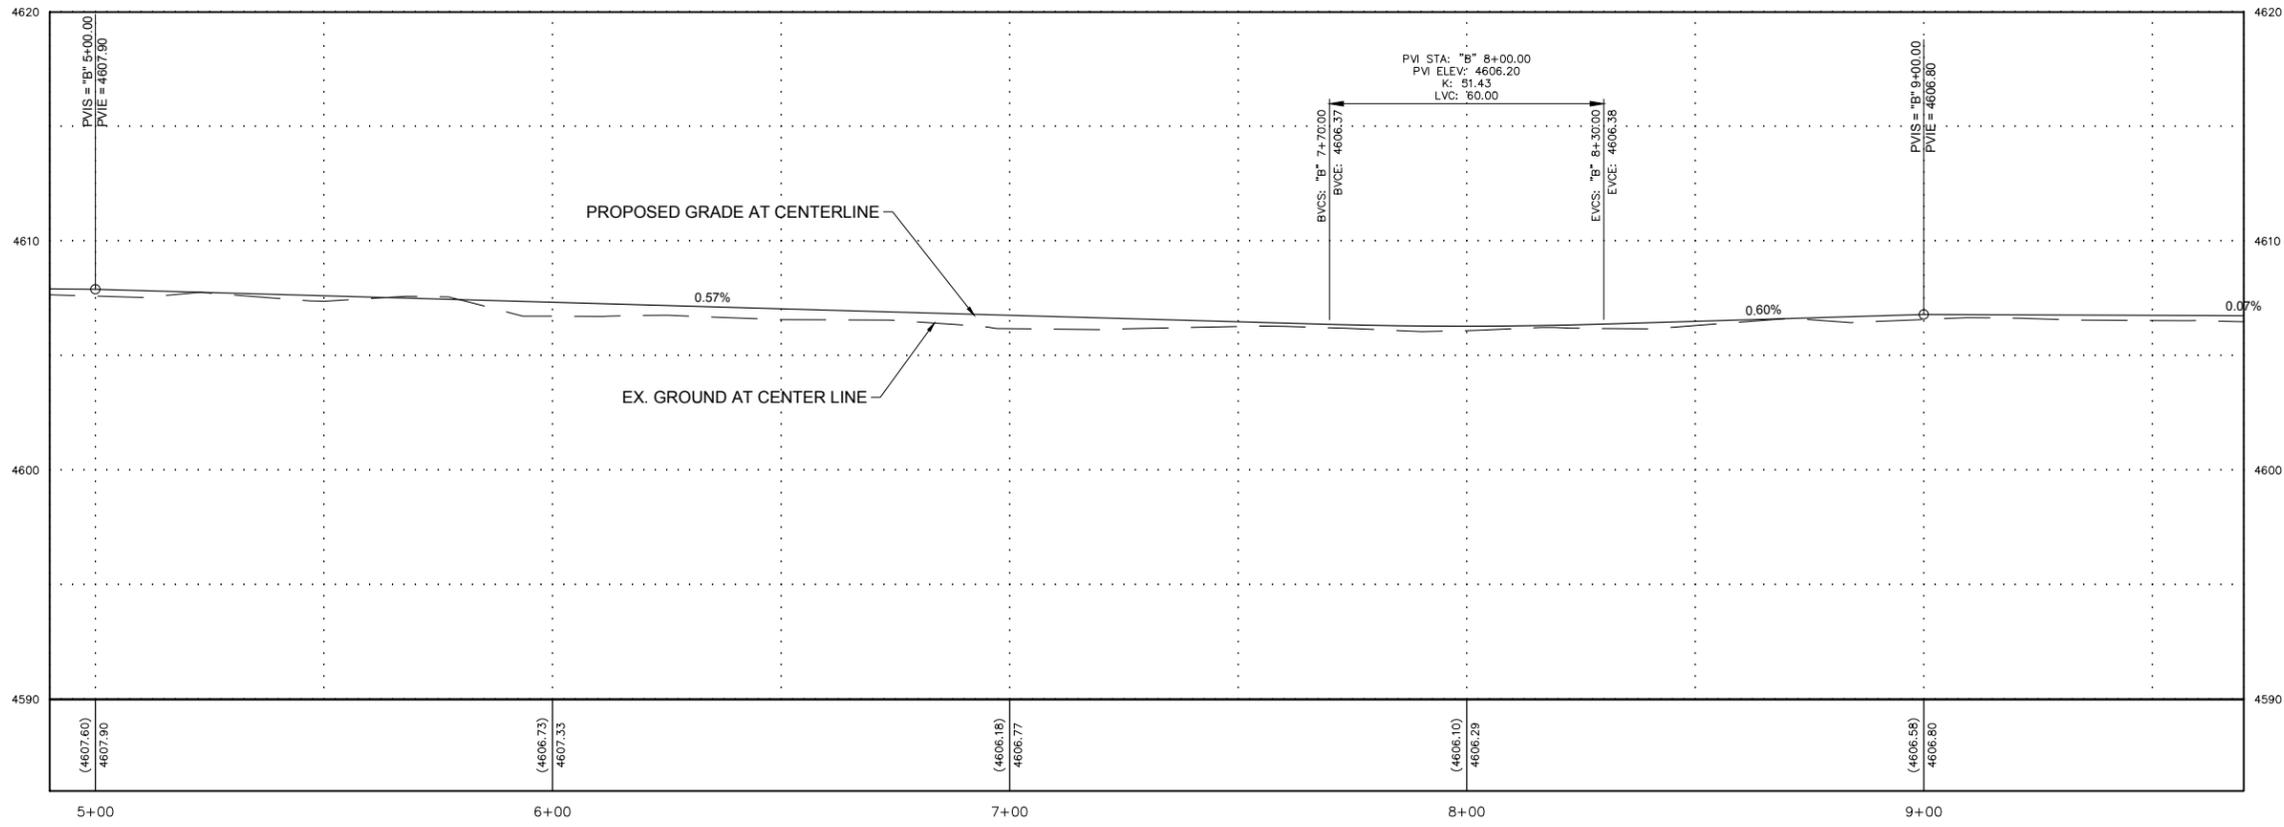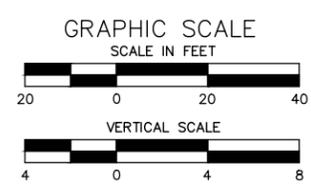

REV	DATE	DESCRIPTION

BY: _____
 PRELIMINARY 90% PLANS
 NOT FOR CONSTRUCTION
 OCTOBER 2019
 BAR IS 1 INCH ON ORIGINAL DRAWING
 0 20'
 IF NOT ONE INCH ON THIS SHEET, ADJUST SCALES ACCORDINGLY
C2.19
 DRAWN BY: KLM
 DESIGNED BY: KLM
 CHECKED BY: CM
 JOB NO.: 9751.000



L:\A\Pro\9751.000 - Carson River Trail System - Phase 2\WMS\Civil3D\9751000 RIVER TRAIL SHEETS.dwg,RT PP - C2.19, 11/18/2019 09:14 am bgreenaw

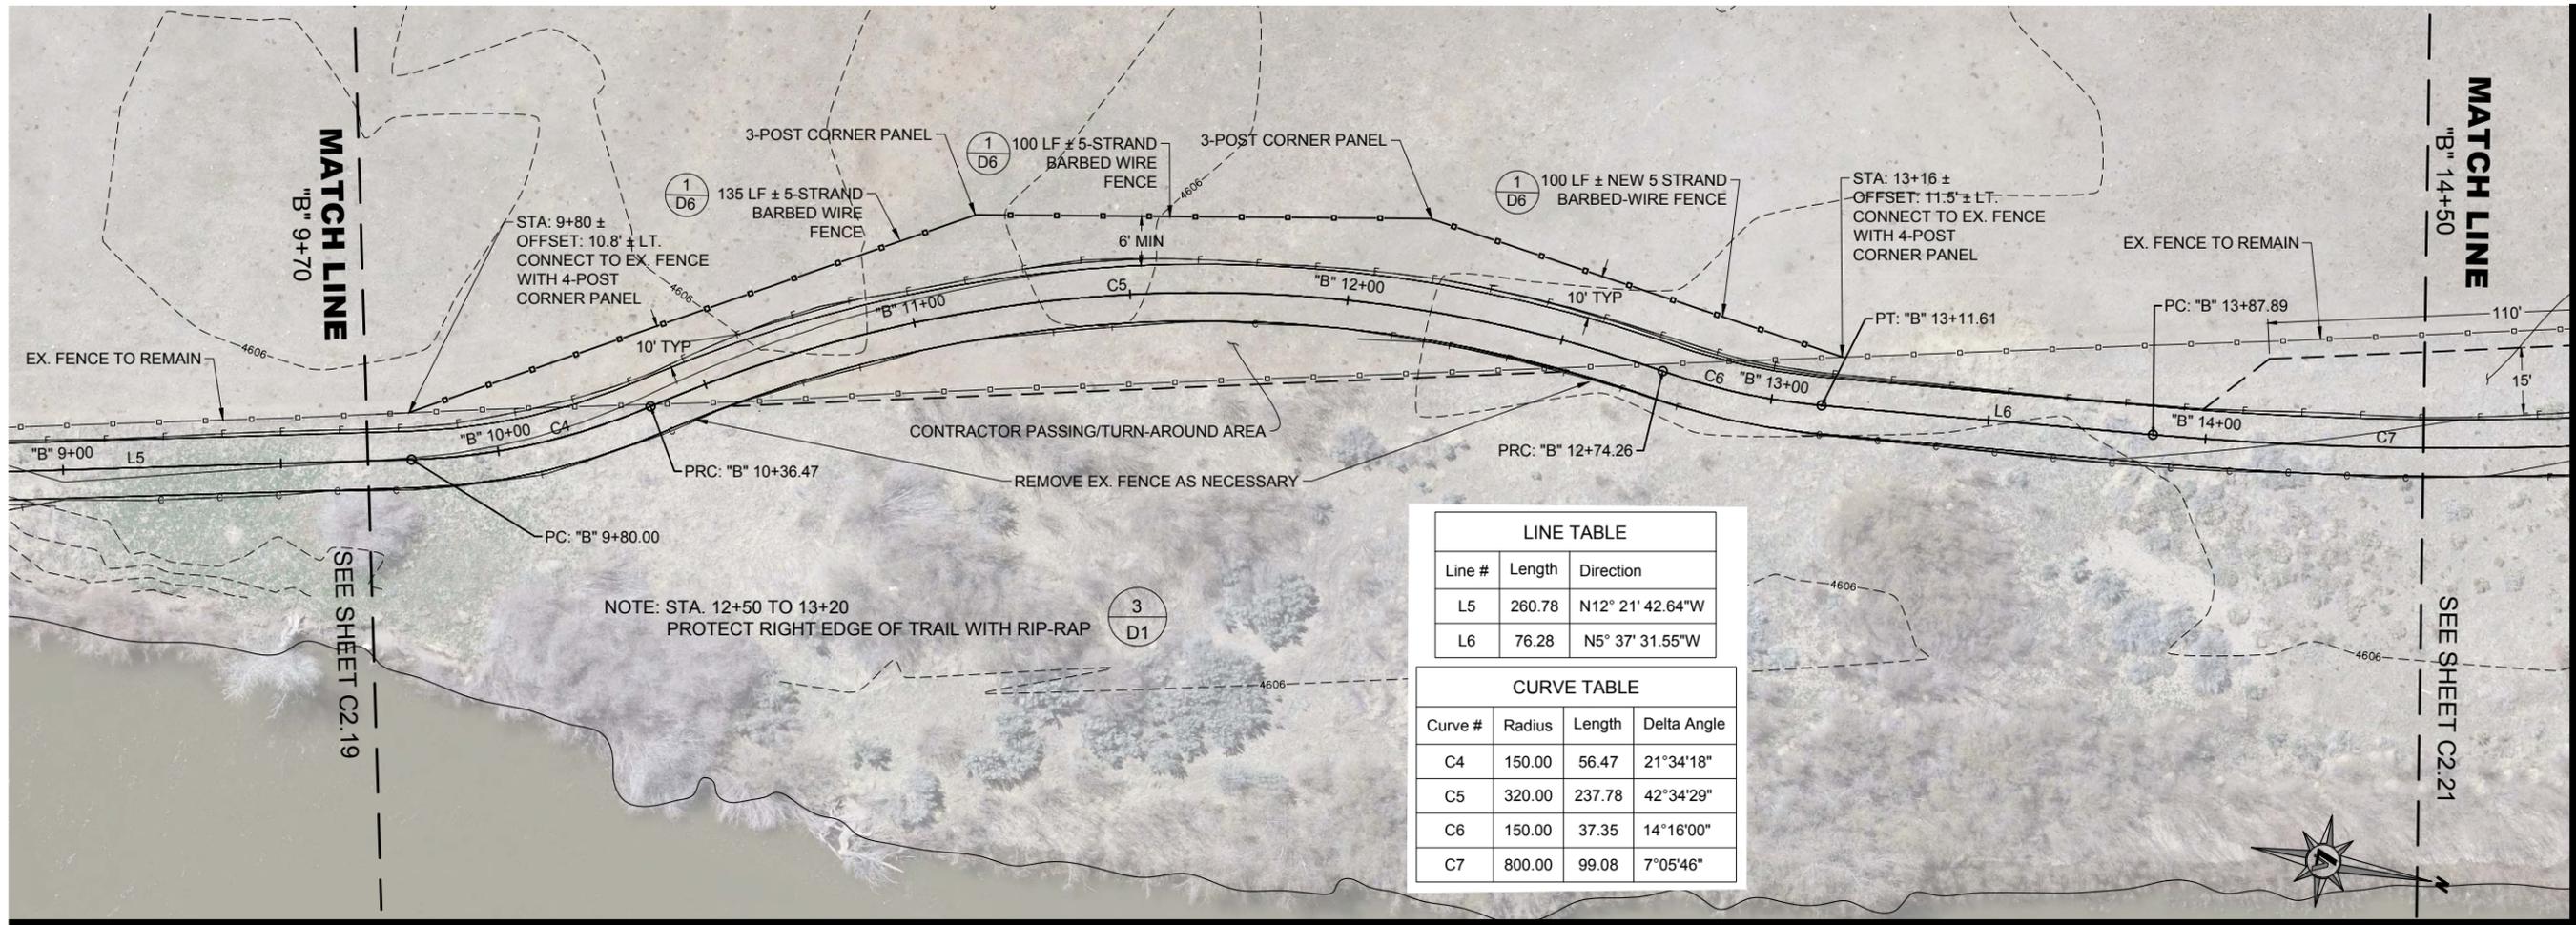

LINE TABLE		
Line #	Length	Direction
L5	260.78	N12° 21' 42.64"W
L6	76.28	N5° 37' 31.55"W

CURVE TABLE			
Curve #	Radius	Length	Delta Angle
C4	150.00	56.47	21°34'18"
C5	320.00	237.78	42°34'29"
C6	150.00	37.35	14°16'00"
C7	800.00	99.08	7°05'46"

B - STA: 9+70 TO STA: 14+40

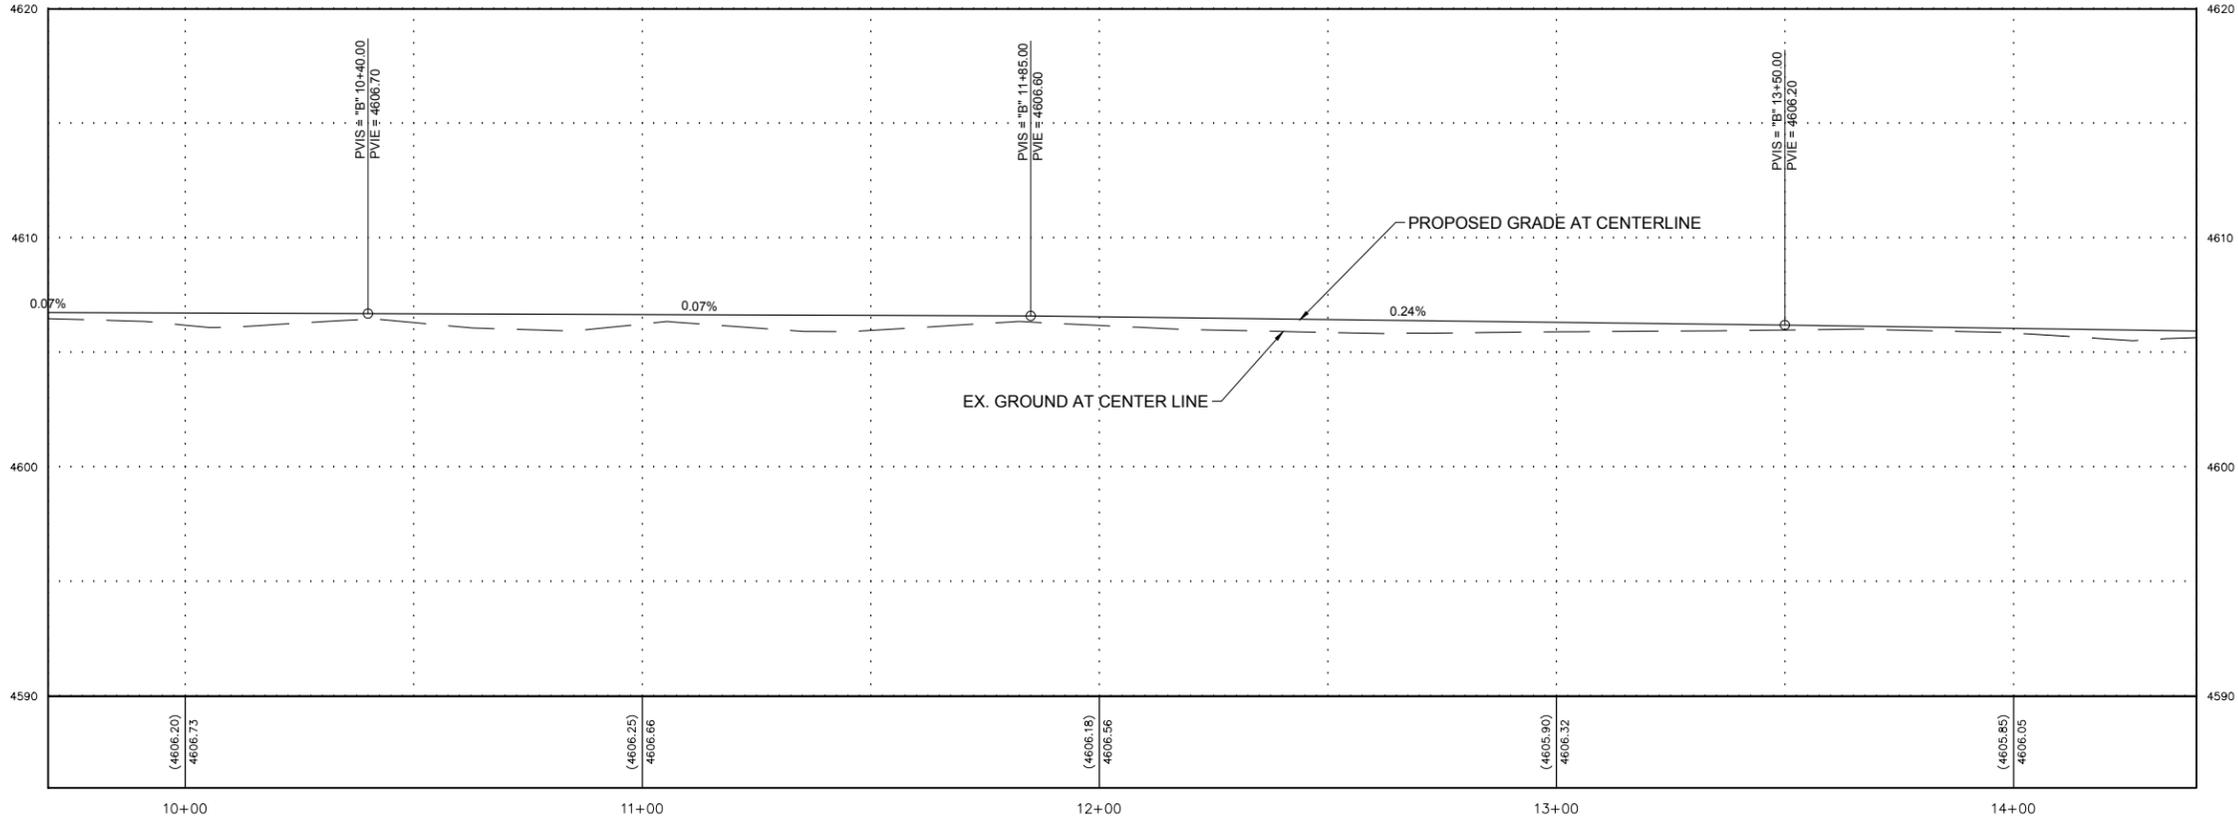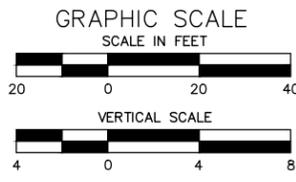

CARSON CITY
CARSON RIVER TRAIL SYSTEM PHASE 2
WEST RIVERBANK TRAIL - SEGMENT B
PLAN AND PROFILE
CARSON CITY
NEVADA

REV.	DATE	DESCRIPTION	BY

PRELIMINARY 90% PLANS
NOT FOR CONSTRUCTION
OCTOBER 2019

BAR IS 1 INCH ON ORIGINAL DRAWING
0 20'
IF NOT ONE INCH ON THIS SHEET, ADJUST SCALES ACCORDINGLY

C2.20

DRAWN BY: KLM
DESIGNED BY: KLM
CHECKED BY: CM
JOB NO.: 9751.000

L:\A\Proj\9751.000 - Carson River Trail System - Phase 2\WMS\Civil3D\9751000 RIVER TRAIL SHEETS.dwg,RT PP - C2.20, 11/18/2019 09:14 am bgreenaw