


SCALE: NTS

NO.	REVISION	DATE	Standard Landscape Detail		File Name: [H:\landscape details\L2f06.dwg]	Landscape Detail Number: L-XX		
			DECIDUOUS TREE					
TYPICAL PLANTING DETAIL IN LANDSCAPE AREAS								
					Date: 2/2007	Page: 4		

NOTE: REMOVE ALL BURLAP, TWINE, WIRE BASKETS OR CONTAINERS FROM ROOTBALL AND DO NOT DISTURB ROOT BALL FOR ALL TREES & SHRUBS. REMOVE ALL TWINE, FLAGGING & TAGS FROM CROWN, TRUNK & BRANCHES. LEAVE ONLY SPECIES ID TAG, SOIL MIXTURE TO BE THREE PARTS EXISTING SOIL AND ONE PART APPROVED IMPORTED TOP SOIL MIX OR SOIL CONDITIONER.

REFER TO LANDSCAPE GENERAL NOTES FOR PLANT STOCK QUALITY REQUIREMENTS AND ADDITIONAL PLANTING REQUIREMENTS.

IF UNSTABLE ROOTBALLS ARE ENCOUNTERED CALL CARSON CITY URBAN FORESTER FOR PLANTING DIRECTION.

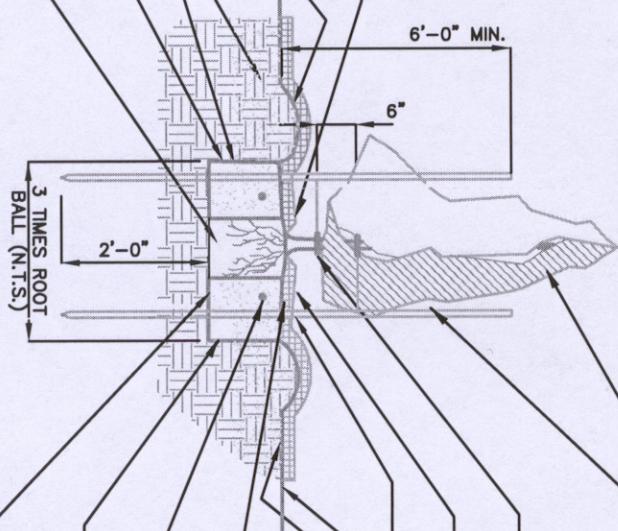

PLANTING DEPTH: TOP OF STRUCTURAL (FLARED) ROOT SYSTEM TO BE 1" ABOVE FINISH GRADE. WATER TO DRAIN AWAY FROM TOP OF STRUCTURAL (FLARED) ROOT SYSTEM.

3" COMPACTED BERM/36" DIAMETER MINIMUM IN PLANTER BEDS FOR DEEP WATERING BASIN. MULCH TO COVER SOIL BERM AND FILL WATER BASIN - NO LANDSCAPE FABRIC.

SCARIFY SIDES OF PLANTING PIT

PLANTING PIT TO BE 3X THE DIAMETER OF THE ROOTBALL AND THE SAME DEPTH AS THE ROOTBALL AFTER EXCESS SOIL IS REMOVED AND THE TOP OF THE ROOT CROWN IS IDENTIFIED.

UNDISTURBED ROOT BALL

6' TALL EVERGREEN TREE OR LARGER

(2) STAKES TO BE 8' X 2" X 2" PRESSURE TREATED WOOD STAKES DRIVEN 2' INTO UNDISTURBED NATIVE SOIL OUTSIDE OF ROOTBALL (PLACE PERPENDICULAR TO PREVAILING WIND). CUT STAKES TO UNIFORM HEIGHT. STAKE HEIGHT & PLACEMENT SHALL NOT CREATE INTERFERENCE WITH BRANCHES

12 GAUGE WIRE INSIDE RUBBER HOSE OR AN APPROVED EQUAL PLACE ABOVE FIRST SET OF LIMBS AND 6" APART

3" DEEP WATERING BASIN - FILL WITH BARK MULCH AS SPECIFIED ON PLANS.

BARK MULCH DEPTH TO BE 4"-6". KEEP MULCH 4" AWAY FROM TRUNK.

NATURAL GRADE/FINISHED GRADE

SCARIFY PLANTING AREA TO A MIN. 8"-10" DEPTH. CLEANED AND WASHED ROCK MULCH SHALL BE PLACED OVER COMMERCIAL GRADE PERMEABLE LANDSCAPE FABRIC.

CLEANED AND WASHED ROCK MULCH SHALL BE PLACED OVER COMMERCIAL GRADE PERMEABLE LANDSCAPE FABRIC.


INSTALL IBDU WATER SOLUBLE BAGS/TABLETS STARTER PLANT FERTILIZER. PLACE 6" OUTSIDE & 2"-3" BELOW TOP OF ROOTBALL. SEE GENERAL LANDSCAPE NOTES FOR QUANTITY.

BACKFILL MATERIAL TO BE SCREENED, FREE OF ROCKS LARGER THAN 1" AND MOISTENED BEFORE INSTALLATION (BACKFILL MIX - 3/4 PART NATIVE SOIL AND 1/4 PART APPROVED TOP SOIL MIX OR SOIL CONDITIONER).

CONTRACTOR TO SCARIFY BOTTOM OF PLANTING PIT TO 6" DEPTH OR AS REQUIRED NECESSARY TO BREAK THROUGH ANY RESTRICTIVE LAYER AND PROVIDE SUFFICIENT DRAINAGE (SEE SPECIFICATIONS FOR PERCOLATION TEST ON PLANTING HOLES).

SCALE: NTS


NO.	REVISION	DATE	Standard Landscape Detail		File Name: [H:\landscape details\l2f05.dwg]	Landscape Detail Number: L-XX
			EVERGREEN TREE			
TYPICAL PLANTING DETAIL IN LANDSCAPING AREA				Date: 2/2007		Page: 5

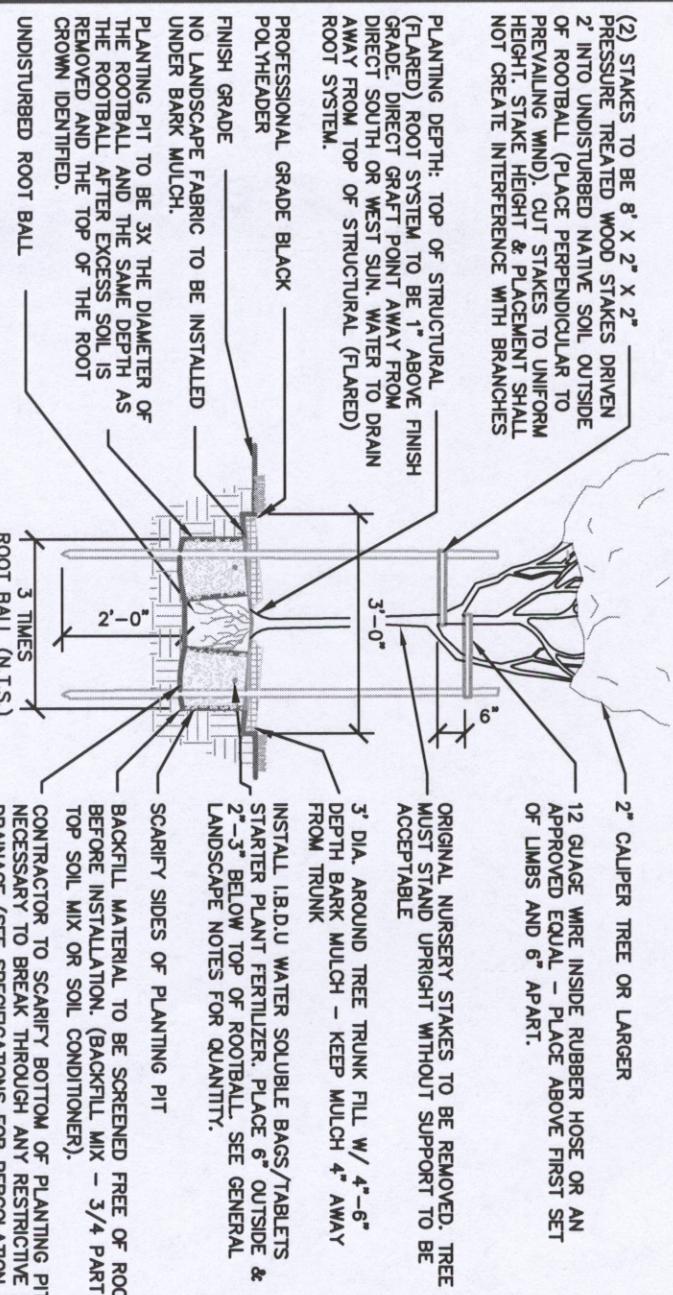

NOTE: REMOVE ALL BURLAP, TWINE, WIRE BASKETS OR CONTAINERS FROM ROOTBALL AND DO NOT DISTURB ROOT BALL. FOR ALL TREES AND SHRUBS: REMOVE ALL TWINE, FLAGGING AND TAGS FROM CROWN, TRUNK AND BRANCHES. LEAVE ONLY SPECIES ID TAG. SOIL MIXTURE TO BE THREE PARTS EXISTING SOIL AND ONE PART APPROVED IMPORTED TOP SOIL MIX OR SOIL CONDITIONER. ONLY TREES WITH APPROPRIATE TRUNK TAPER WILL BE ACCEPTED IE. LARGER CAL AT BASE AND SMALLER CAL AT THE FIRST BRANCH.
 REFER TO LANDSCAPE GENERAL NOTES FOR PLANT STOCK QUALITY REQUIREMENTS AND ADDITIONAL PLANTING REQUIREMENTS.
 IF UNSTABLE ROOTBALLS ARE ENCOUNTERED CALL CARSON CITY URBAN FORESTER FOR PLANTING DIRECTION.
 ONLY BARK MULCH SHALL BE INSTALLED INSIDE THE 3' DIAM. BLACK POLYHEADER.

SCALE: NTS

NO.	REVISION	DATE	Standard Landscape Detail		File Name: [H:\landscaping details\l2f07.dwg]	Landscape Detail Number: L-XX
			DECIDUOUS TREE			
TYPICAL PLANTING DETAIL IN LAWN AREA					Date: 2/2007	Page: 6

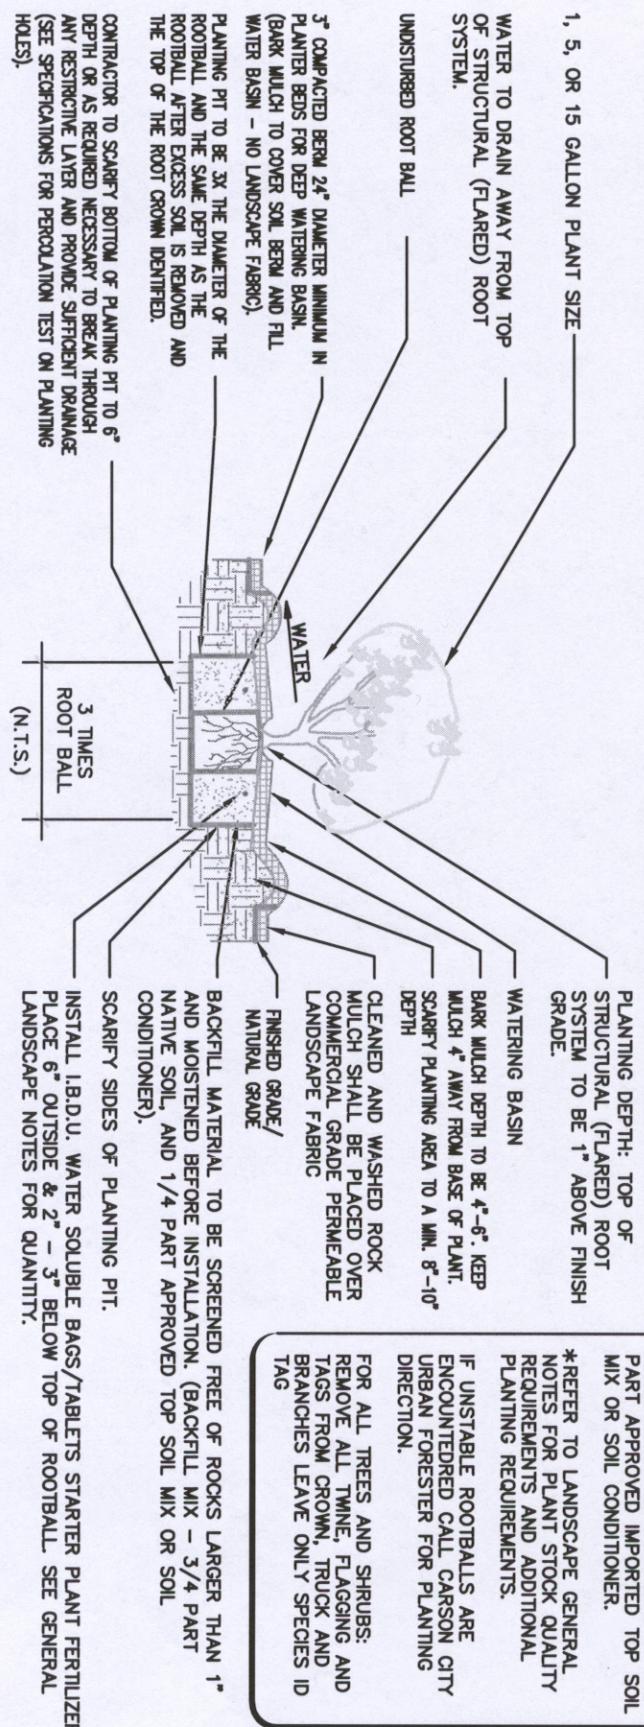

NOTE: REMOVE ALL BURLAP, TWINE, WIRE BASKETS OR CONTAINERS FROM ROOTBALL AND DO NOT DISTURB ROOTBALL. SOIL MIXTURE TO BE THREE PARTS EXISTING SOIL & ONE PART APPROVED IMPORTED TOP SOIL OR SOIL CONDITIONER.

*REFER TO LANDSCAPE GENERAL NOTES FOR PLANT STOCK QUALITY REQUIREMENTS AND ADDITIONAL PLANTING REQUIREMENTS.

IF UNSTABLE ROOTBALLS ARE ENCOUNTERED CALL CARSON CITY URBAN FORESTER FOR PLANTING DIRECTION.

FOR ALL TREES AND SHRUBS: REMOVE ALL TWINE, FLAGGING AND TAGS FROM CROWN, TRUCK AND BRANCHES LEAVE ONLY SPECIES ID TAG

3" COMPACTED BERM 24" DIAMETER MINIMUM IN PLANTER BEDS FOR DEEP WATERING BASIN. (BARK MULCH TO COVER SOIL BERM AND FILL WATER BASIN - NO LANDSCAPE FABRIC).

PLANTING PIT TO BE 3X THE DIAMETER OF THE ROOTBALL AND THE SAME DEPTH AS THE ROOTBALL AFTER EXCESS SOIL IS REMOVED AND THE TOP OF THE ROOT CROWN IDENTIFIED.

CONTRACTOR TO SCARFY BOTTOM OF PLANTING PIT TO 6" DEPTH OR AS REQUIRED NECESSARY TO BREAK THROUGH ANY RESTRICTIVE LAYER AND PROMOTE SUFFICIENT DRAINAGE (SEE SPECIFICATIONS FOR PERCOLATION TEST ON PLANTING HOLES).

SCALE: NTS

NO.	REVISION	DATE	Standard Landscape Detail	File Name:			
				[H:\landscape details\l2f03.dwg]			
DECIDUOUS/EVERGREEN SHRUB				Landscape Detail Number: L-XX			
TYPICAL PLANTING DETAIL IN LANDSCAPE AREAS				Date: 2/2007 Page: 7			