



I:\CAPITAL PROJECTS\Projects\303523005-CarsonVulnerablePedProject\02.Design\DWG\303523005-851.dwg, 12/12/23

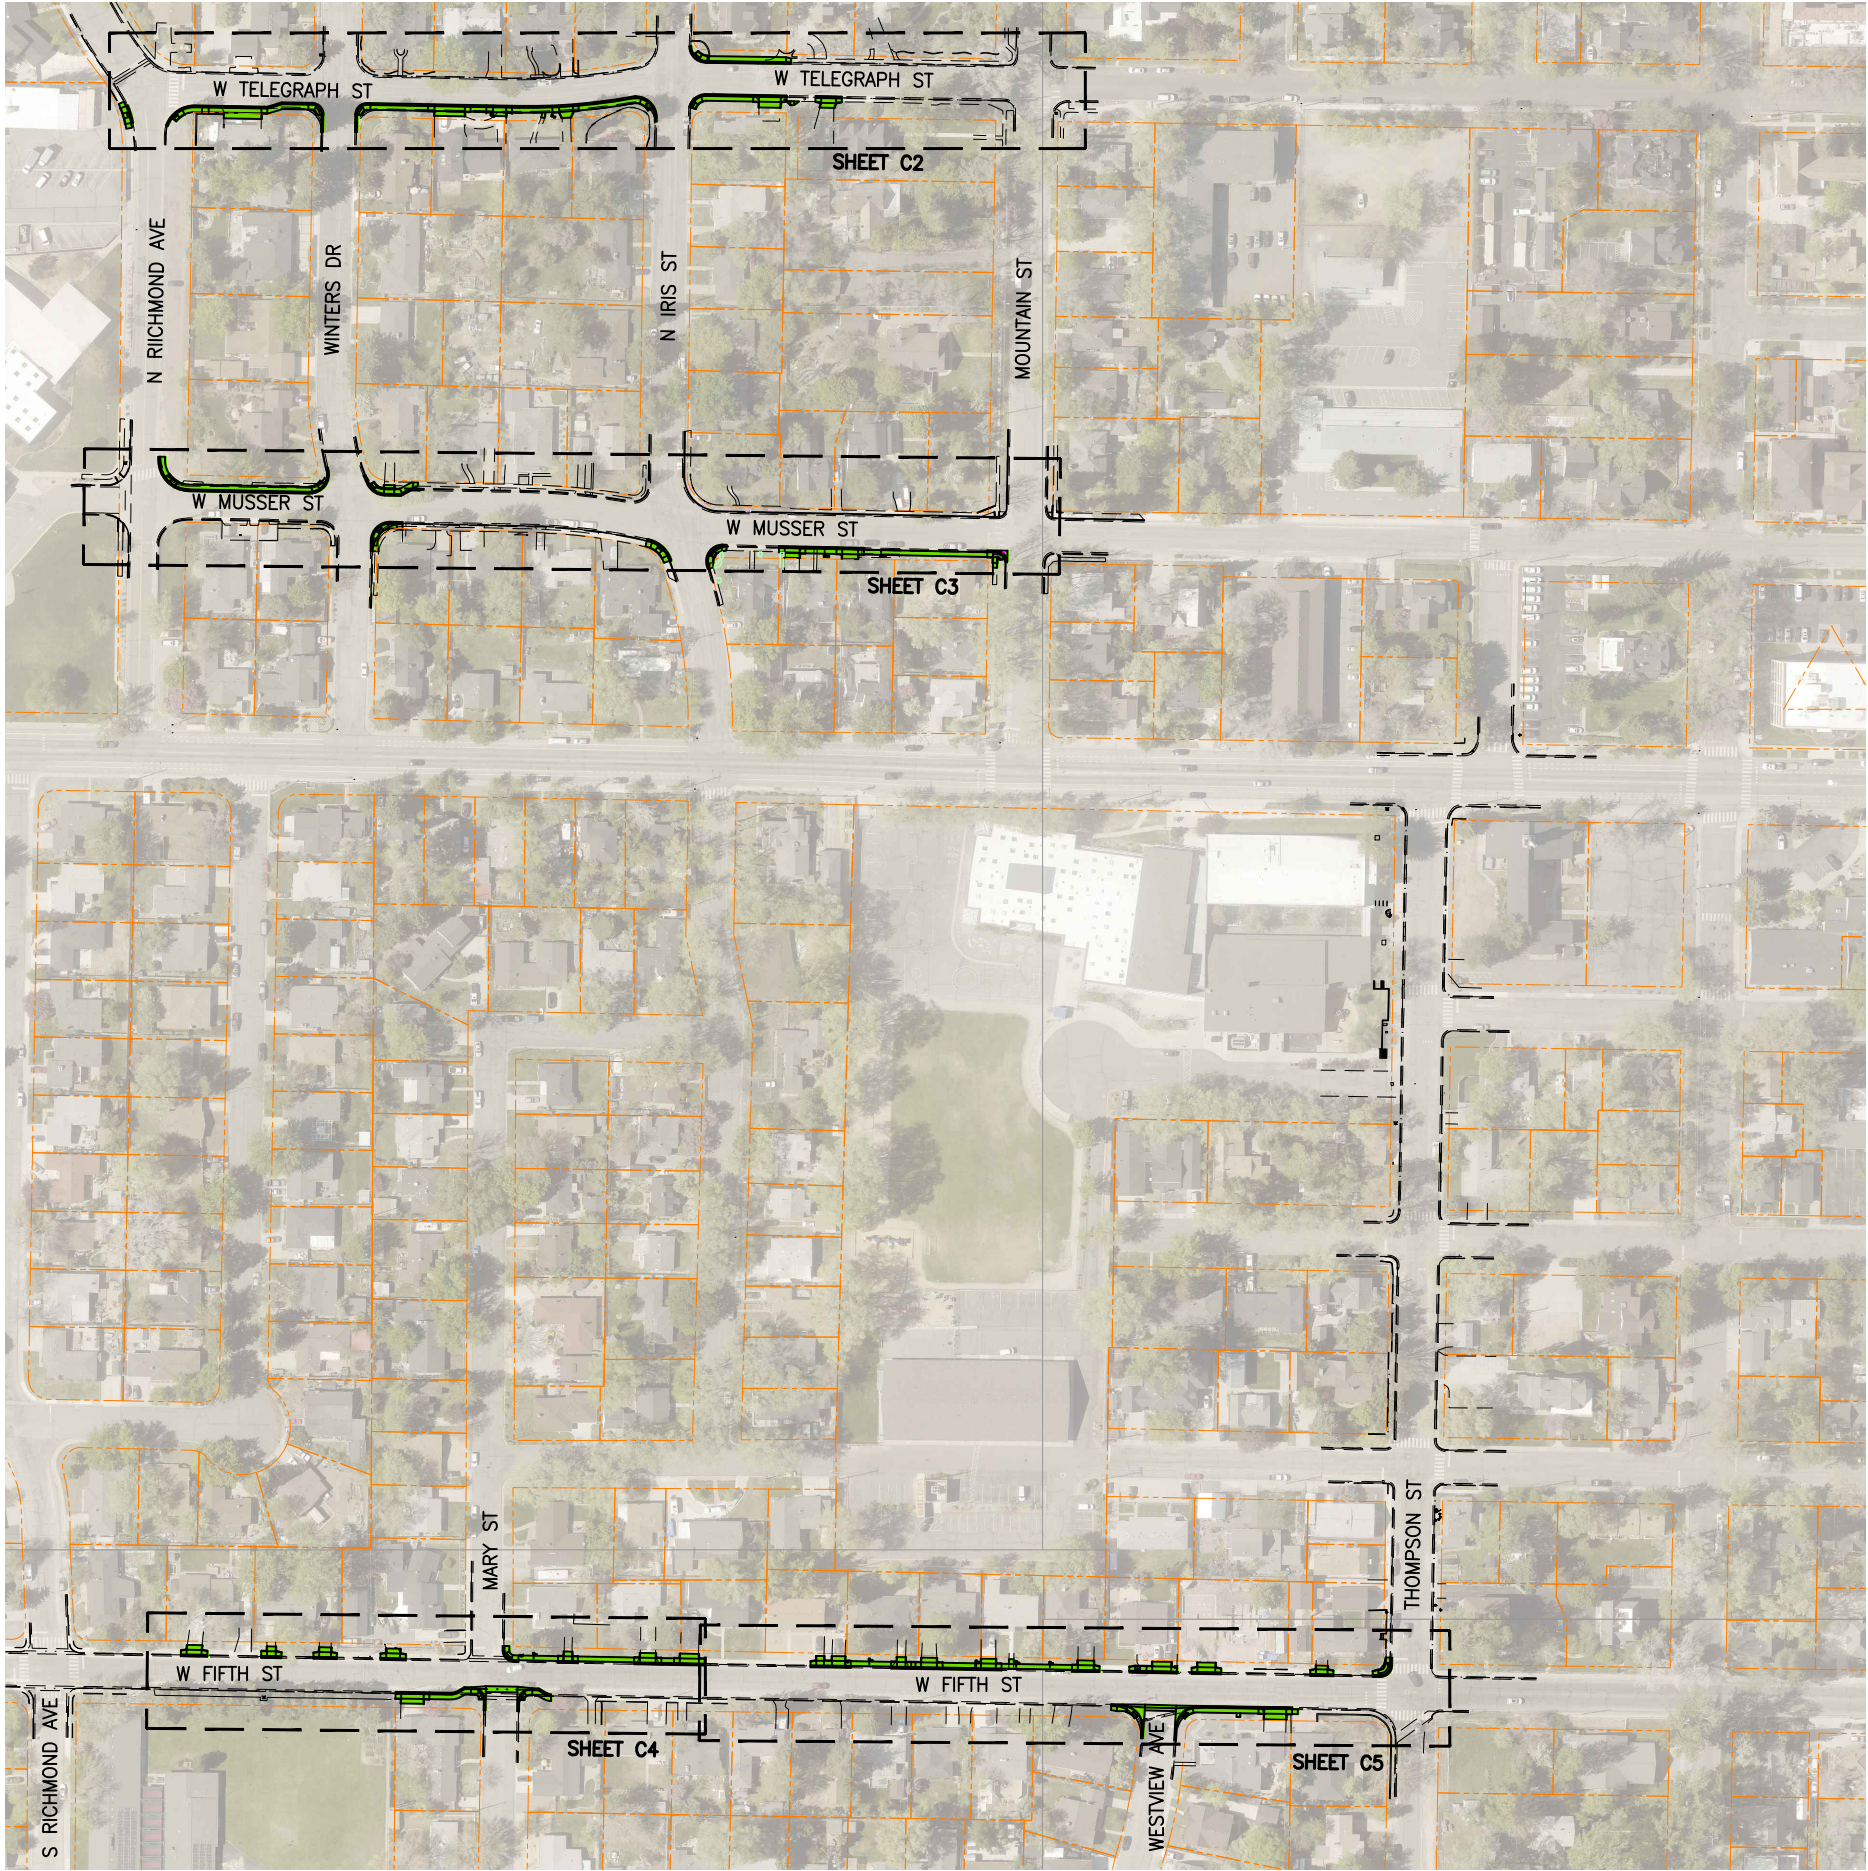

SHEET INDEX

SCALE: 1" = 100'

LEGEND

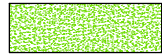

PROPOSED IMPROVEMENTS



APPROXIMATE PROPERTY LINE

NOTE: THIS IS NOT A SURVEY –
PROPERTY LINES ARE APPROXIMATE
AND FOR PLANNING PURPOSES ONLY.



**VULNERABLE PEDESTRIAN
SAFETY IMPROVEMENT PROJECT
PROJECT No. P303523005**

SHEET INDEX

**C1
OF
5**




**CARSON CITY
PUBLIC WORKS DEPARTMENT**

3505 BUTTI WAY CARSON CITY, NEVADA 89701
PH: 887-2355 FAX: 887-2112

DESIGNED BY: BD
DRAWN BY: BD
CHECKED BY: CM
DWG NO.: P303523005-TS1
SCALE (HORIZ): 1"=100'
SCALE (VERT): XX
PLOT DATE: 2023DEC12

CONCEPTUAL PLAN ONLY - NOT FOR CONSTRUCTION


I:\CAPITAL PROJECTS\Projects\303523005 - Carson\Unreleased\Project\02 Design\DWG\303523005-081.dwg, 12/12/23

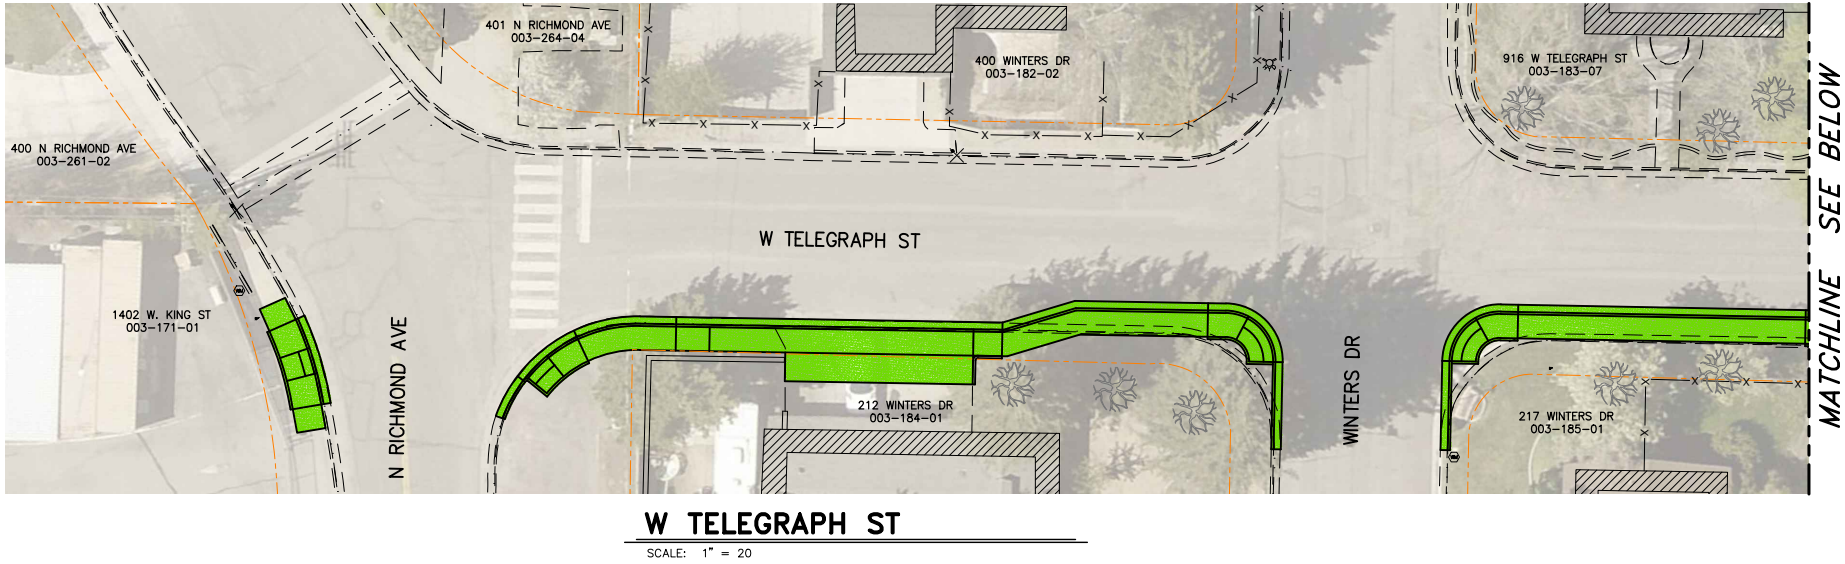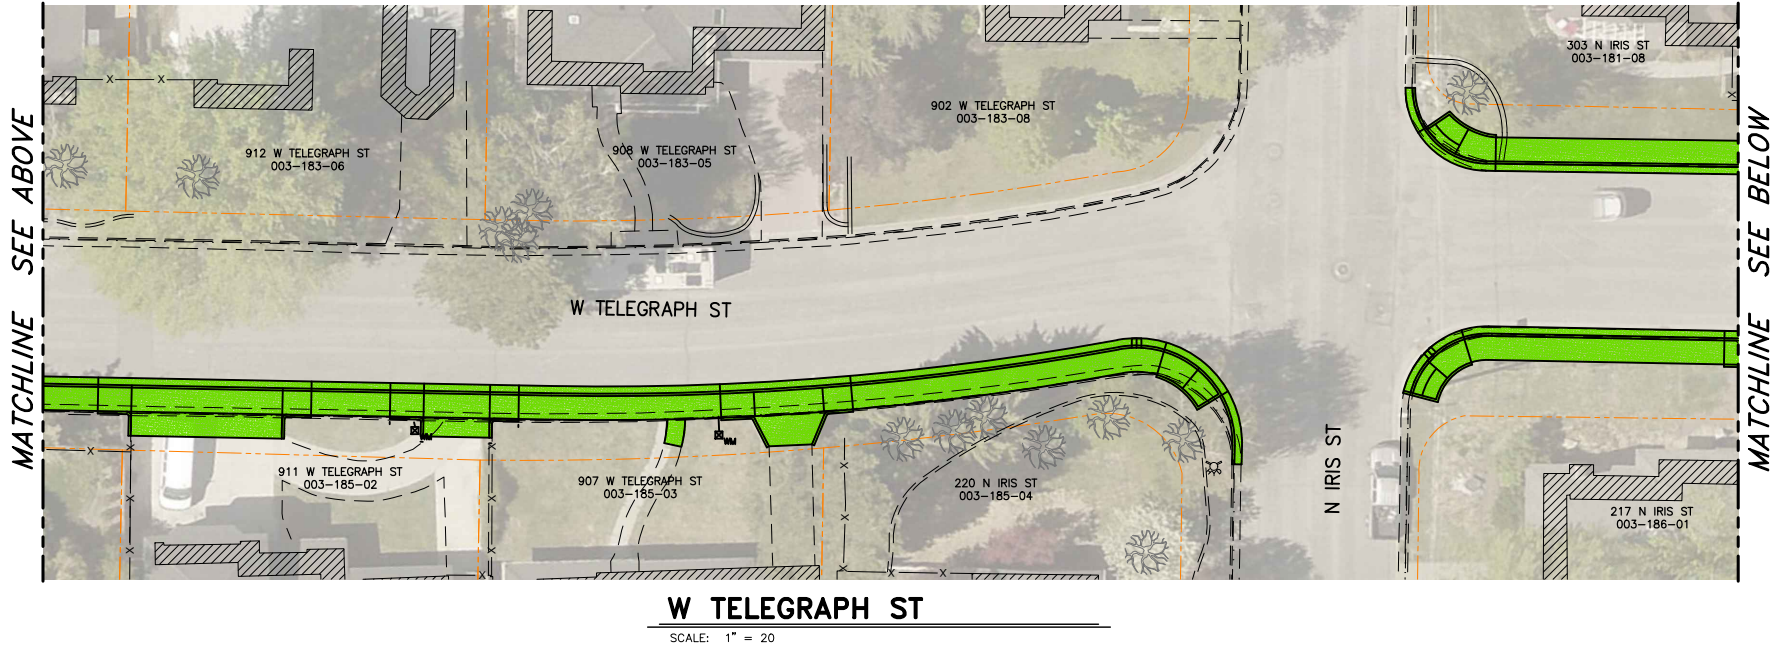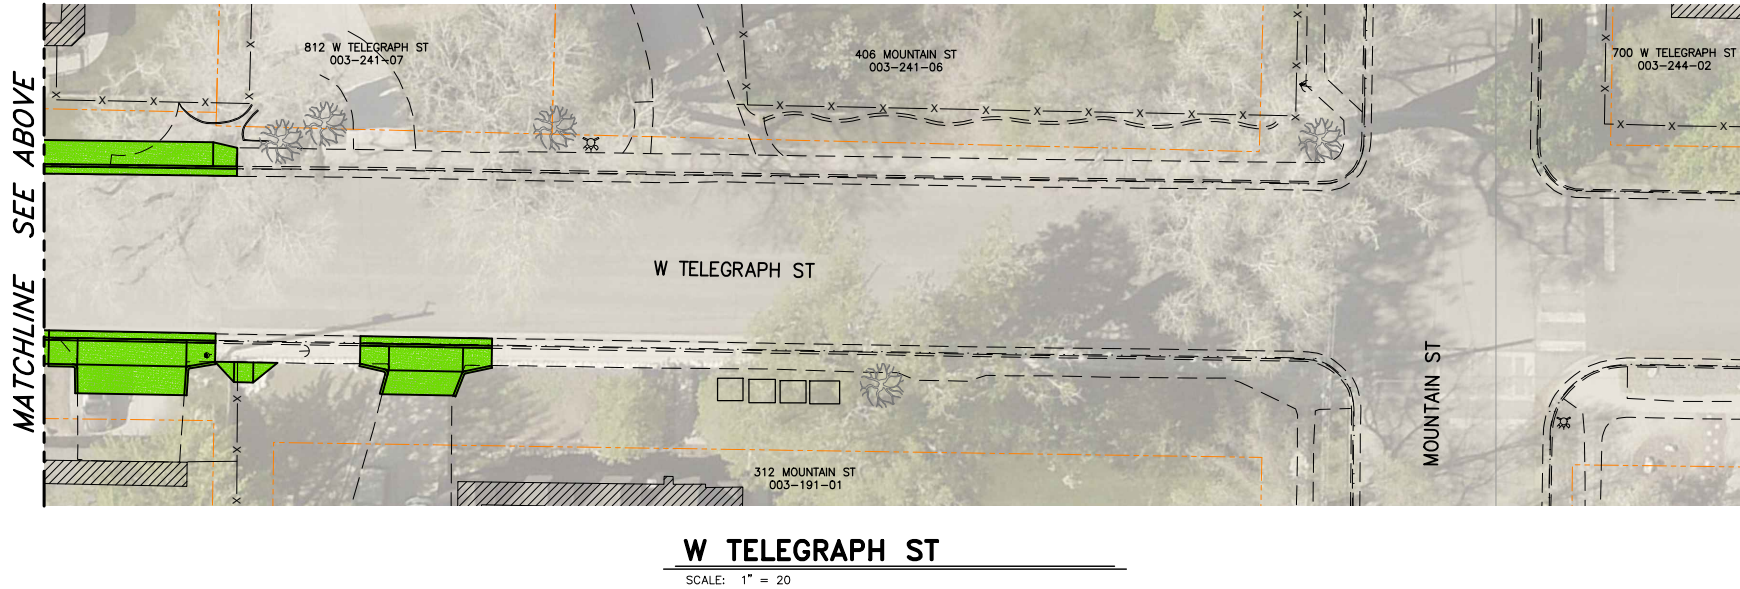

LEGEND

- PROPOSED IMPROVEMENTS
- APPROXIMATE PROPERTY LINE

NOTE: THIS IS NOT A SURVEY –
PROPERTY LINES ARE APPROXIMATE
AND FOR PLANNING PURPOSES ONLY.

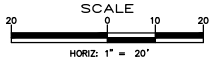

VULNERABLE PEDESTRIAN
SAFETY IMPROVEMENT PROJECT
PROJECT NO. P303523005

W TELEGRAPH ST
N RICHMOND AVE to MOUNTAIN ST

SHEET
C2
OF
5




CARSON CITY
PUBLIC WORKS DEPARTMENT

3505 BUTTE WAY CARSON CITY, NEVADA 89701
PH: 887-2355 FAX: 887-2112

DESIGNED BY: BD
DRAWN BY: BD
CHECKED BY: MF
DWG NO.: P303523005-081.dwg
SCALE (HORIZ): 1"=20'
SCALE (VERT): X"=XX'
PLOT DATE: 2023DEC12

CONCEPTUAL PLAN ONLY - NOT FOR CONSTRUCTION


I:\CAPITAL PROJECTS\Projects\303523005 - Carson\Unreleased\Project\02 Design\DWG\303523005-081.dwg, 12/12/23

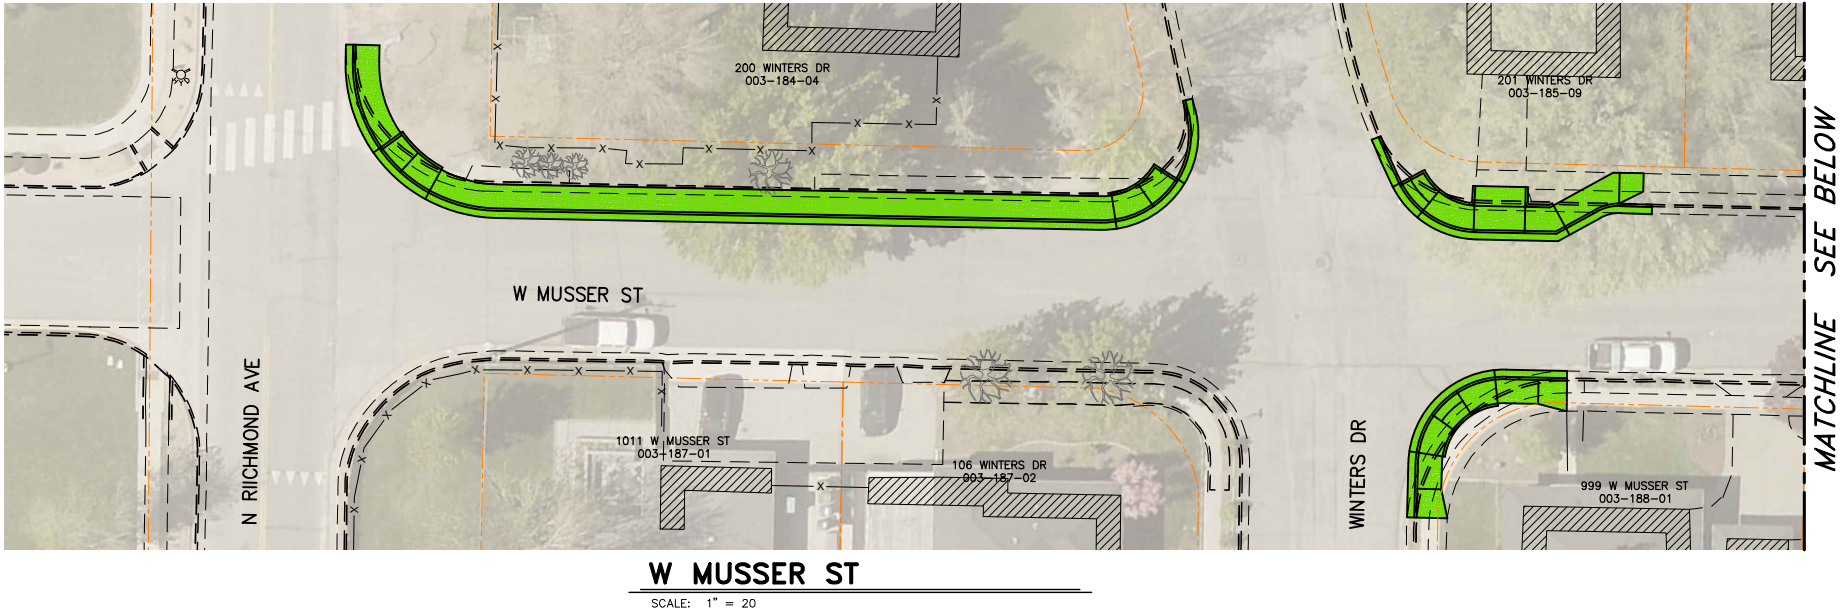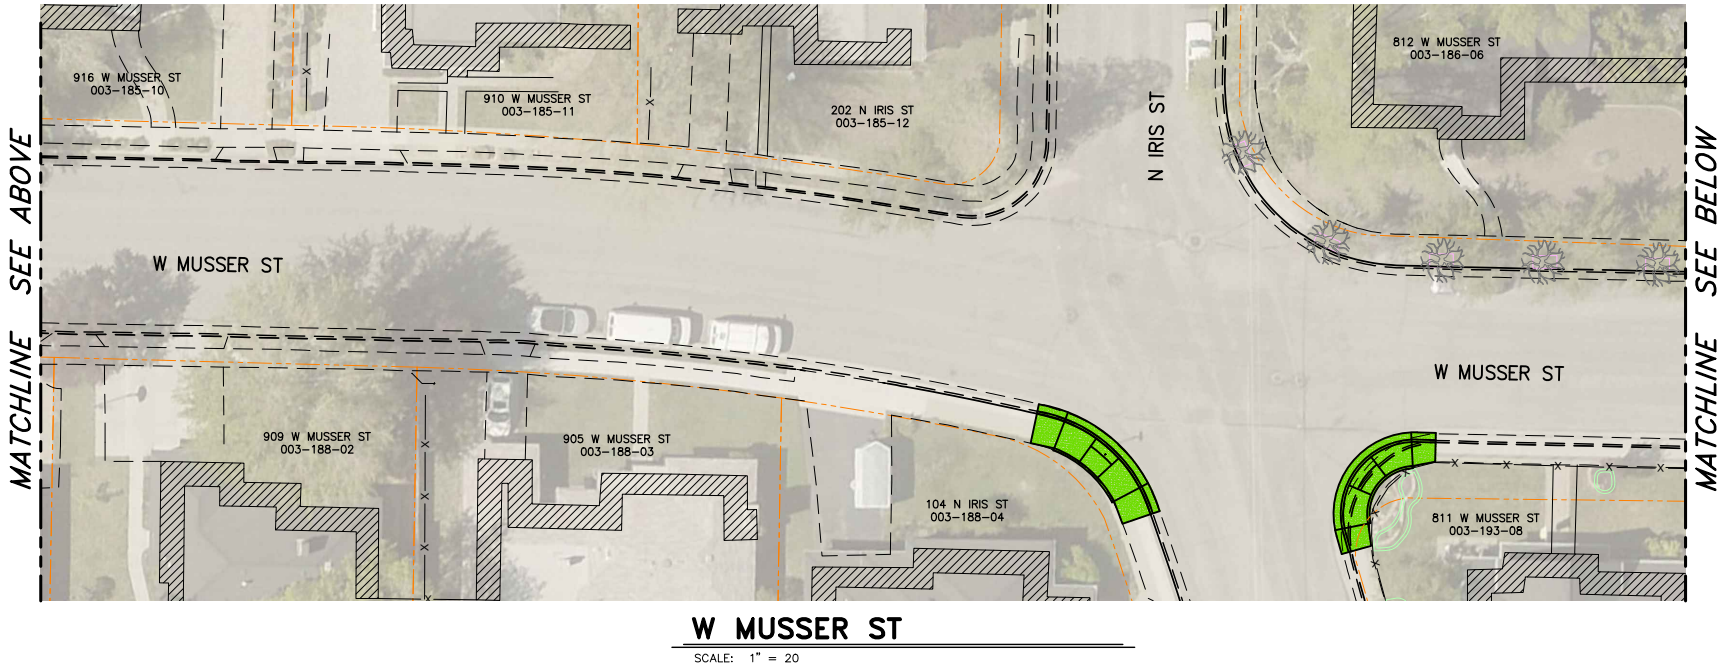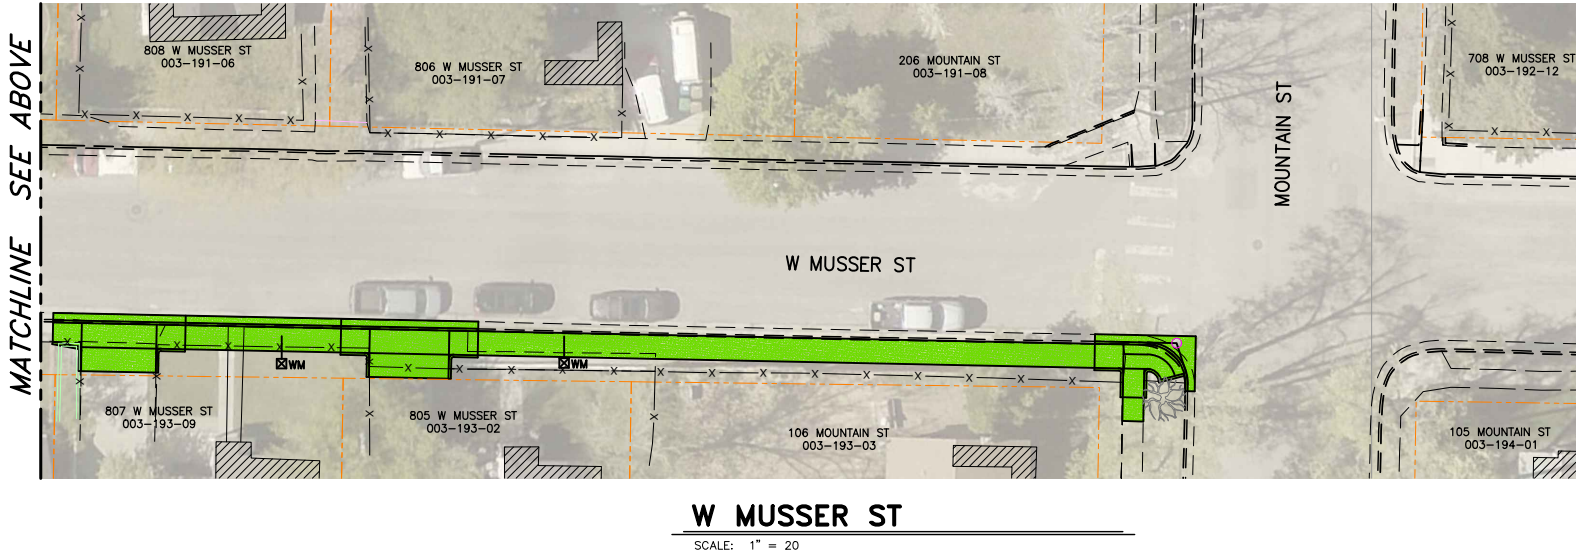

LEGEND

- PROPOSED IMPROVEMENTS
- APPROXIMATE PROPERTY LINE

NOTE: THIS IS NOT A SURVEY –
PROPERTY LINES ARE APPROXIMATE
AND FOR PLANNING PURPOSES ONLY.

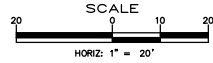

VULNERABLE PEDESTRIAN
SAFETY IMPROVEMENT PROJECT
PROJECT No. P303523005

W MUSSER ST
N RICHMOND AVE to MOUNTAIN ST

SHEET
C3
OF
5



CARSON CITY
PUBLIC WORKS DEPARTMENT

3505 BUTTI WAY CARSON CITY, NEVADA 89701
PH: 887-2355 FAX: 887-2112

DESIGNED BY: BD
DRAWN BY: BD
CHECKED BY: MF
DWG NO.: P303523005-081.dwg
SCALE (HORIZ): 1"=20'
SCALE (VERT): X"=XX'
PLOT DATE: 2023DEC12

CONCEPTUAL PLAN ONLY - NOT FOR CONSTRUCTION


I:\CAPITAL PROJECTS\Projects\303523005 - Carson\UnvulnerablePedProject\02.Design\DWG\303523005-481.dwg, 12/12/23

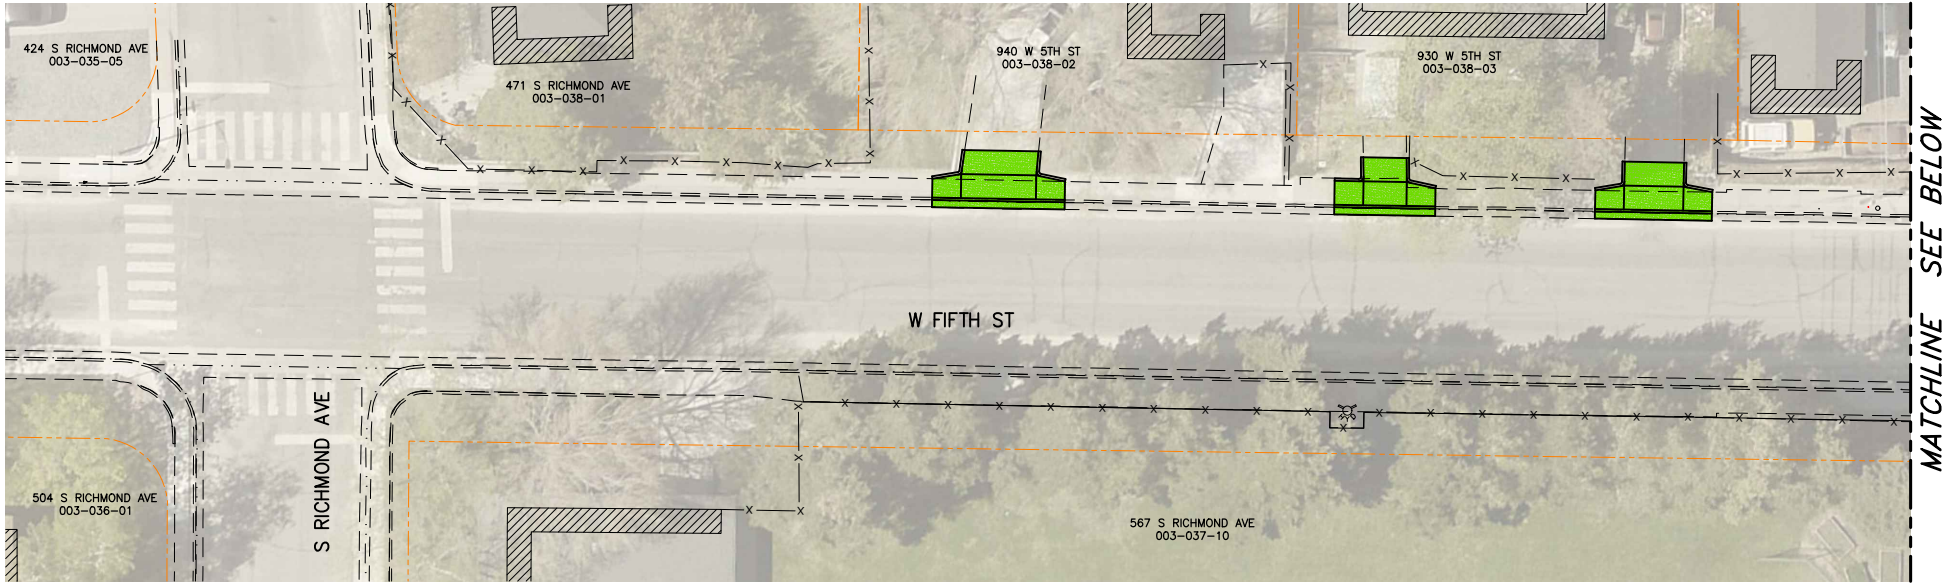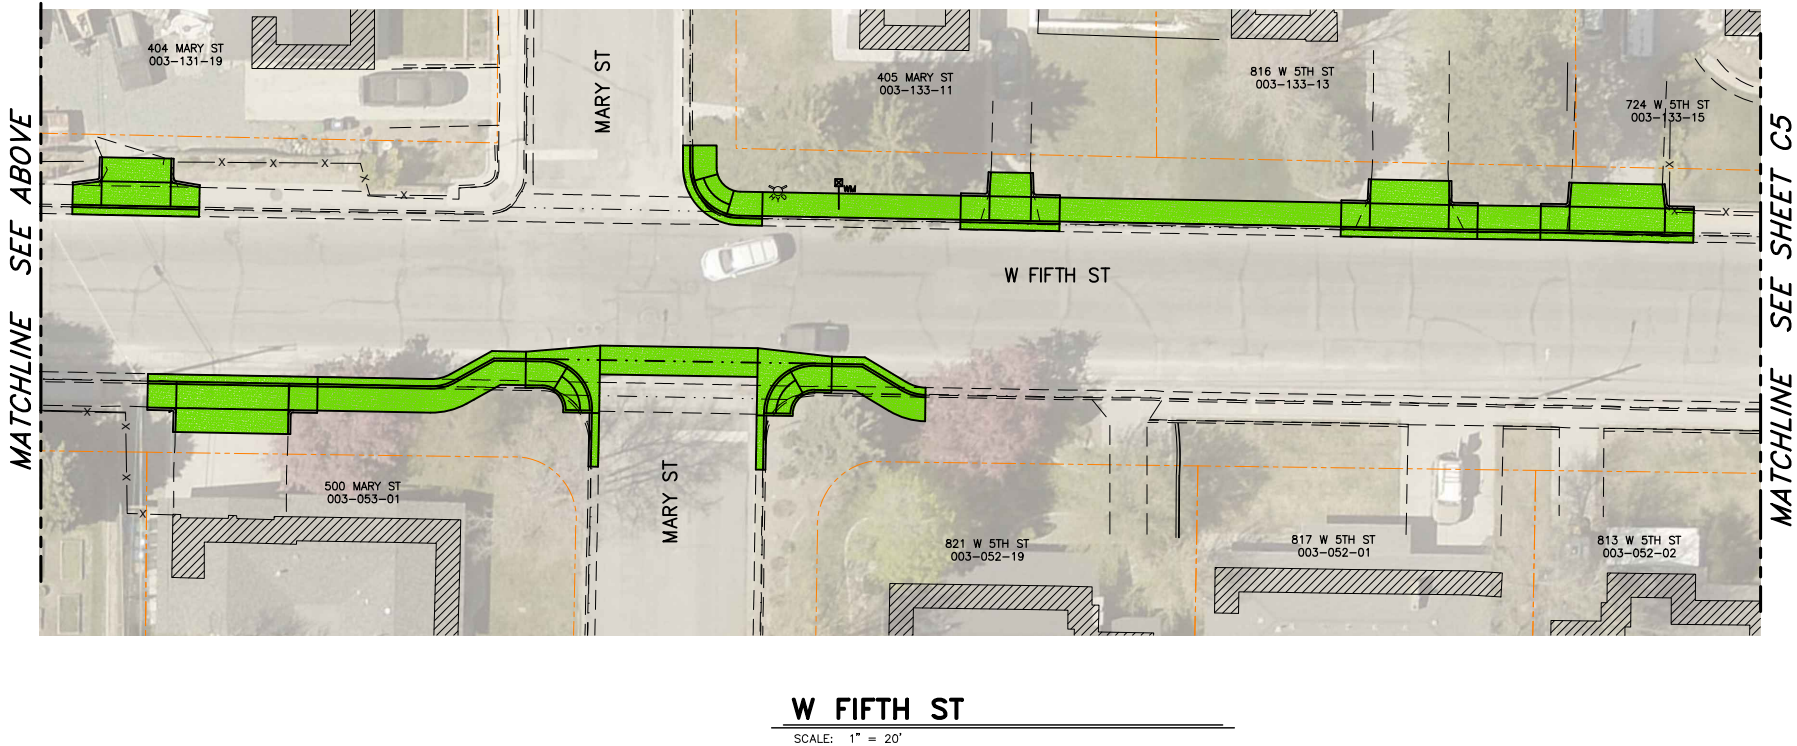

LEGEND

- PROPOSED IMPROVEMENTS
- APPROXIMATE PROPERTY LINE

NOTE: THIS IS NOT A SURVEY -
PROPERTY LINES ARE APPROXIMATE
AND FOR PLANNING PURPOSES ONLY.

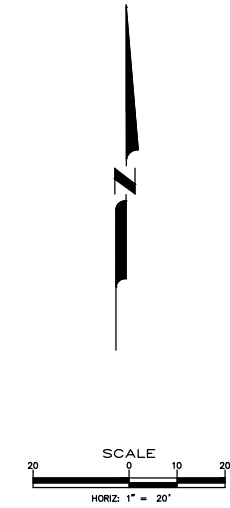

VULNERABLE PEDESTRIAN
SAFETY IMPROVEMENT PROJECT
PROJECT No. P303523005

SHEET
C4
OF
5

W FIFTH ST
S RICHMOND AVE TO 724 W FIFTH ST


CARSON CITY
PUBLIC WORKS DEPARTMENT

3505 BUTTI WAY CARSON CITY, NEVADA 89701
PH: 887-2355 FAX: 887-2112

DESIGNED BY: BD
DRAWN BY: BD
CHECKED BY: MF
DWG NO.: P303523005-481.dwg
SCALE (HORIZ): 1"=20'
SCALE (VERT): X"=XX'
PLOT DATE: 2023DEC12


CONCEPTUAL PLAN ONLY - NOT FOR CONSTRUCTION

I:\CAPITAL PROJECTS\Projects\303523005 - Carson\Unreleased\Project\02 Design\DWG\303523005-481.dwg, 12/12/23

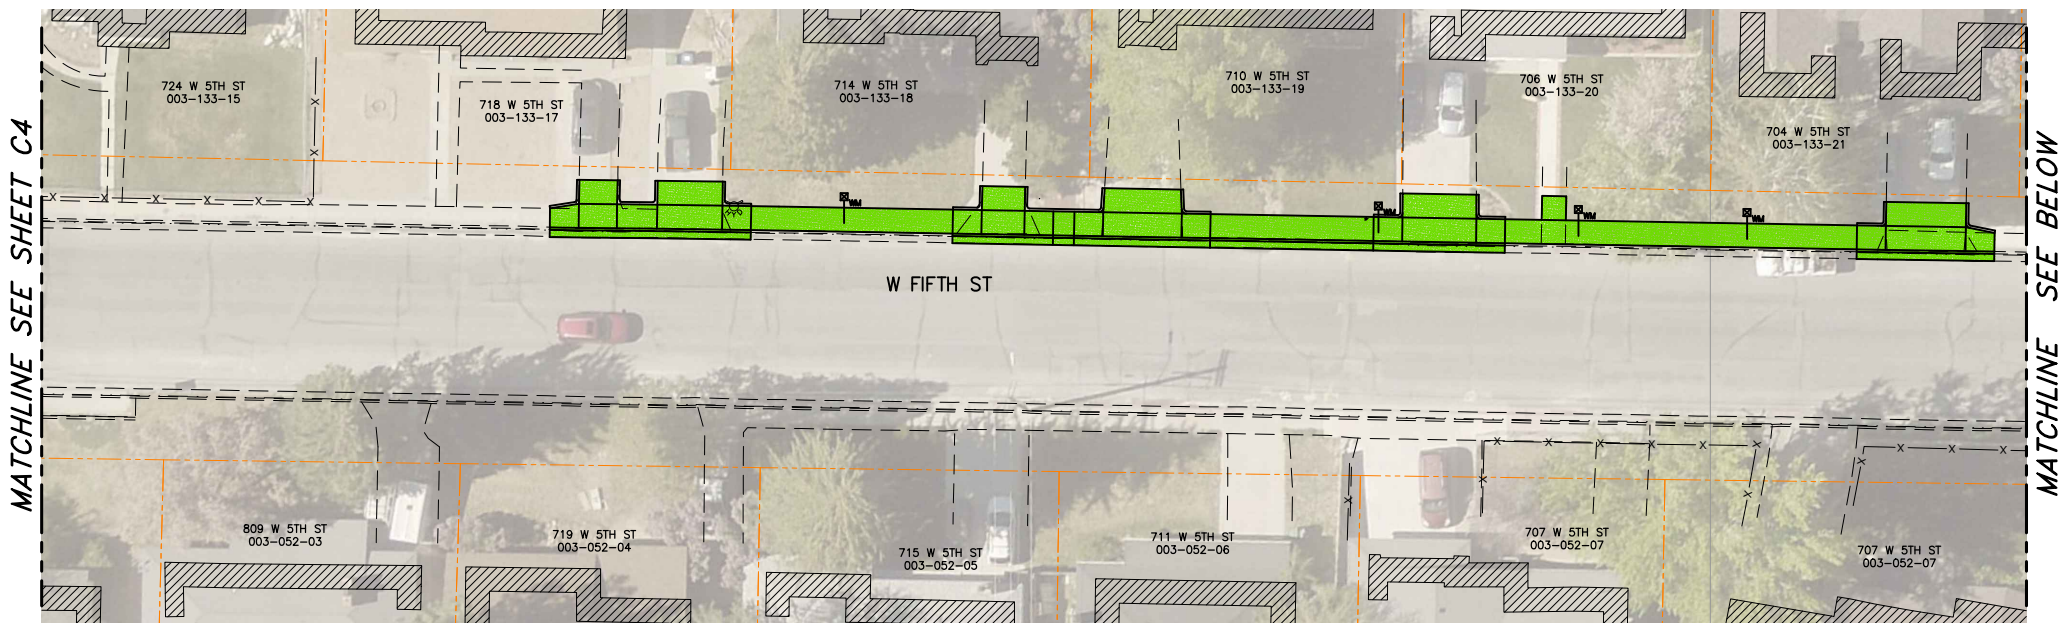


W FIFTH ST

SCALE: 1" = 20'

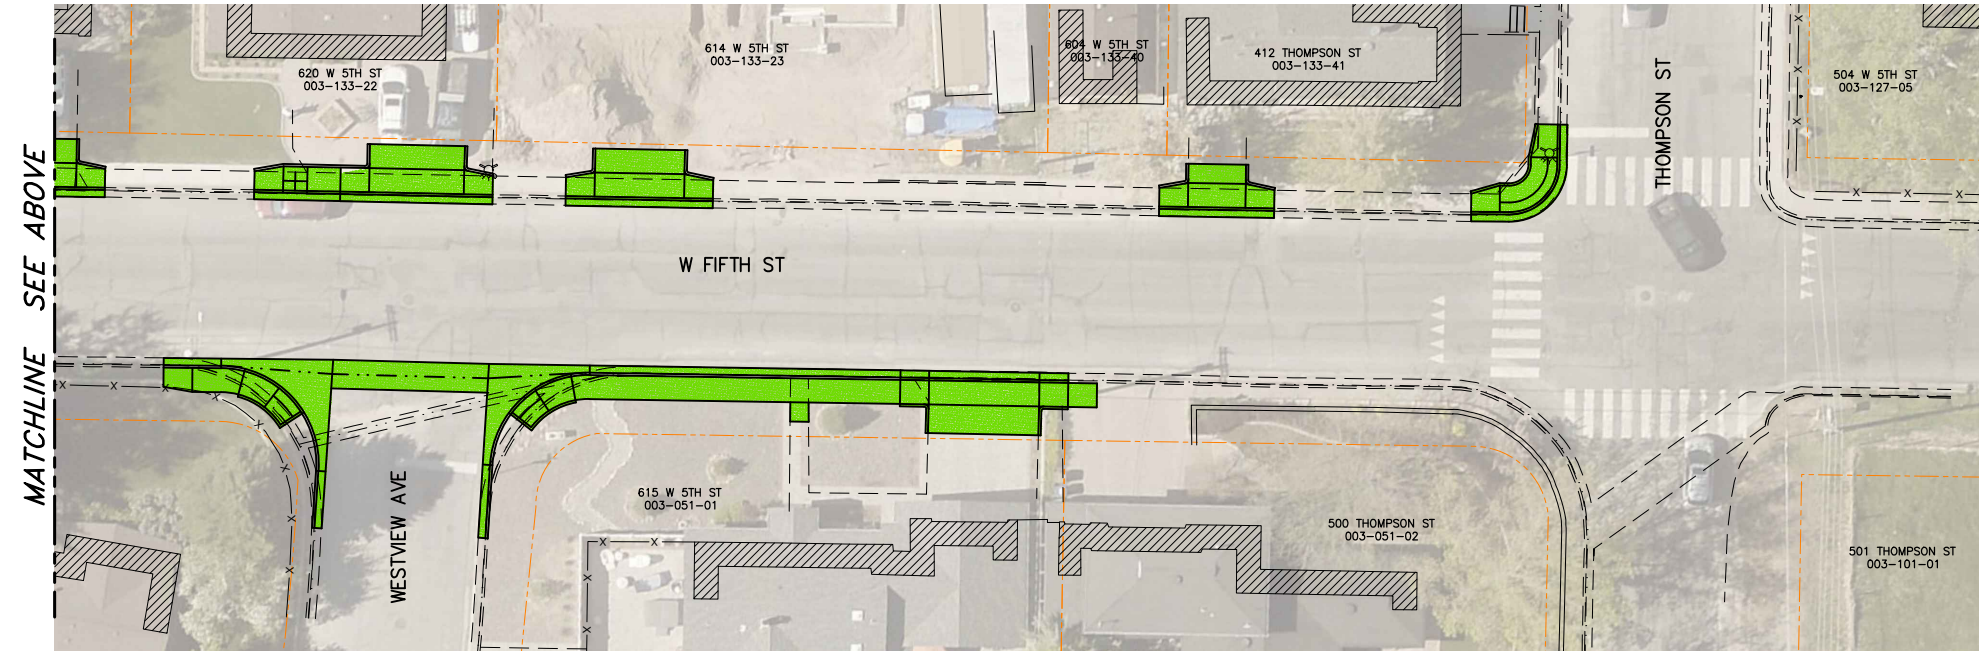


W FIFTH ST

SCALE: 1" = 20'

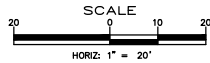

LEGEND

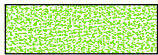

PROPOSED IMPROVEMENTS



APPROXIMATE PROPERTY LINE

NOTE: THIS IS NOT A SURVEY -
PROPERTY LINES ARE APPROXIMATE
AND FOR PLANNING PURPOSES ONLY.

VULNERABLE PEDESTRIAN
SAFETY IMPROVEMENT PROJECT
PROJECT No. P303523005

W FIFTH ST
724 W FIFTH ST to THOMPSON ST

CARSON CITY
PUBLIC WORKS DEPARTMENT

3505 BUTTE WAY CARSON CITY, NEVADA 89701
PH: 887-2355 FAX: 887-2112

DESIGNED BY: BD
DRAWN BY: BD
CHECKED BY: MF
DWG NO.: P303523005-481.dwg
SCALE (HORIZ): 1"=20'
SCALE (VERT): X"=XX'
PLOT DATE: 2023DEC12

REV.	DATE	DESCRIPTION	BY	APP'D

SHEET
C5
OF
5

CONCEPTUAL PLAN ONLY - NOT FOR CONSTRUCTION