


I:\CAPITAL PROJECTS\Projects\303523005 - Carson Vulnerable Ped Project\02.Design\DWG\303523005 - public - info20Aug2024.dwg, Issues: 8/27/24

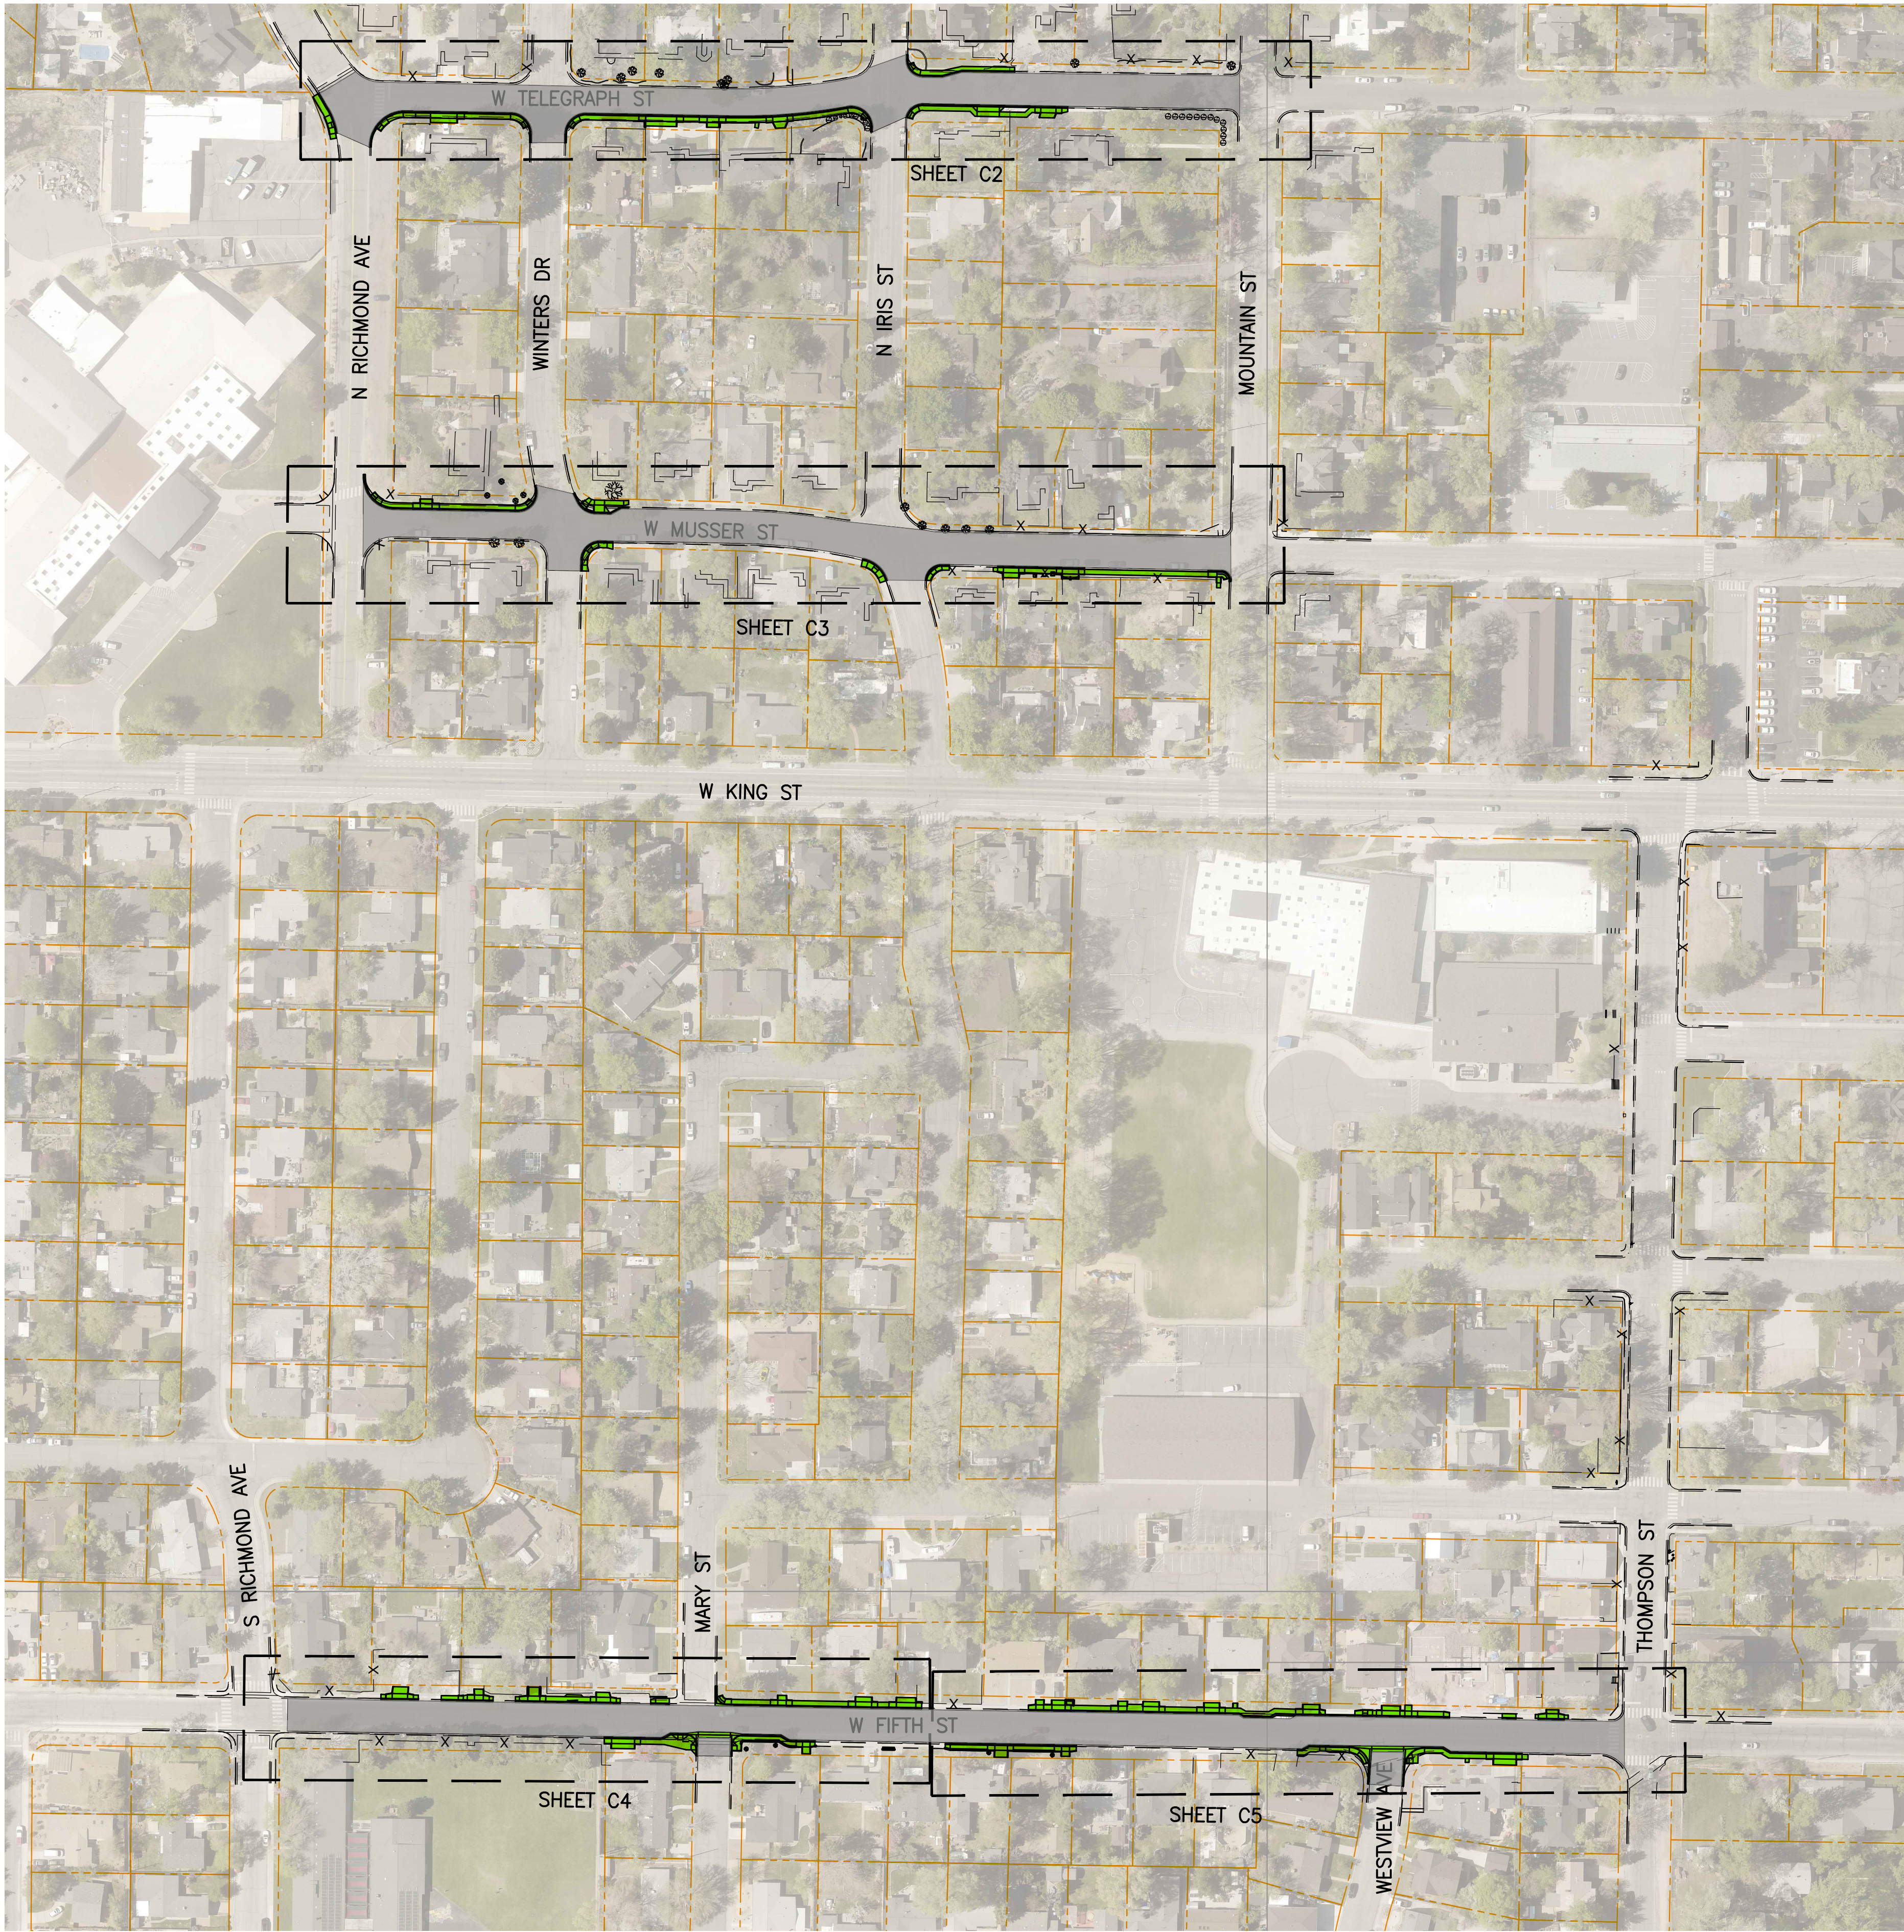

SHEET INDEX

SCALE: 1" = 100'

LEGEND



PROPOSED IMPROVEMENTS




APPROXIMATE PROPERTY LINE



SLURRY SEAL

NOTE: THIS IS NOT A SURVEY –
PROPERTY LINES ARE APPROXIMATE
AND FOR PLANNING PURPOSES
ONLY.

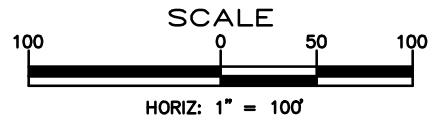

VULNERABLE PEDESTRIAN
SAFETY IMPROVEMENT PROJECT
PROJECT No. P303523005

SHEET INDEX

C1
OF
5




CARSON CITY
PUBLIC WORKS DEPARTMENT

3505 BUTTI WAY CARSON CITY, NEVADA 89701
PH: 887-2355 FAX: 887-2112

DESIGNED BY: IS
DRAWN BY: IS
CHECKED BY: CM
DWG NO.:
SCALE (HORIZ): 1"=100'
SCALE (VERT): XX
PLOT DATE: 8/27/24

CONCEPTUAL PLAN ONLY - NOT FOR CONSTRUCTION


I:\CAPITAL PROJECTS\Projects\030322005 - Carson\municipal\user\ed\Project\02\Design\030322005-public-mr02Aug2024.dwg, Issues: 8/27/24

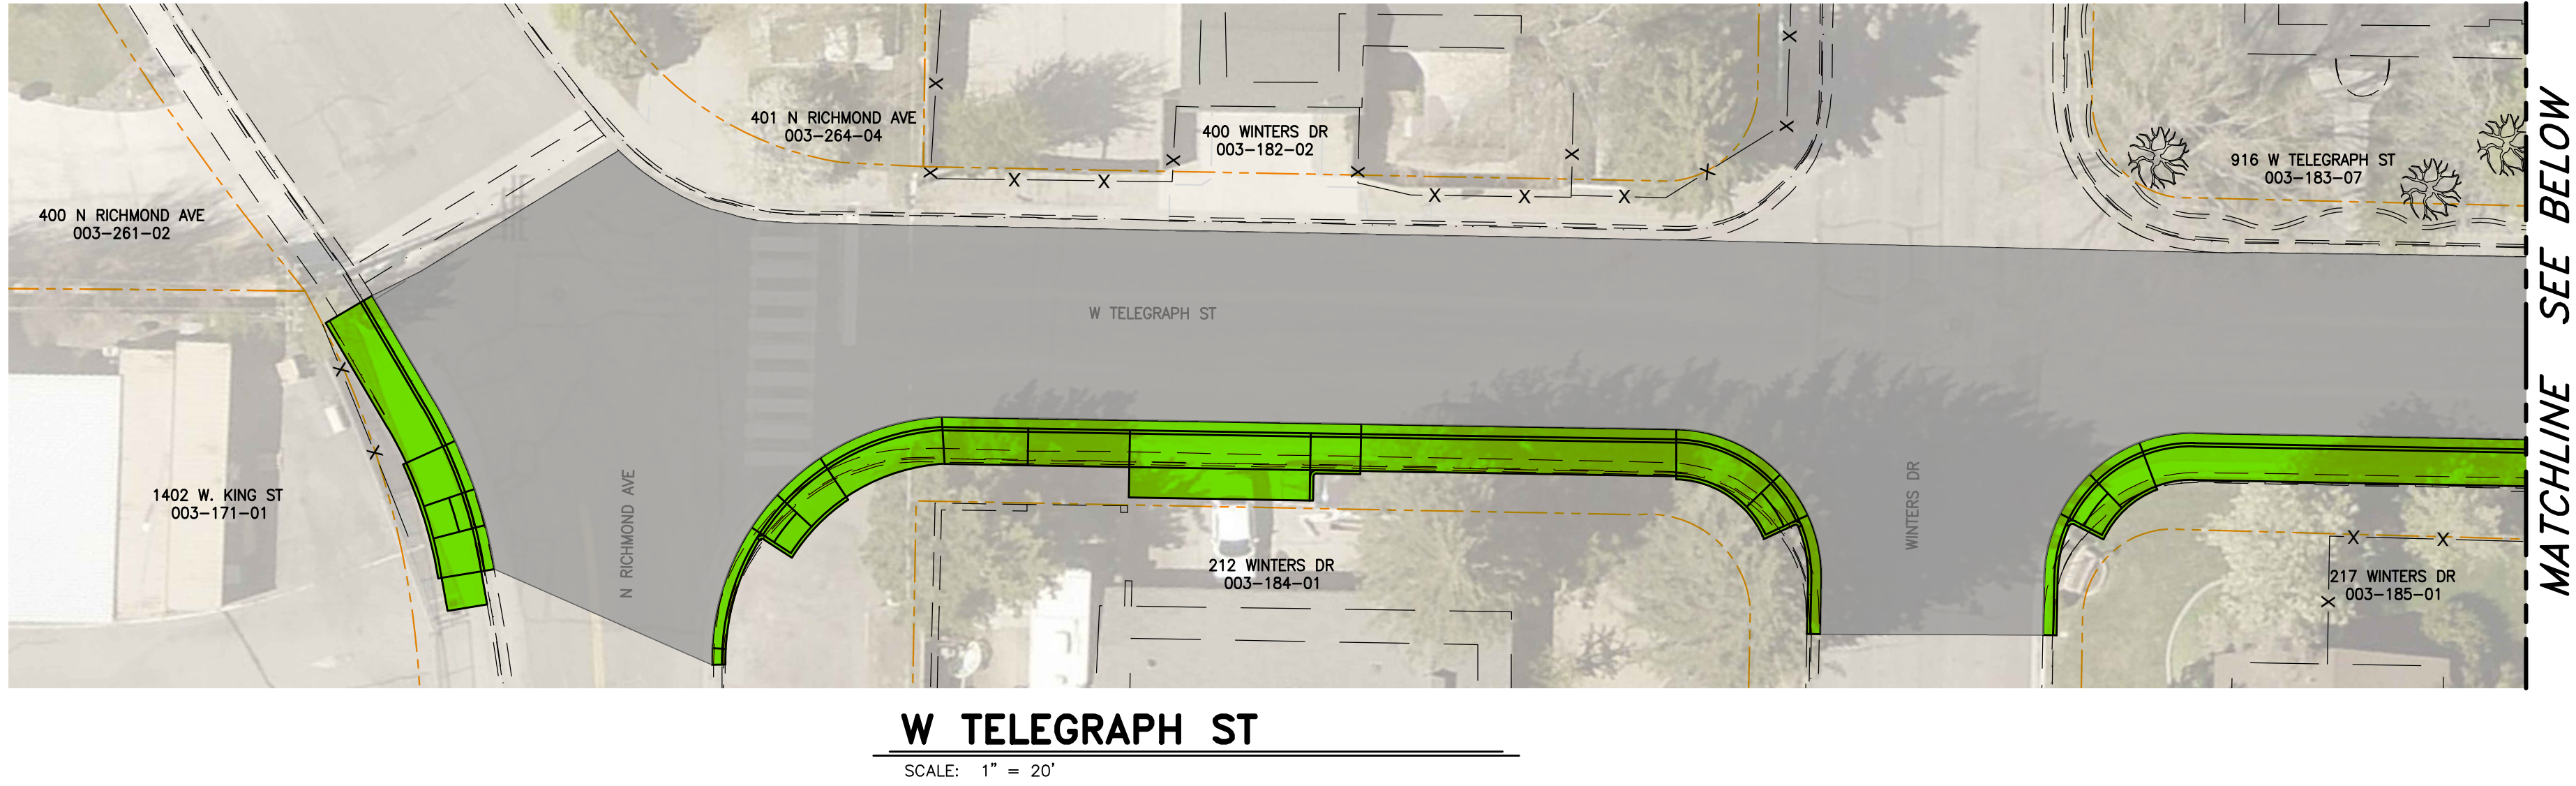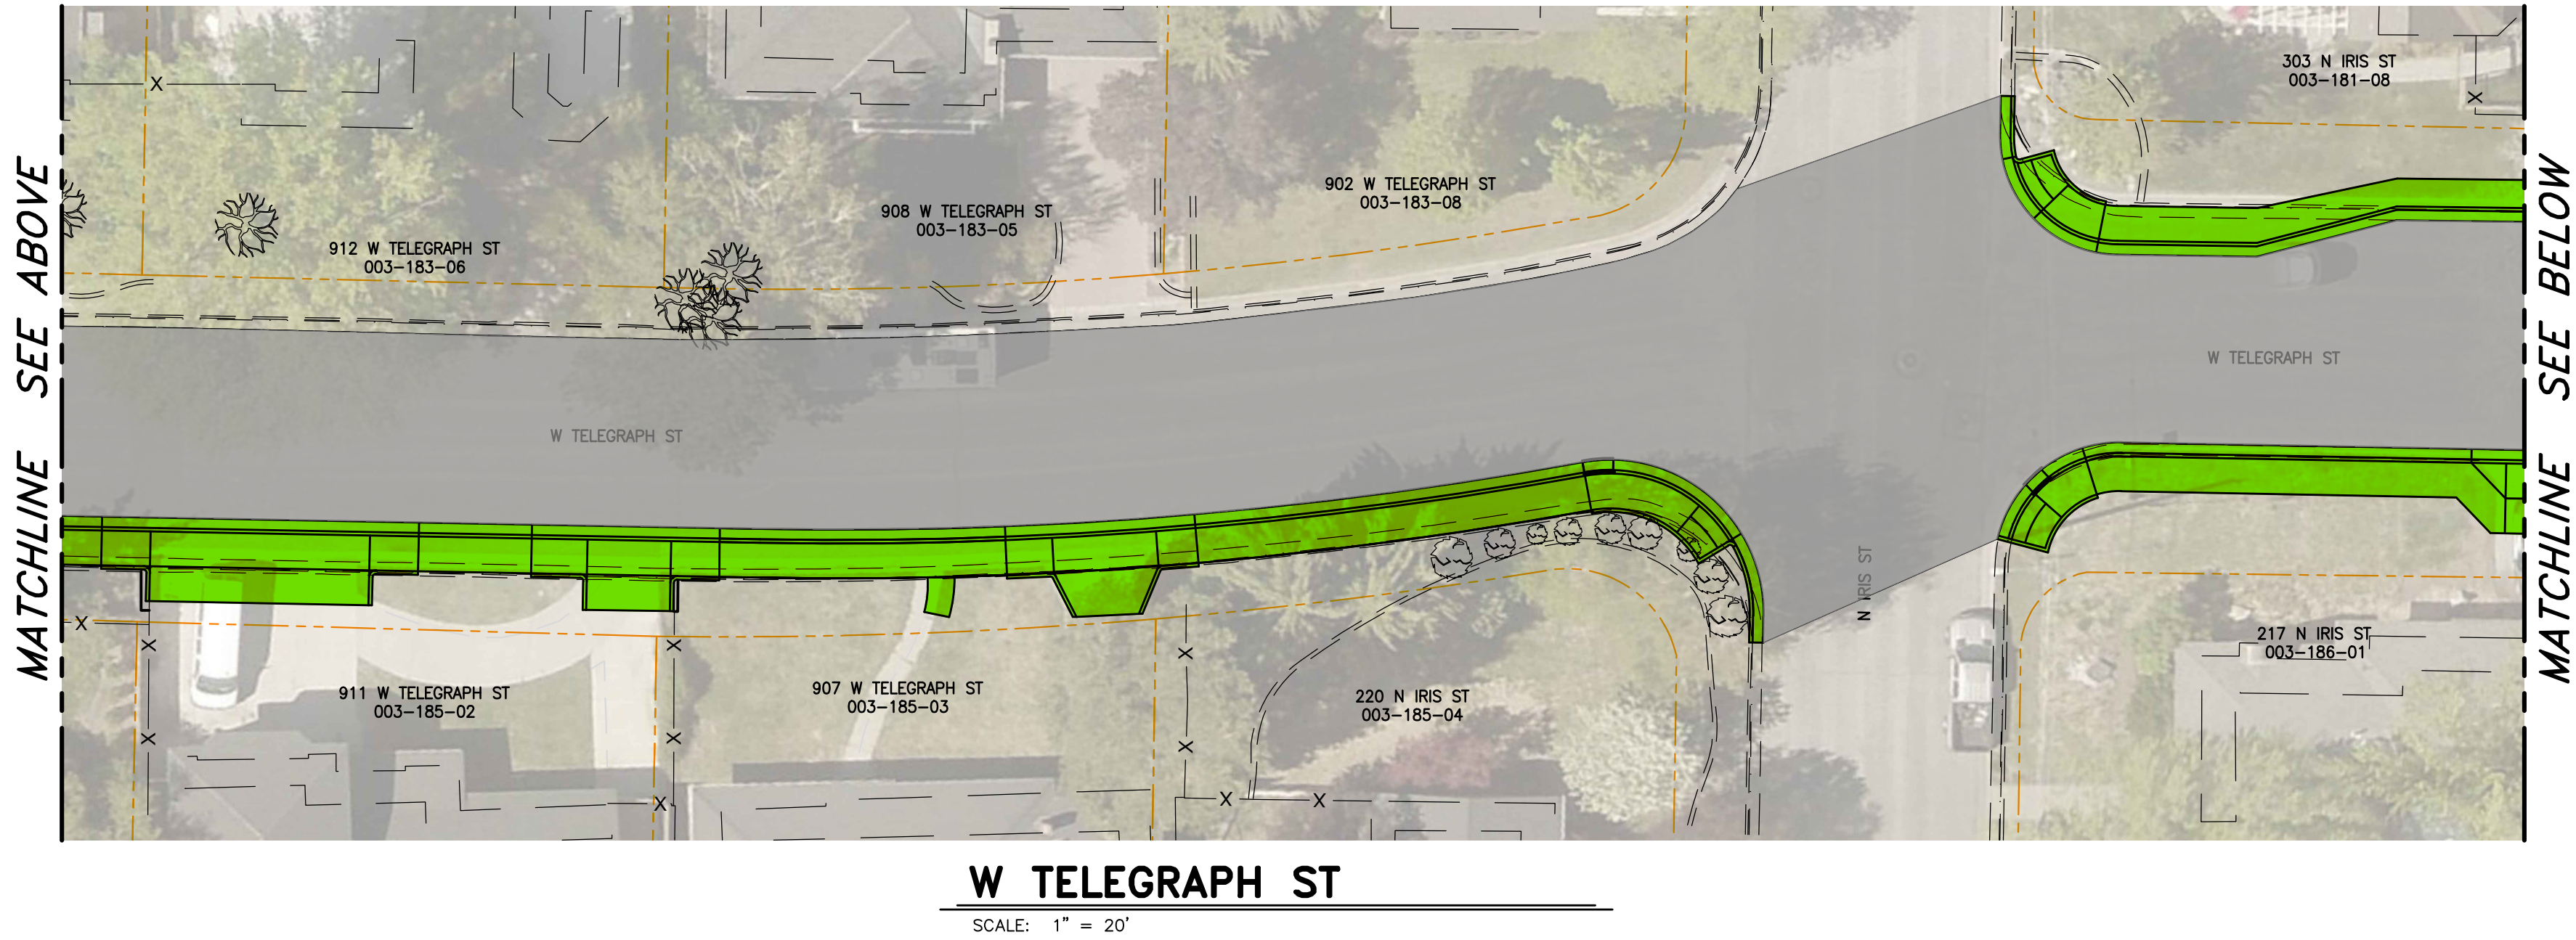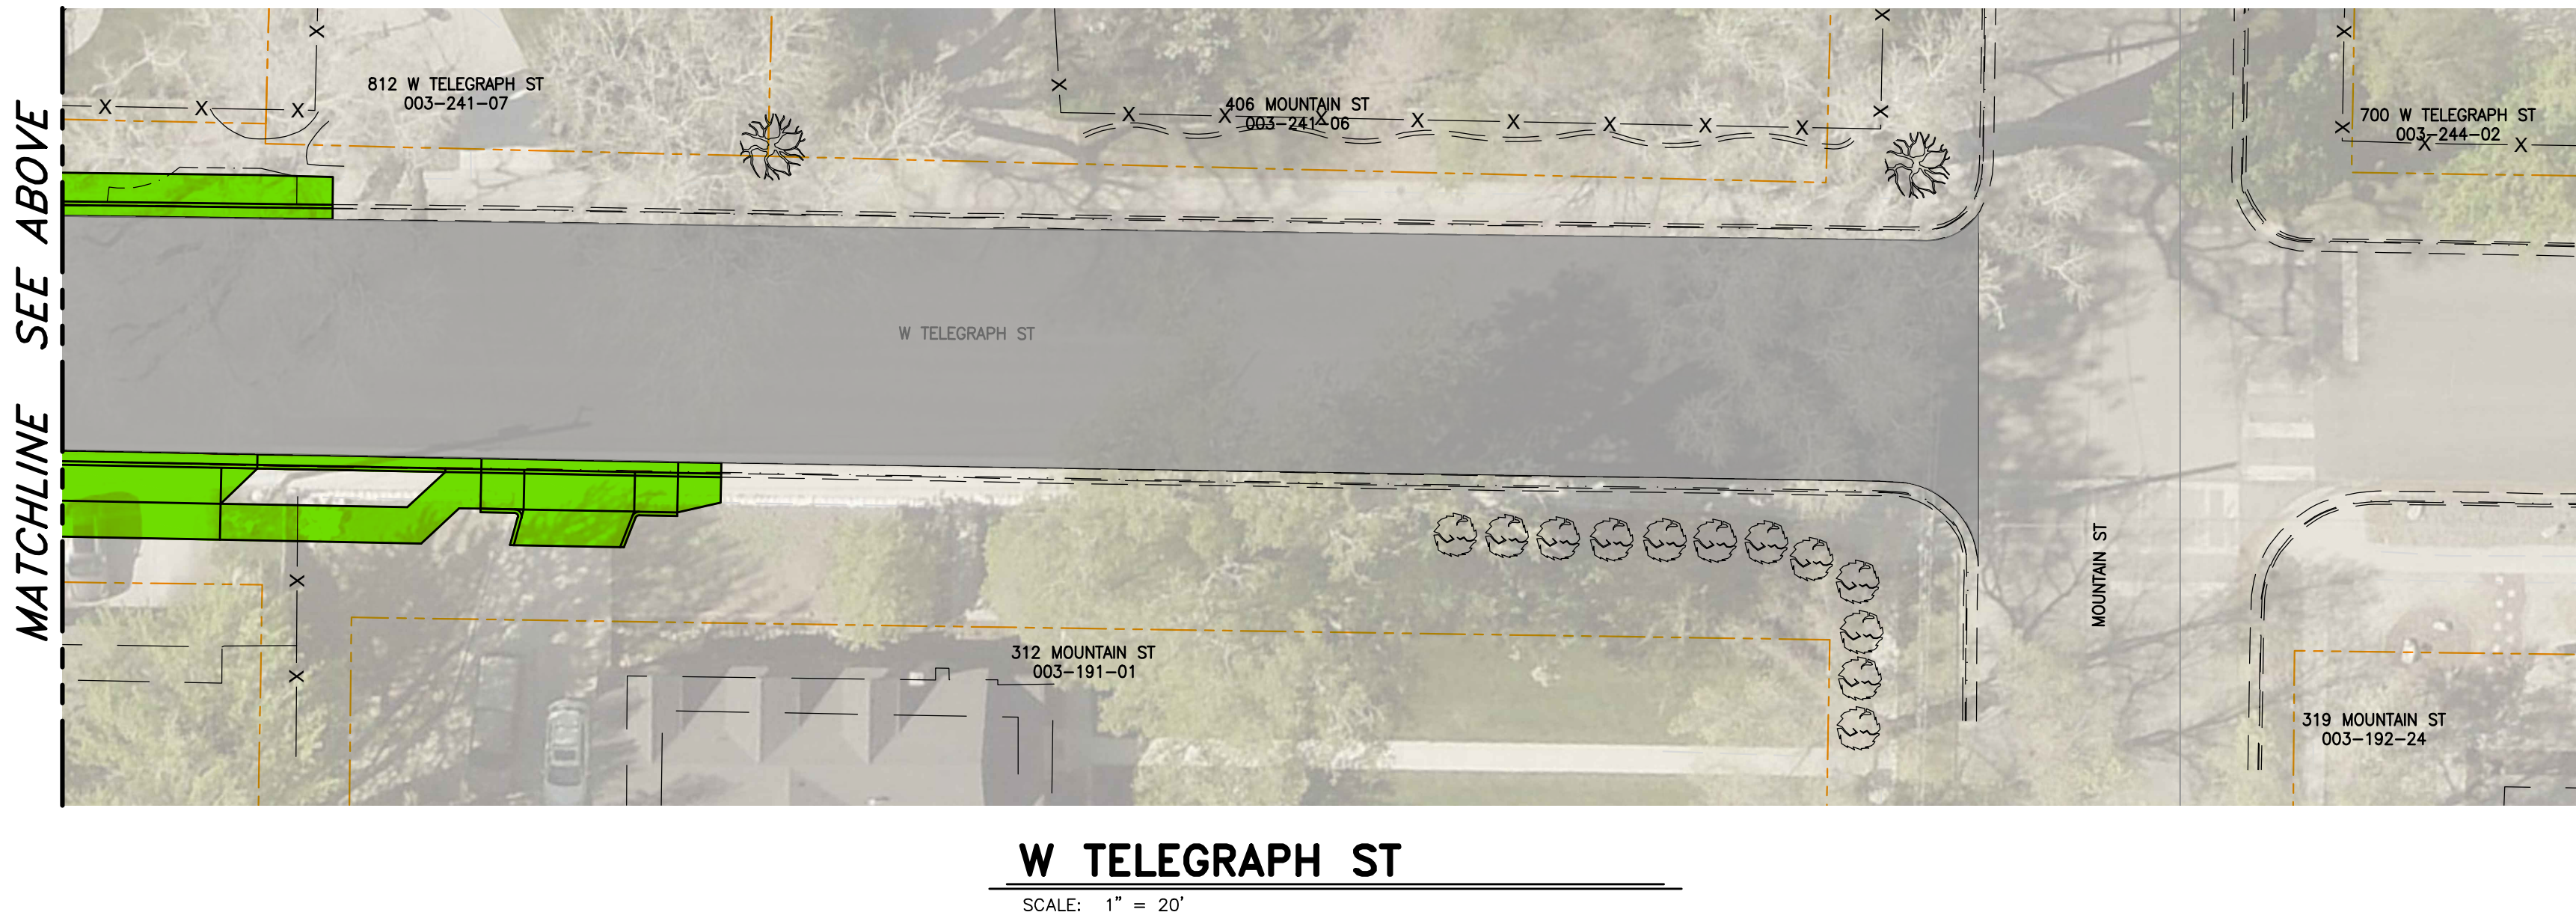

LEGEND

- PROPOSED IMPROVEMENTS
- APPROXIMATE PROPERTY LINE
- SLURRY SEAL

NOTE: THIS IS NOT A SURVEY -
PROPERTY LINES ARE APPROXIMATE
AND FOR PLANNING PURPOSES
ONLY.

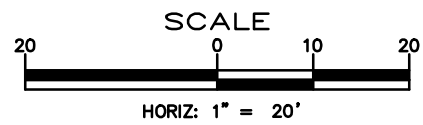

VULNERABLE PEDESTRIAN
SAFETY IMPROVEMENT PROJECT
PROJECT No. P303523005

W TELEGRAPH ST
N RICHMOND AVE to MOUNTAIN ST

SHEET
C2
OF
5




CARSON CITY
PUBLIC WORKS DEPARTMENT

3505 BUTTI WAY CARSON CITY, NEVADA 89701
PH: 887-2355 FAX: 887-2112

DESIGNED BY: IS
DRAWN BY: IS
CHECKED BY: CM
DWG NO.:
SCALE (HORIZ): 1"=20'
SCALE (VERT): X"=XX'
PLOT DATE: 8/27/24

CONCEPTUAL PLAN ONLY - NOT FOR CONSTRUCTION


I:\CAPITAL PROJECTS\Projects\030323005 - Carson\unimobiler\redProject1\02.Design\DWG\030323005-public-mr02Aug2024.dwg, Issues: 8/27/24

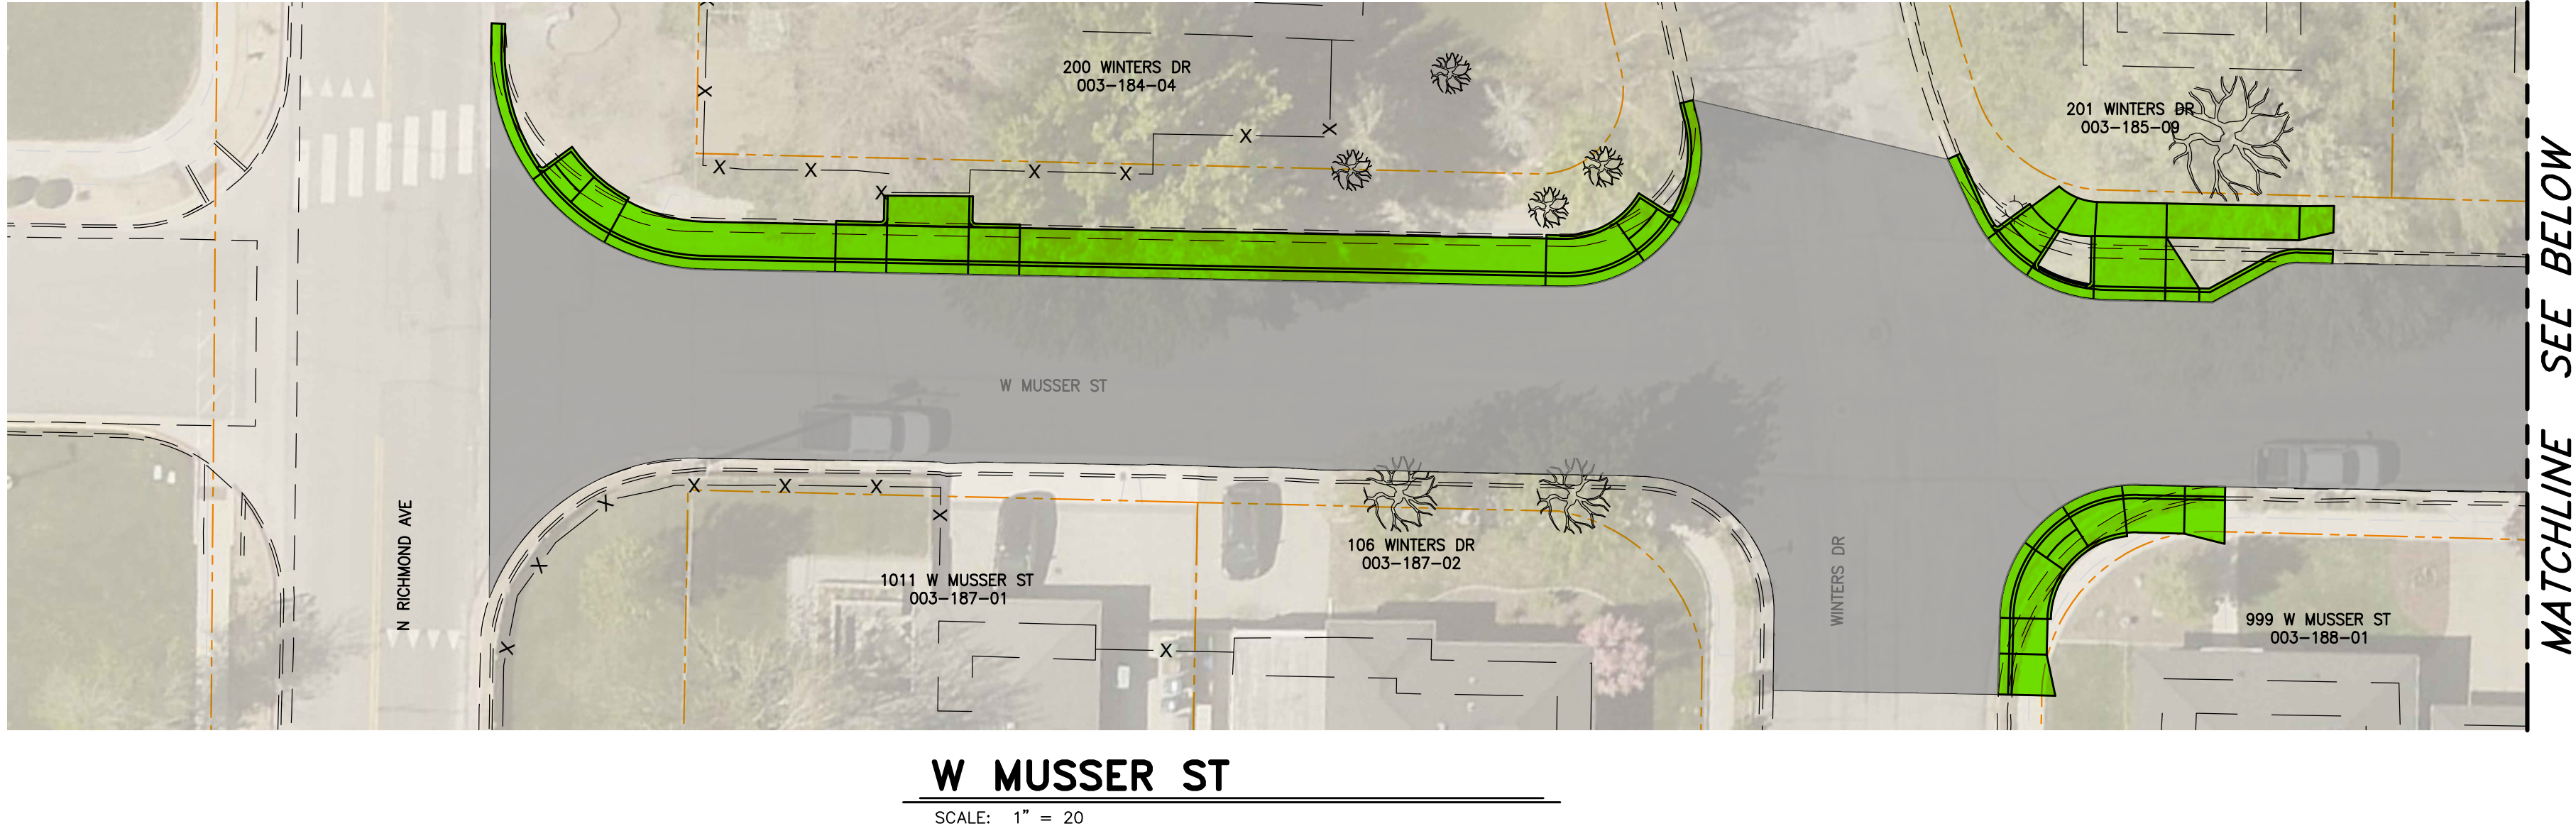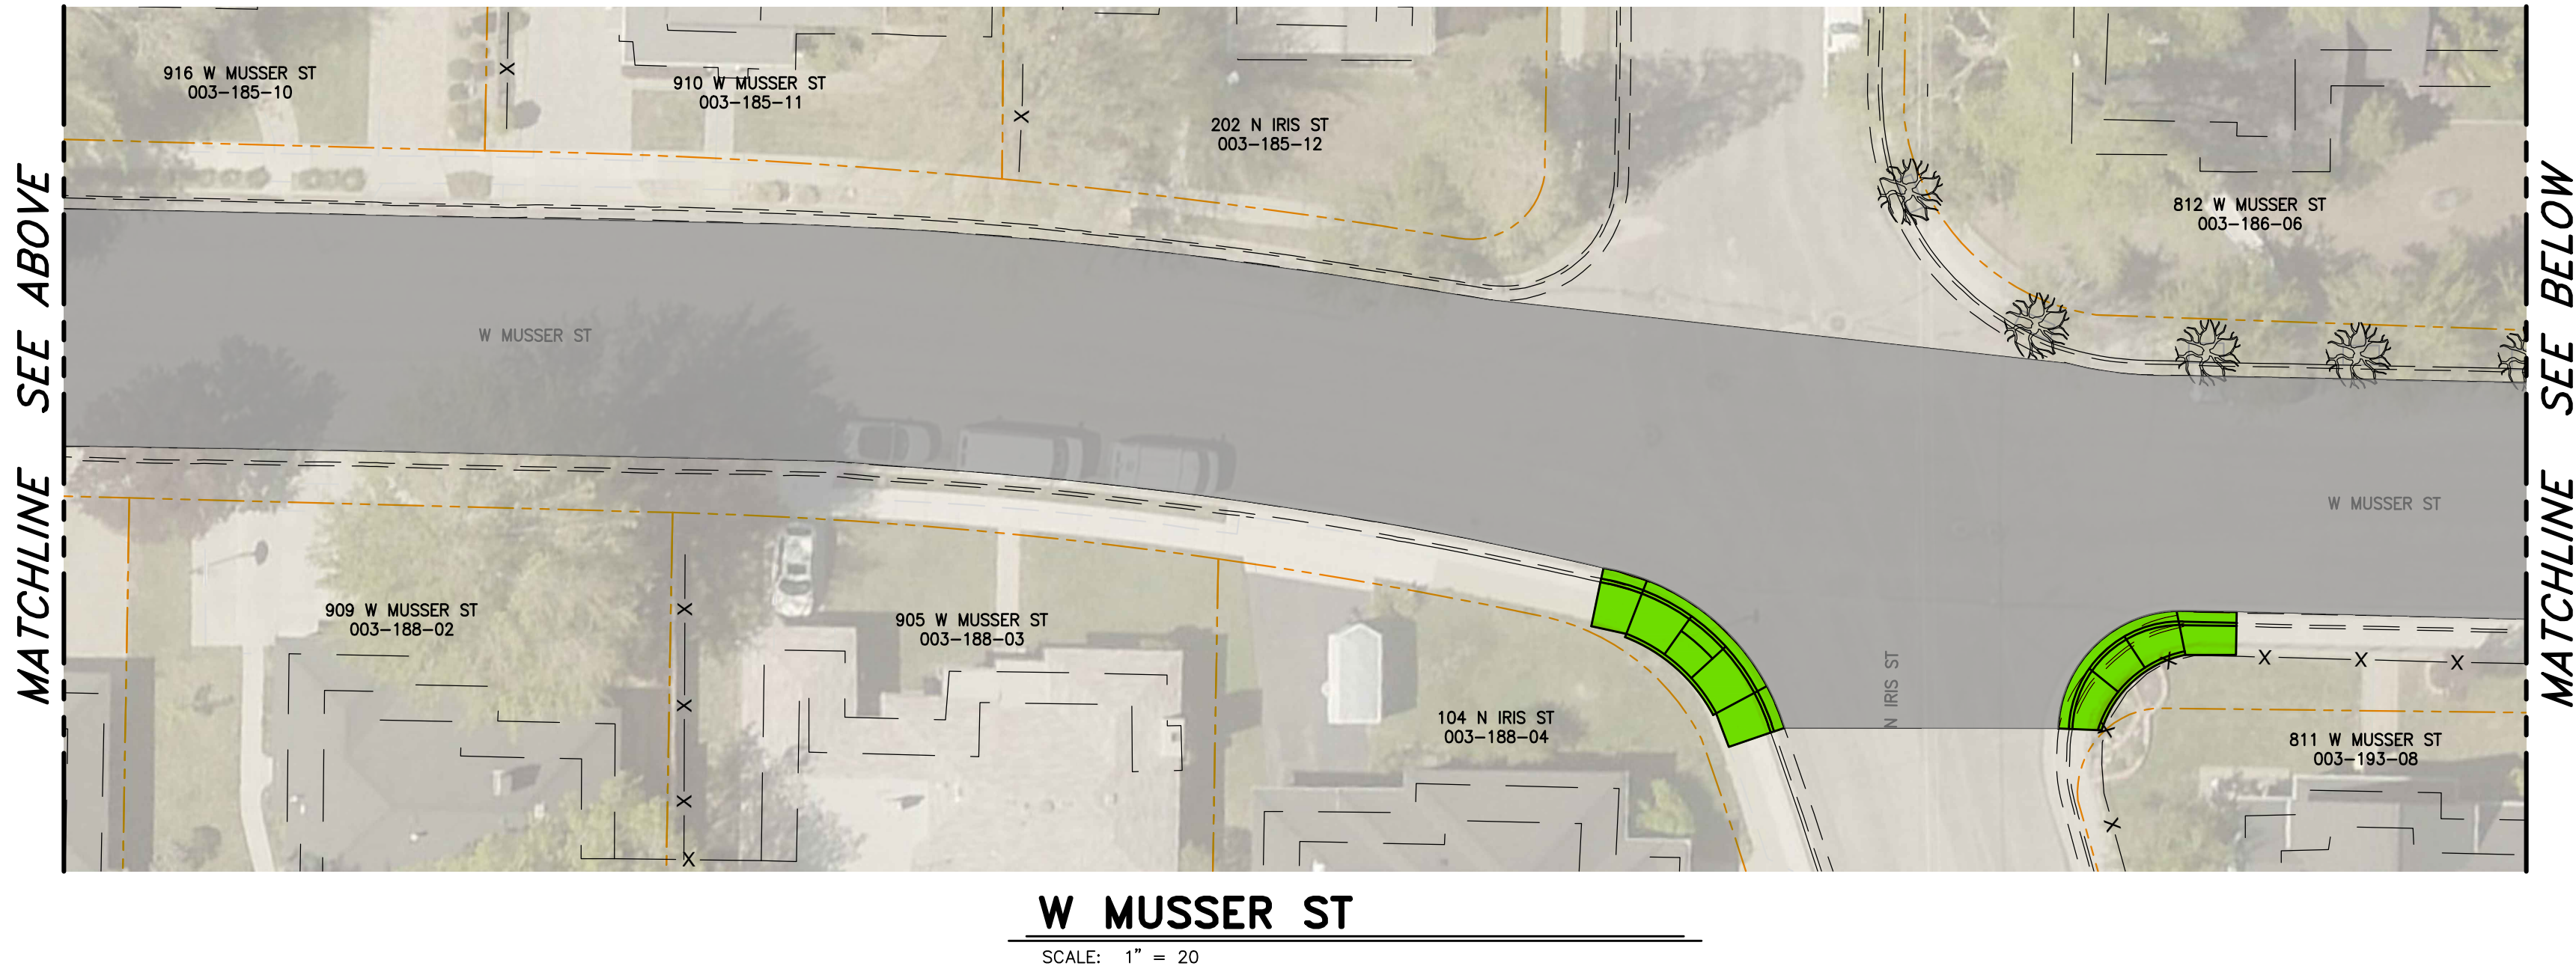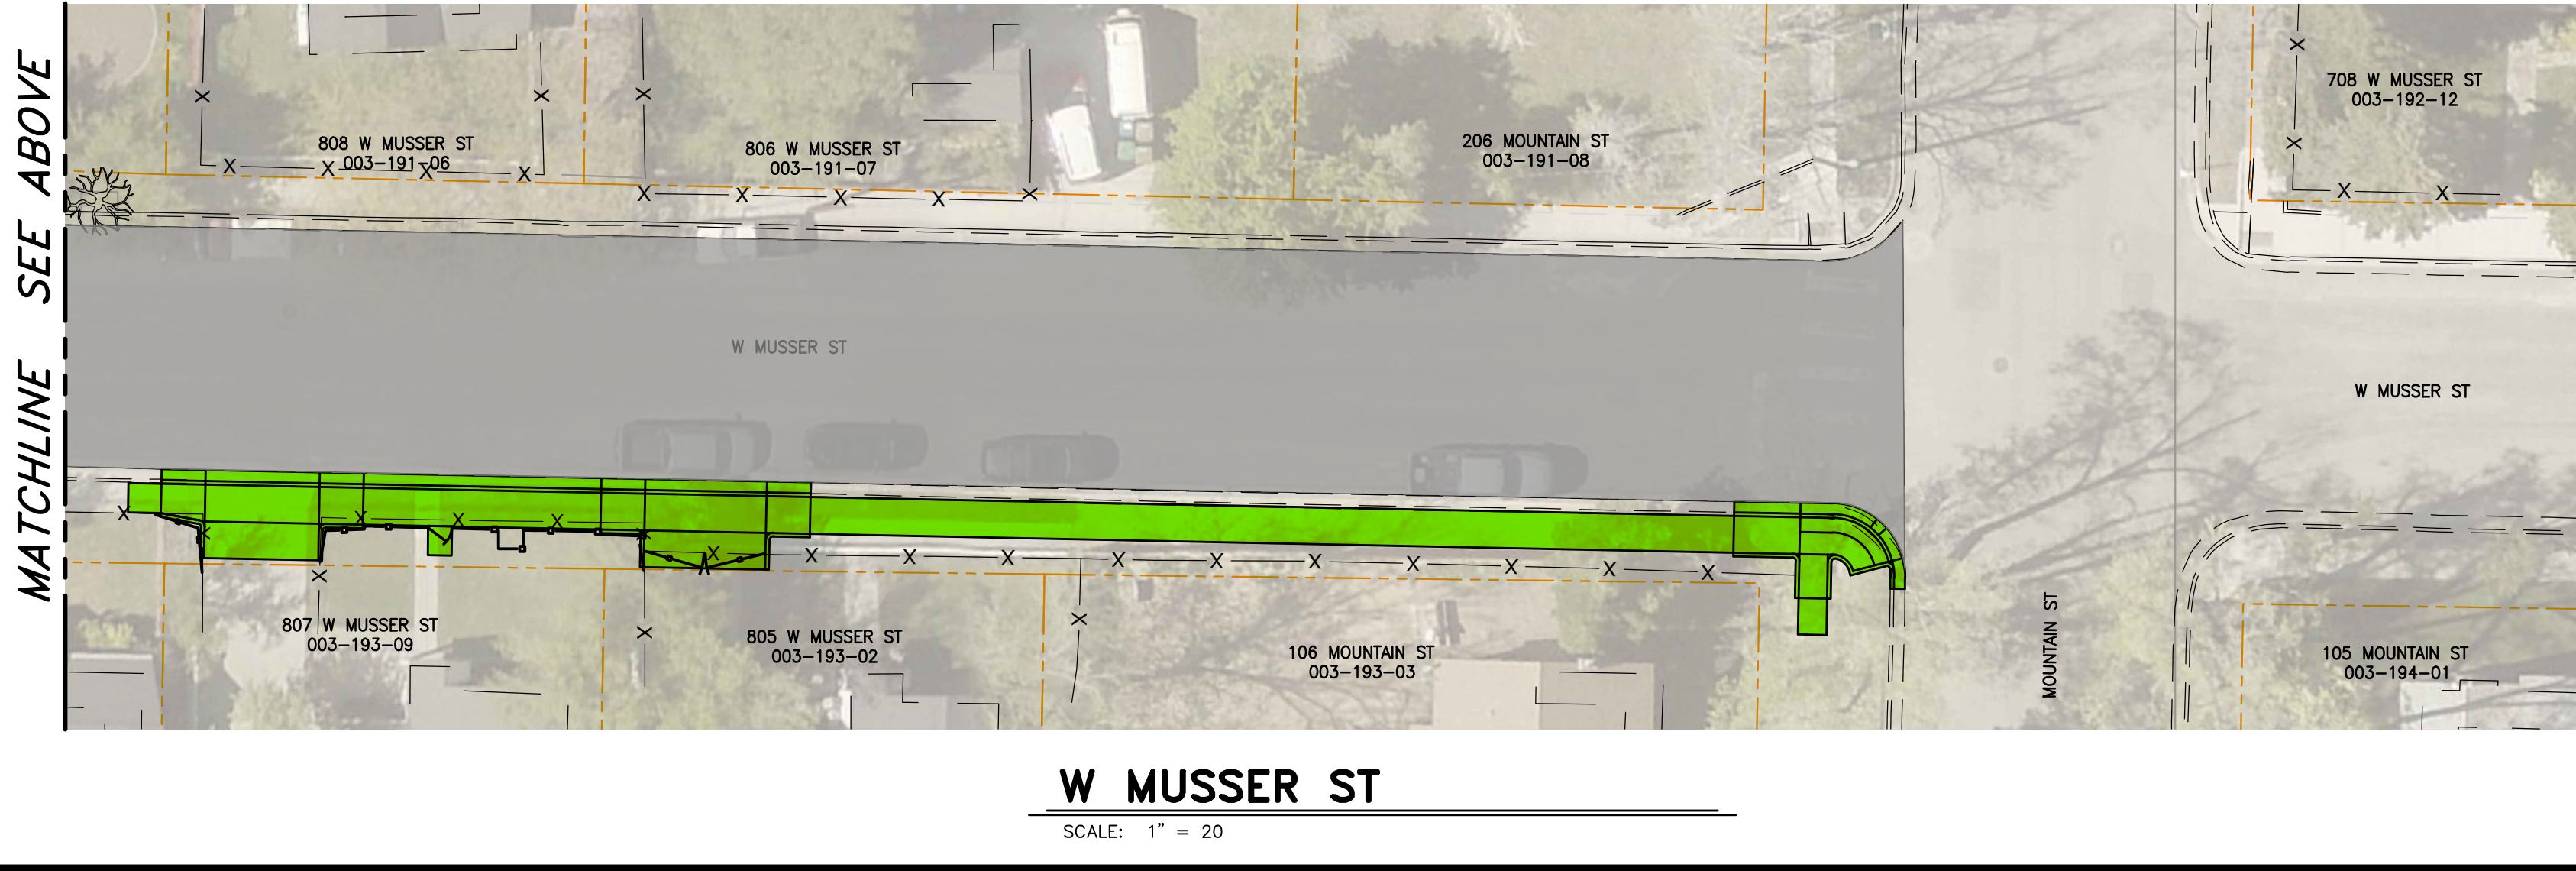

LEGEND

- PROPOSED IMPROVEMENTS
- APPROXIMATE PROPERTY LINE
- SLURRY SEAL

NOTE: THIS IS NOT A SURVEY –
PROPERTY LINES ARE APPROXIMATE
AND FOR PLANNING PURPOSES
ONLY.

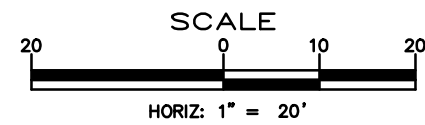

VULNERABLE PEDESTRIAN
SAFETY IMPROVEMENT PROJECT
PROJECT No. P303523005

W MUSSER ST
N RICHMOND AVE to MOUNTAIN ST

SHEET
C3
OF
5


CARSON CITY
PUBLIC WORKS DEPARTMENT

3505 BUTTI WAY CARSON CITY, NEVADA 89701
PH: 887-2355 FAX: 887-2112

DESIGNED BY: IS
DRAWN BY: IS
CHECKED BY: CM
DWG NO.:
SCALE (HORIZ): 1"=20'
SCALE (VERT): X"=XX'
PLOT DATE: 8/27/24


CONCEPTUAL PLAN ONLY - NOT FOR CONSTRUCTION

I:\CAPITAL PROJECTS\Projects\030323005 - Carson\municipal\user\ped\Project\02.Design\DWG\030323005 - public - mfc02aug2024.dwg, Issues: 8/27/24

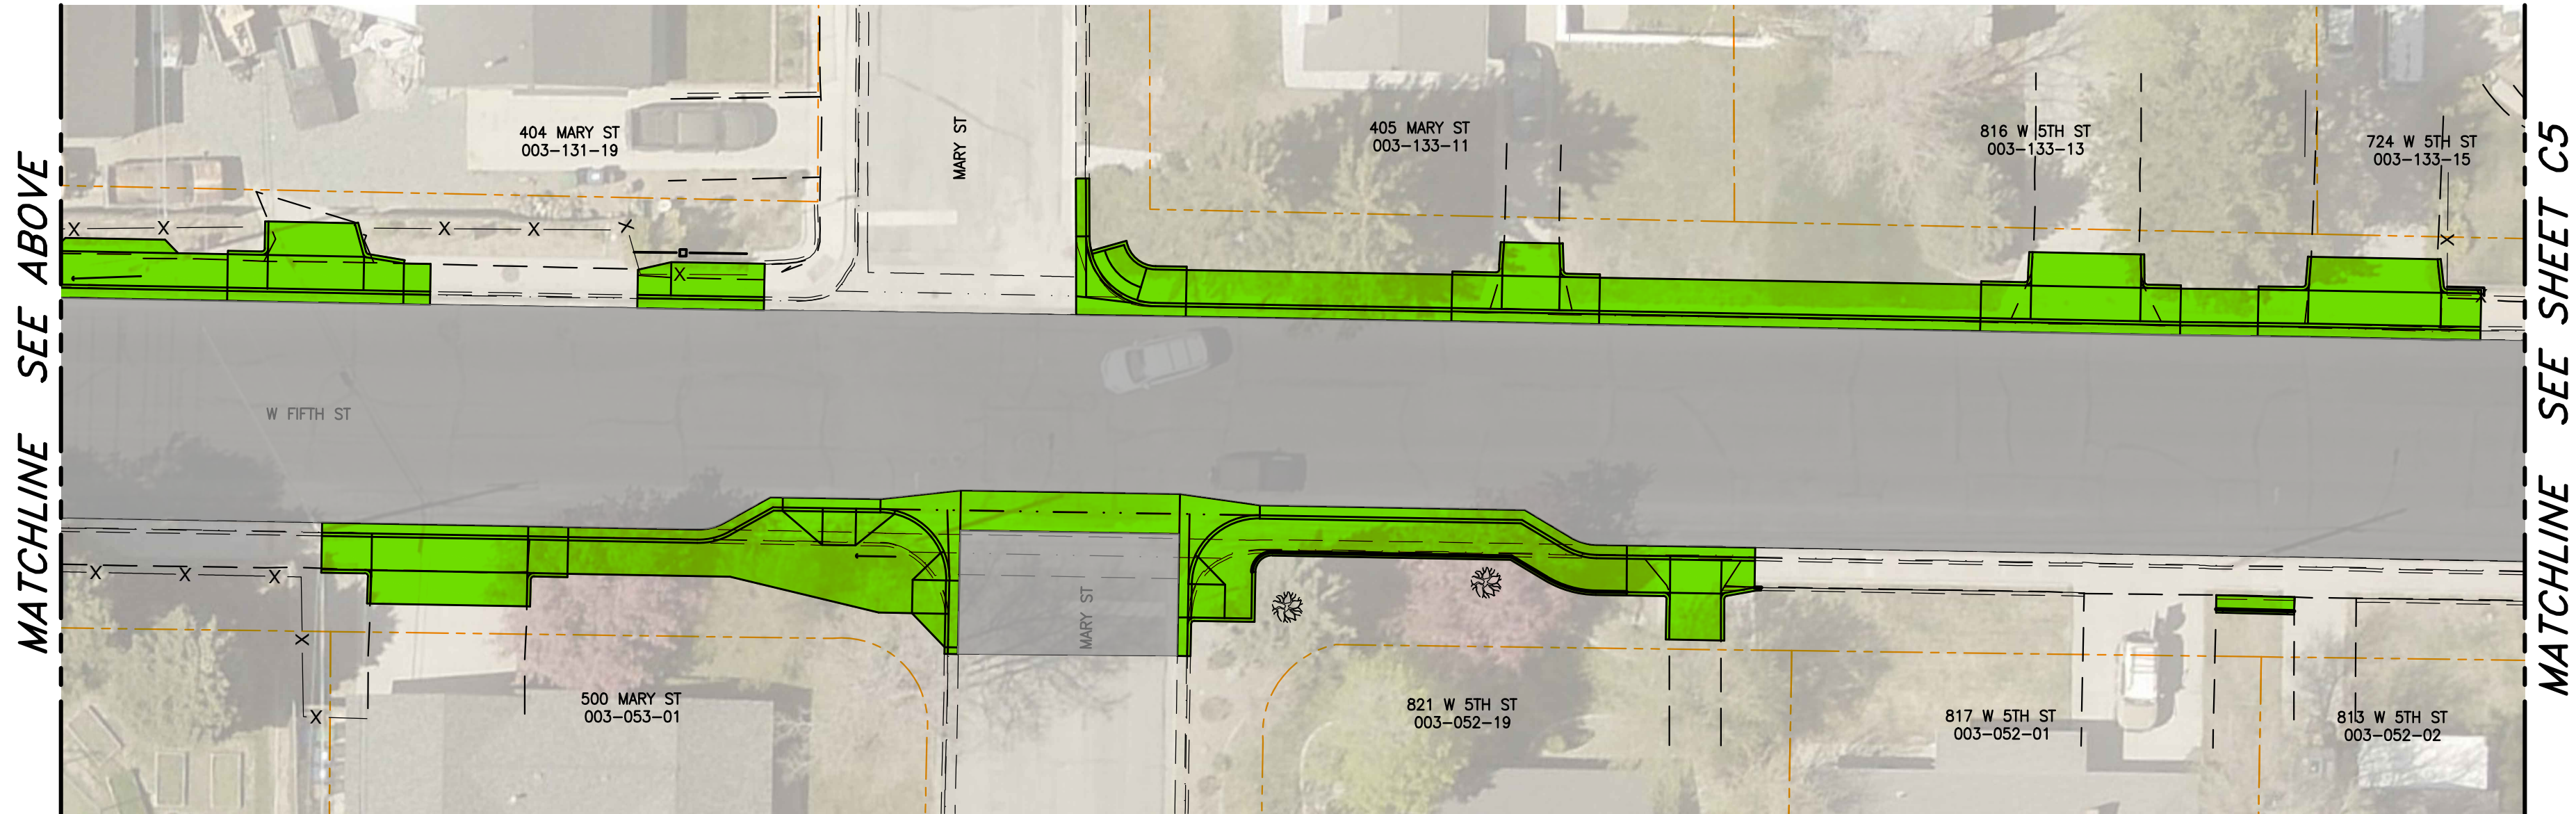

W FIFTH ST

SCALE: 1" = 20'

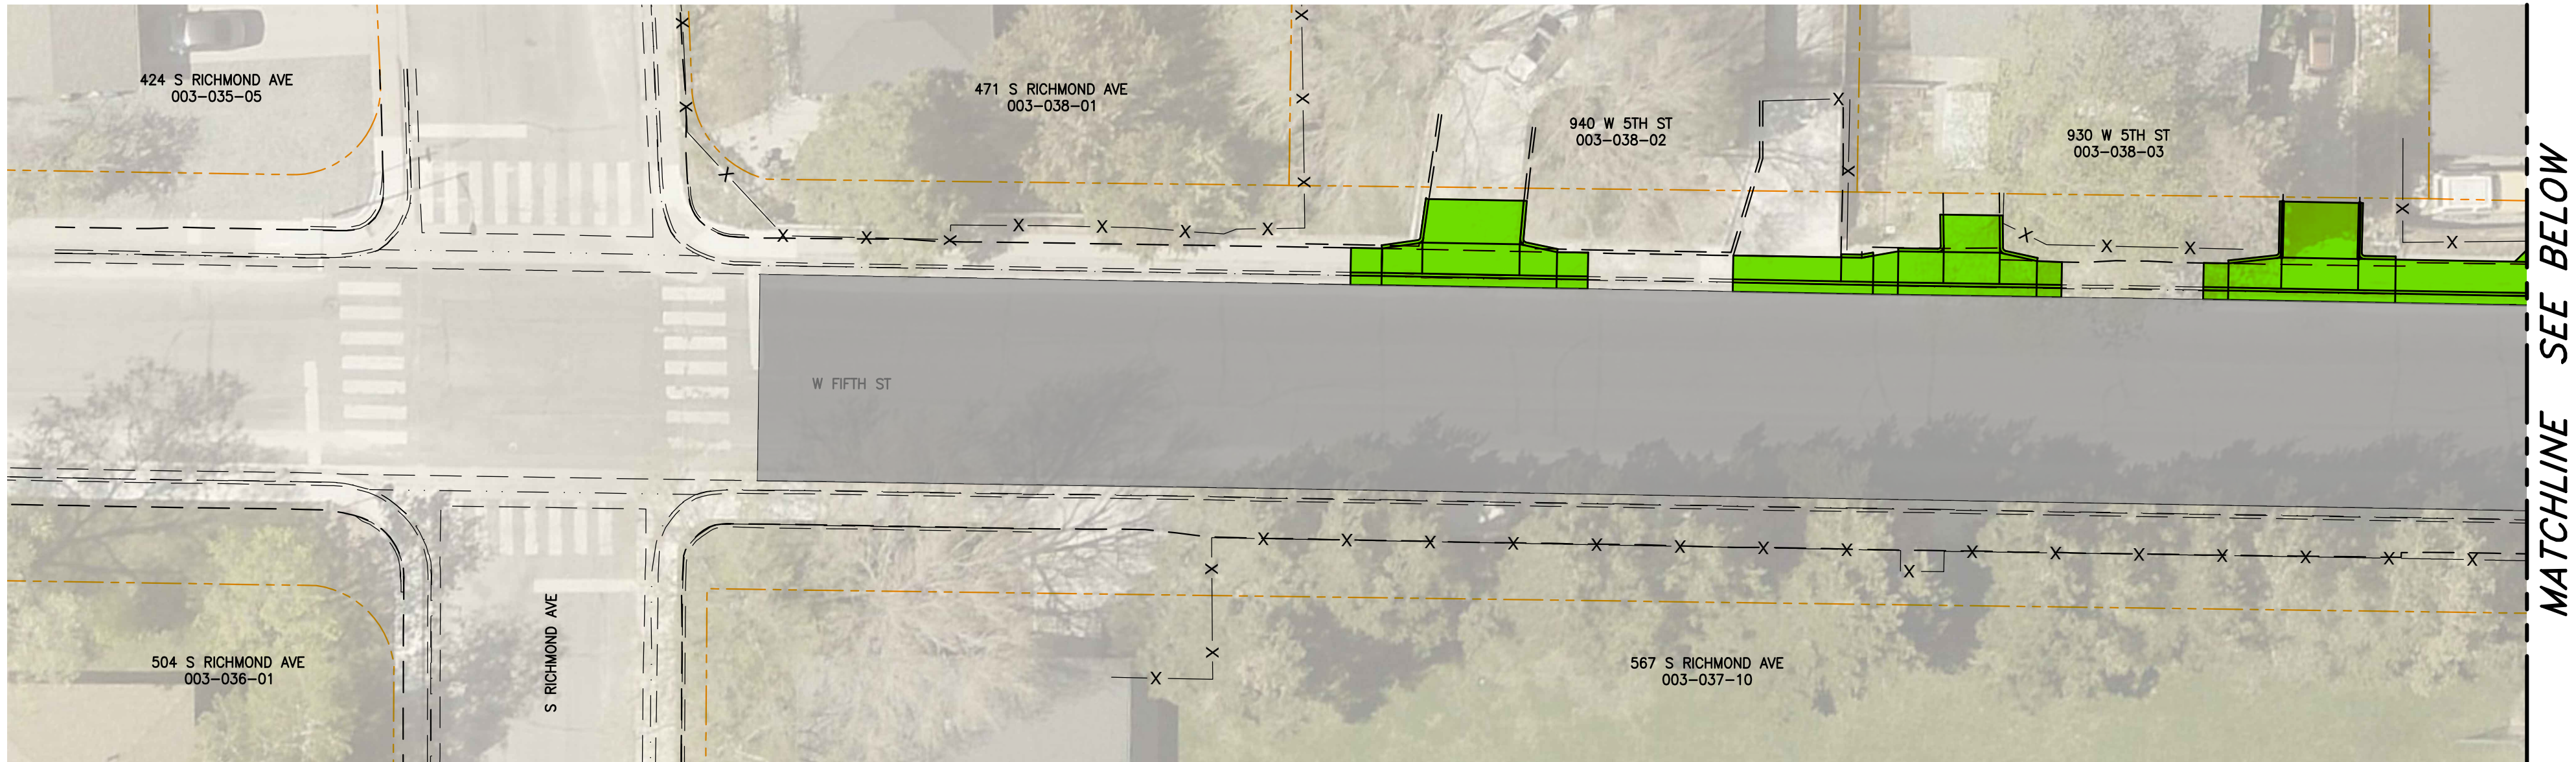

W FIFTH ST

SCALE: 1" = 20'

LEGEND



PROPOSED
IMPROVEMENTS




APPROXIMATE
PROPERTY LINE



SLURRY SEAL

NOTE: THIS IS NOT A SURVEY –
PROPERTY LINES ARE APPROXIMATE
AND FOR PLANNING PURPOSES
ONLY.

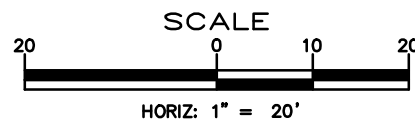

VULNERABLE PEDESTRIAN
SAFETY IMPROVEMENT PROJECT
PROJECT No. P303523005

SHEET
C4
OF
5

W FIFTH ST
S RICHMOND AVE TO 724 W FIFTH ST


CARSON CITY
PUBLIC WORKS DEPARTMENT

3505 BUTTI WAY CARSON CITY, NEVADA 89701
PH: 887-2355 FAX: 887-2112

DESIGNED BY: IS
DRAWN BY: IS
CHECKED BY: CM
DWG NO.:
SCALE (HORIZ): 1"=20'
SCALE (VERT): X"=XX'
PLOT DATE: 8/27/24


CONCEPTUAL PLAN ONLY - NOT FOR CONSTRUCTION

I:\CAPITAL PROJECTS\Projects\030322005-CarsonVulnerablePedProject\02.Design\DWG\030322005-public-mr02Aug2024.dwg, Issues: 8/27/24

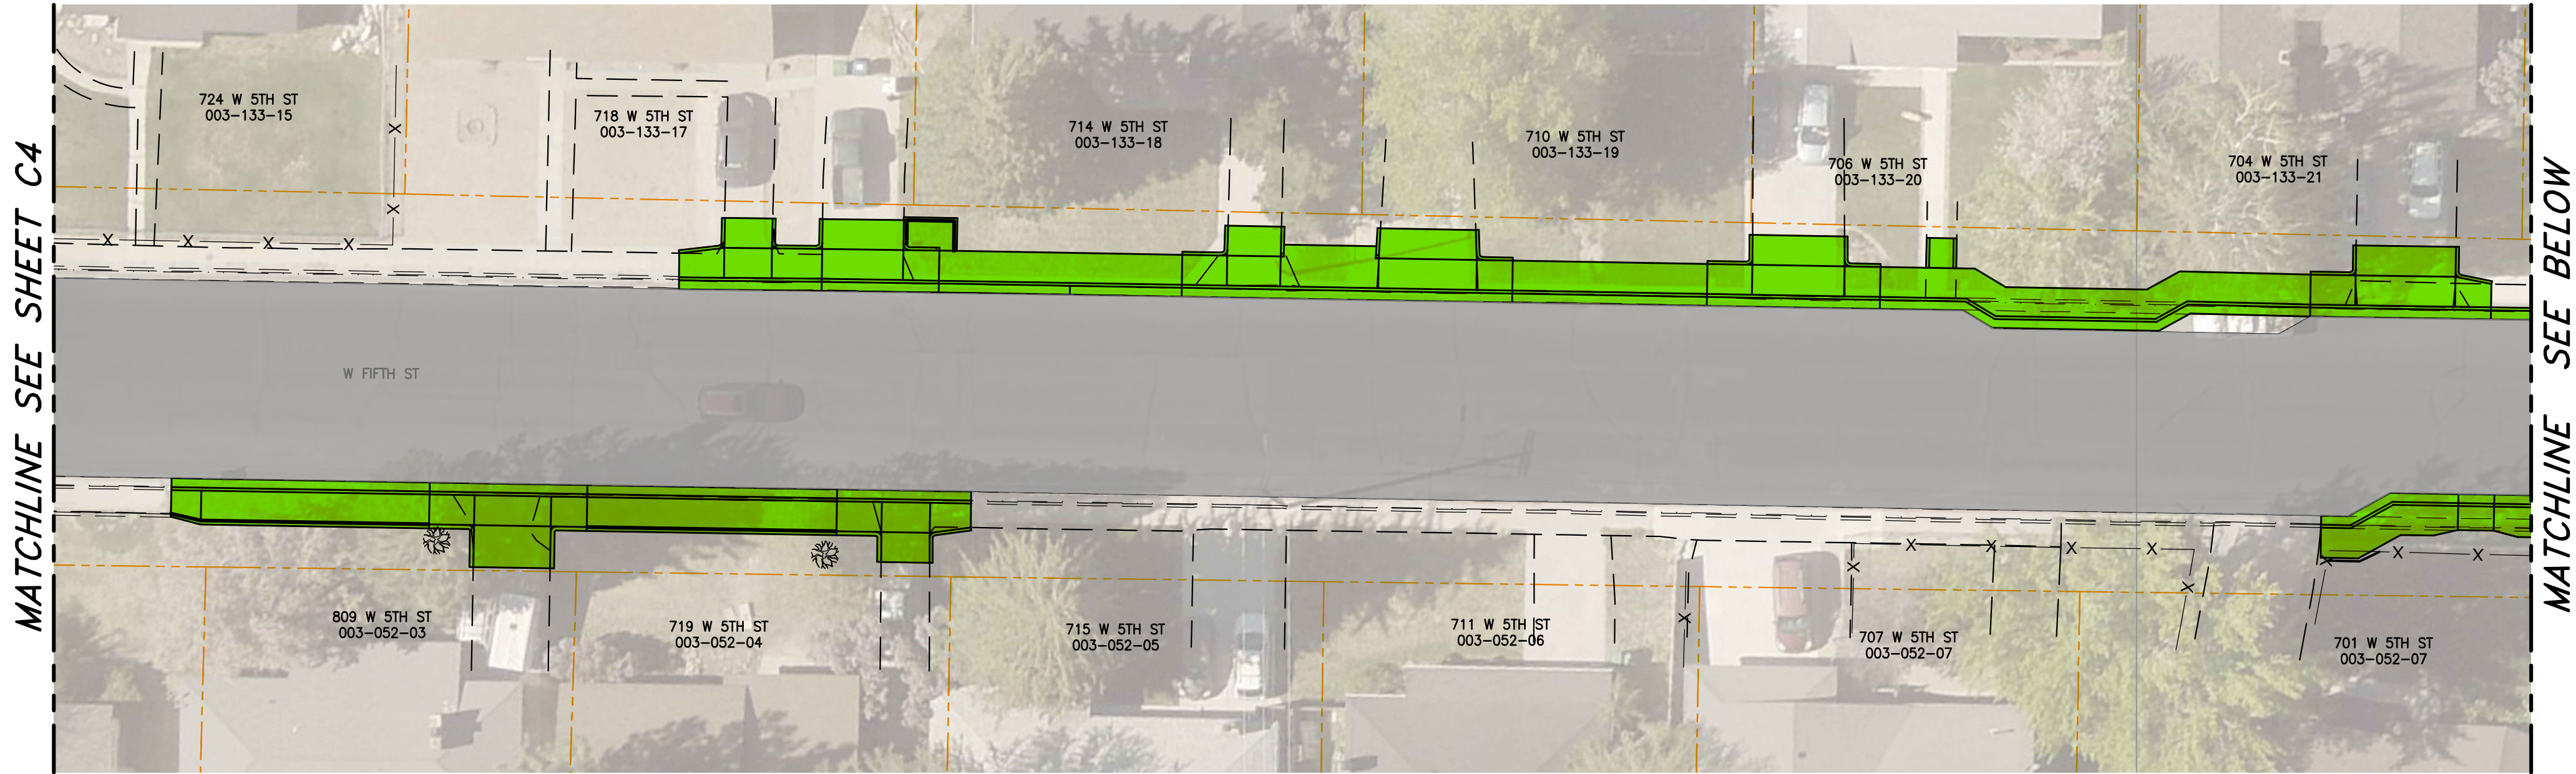


W FIFTH ST

SCALE: 1" = 20'

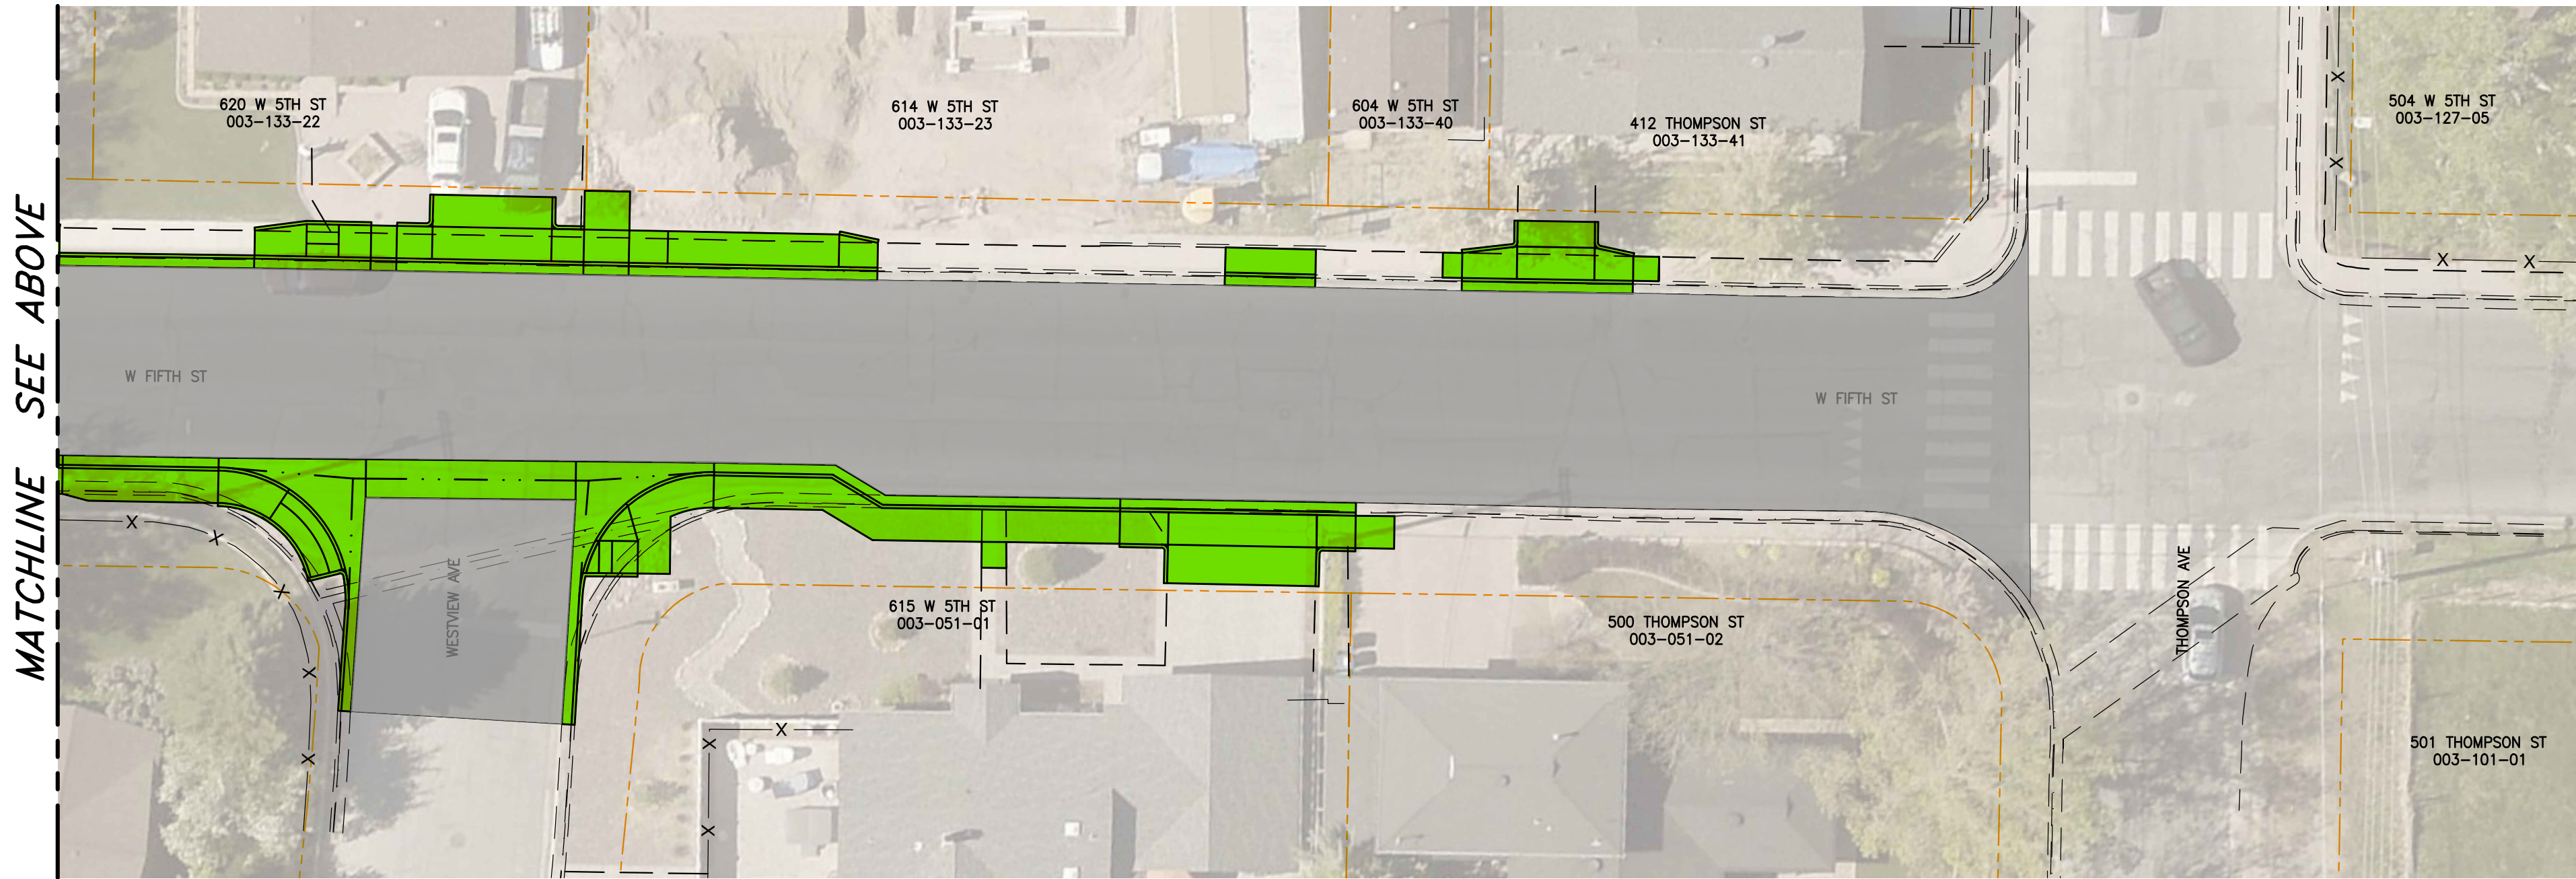

W FIFTH ST

SCALE: 1" = 20'

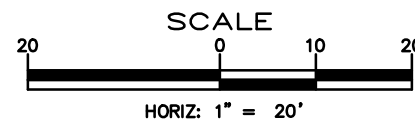

LEGEND

- PROPOSED IMPROVEMENTS
- APPROXIMATE PROPERTY LINE
- SLURRY SEAL

NOTE: THIS IS NOT A SURVEY —
PROPERTY LINES ARE APPROXIMATE
AND FOR PLANNING PURPOSES
ONLY.

VULNERABLE PEDESTRIAN
SAFETY IMPROVEMENT PROJECT
PROJECT No. P303523005

W FIFTH ST
724 W FIFTH ST to THOMPSON ST

SHEET
C5
OF
5

CARSON CITY
PUBLIC WORKS DEPARTMENT

3505 BUTTI WAY CARSON CITY, NEVADA 89701
PH: 887-2355 FAX: 887-2112

DESIGNED BY: IS
DRAWN BY: IS
CHECKED BY: CM
DWG NO.:
SCALE (HORIZ): 1"=20'
SCALE (VERT): X"=XX'
PLOT DATE: 8/27/24

CONCEPTUAL PLAN ONLY - NOT FOR CONSTRUCTION