


I:\CAPITAL PROJECTS\Projects\303523005 - Carson\ Vulnerable Pedestrian Project\02 Design\DWG\303523005 - public-info 100% .dwg, Issues: 9/22/25



SHEET INDEX


SCALE: 1" = 100'

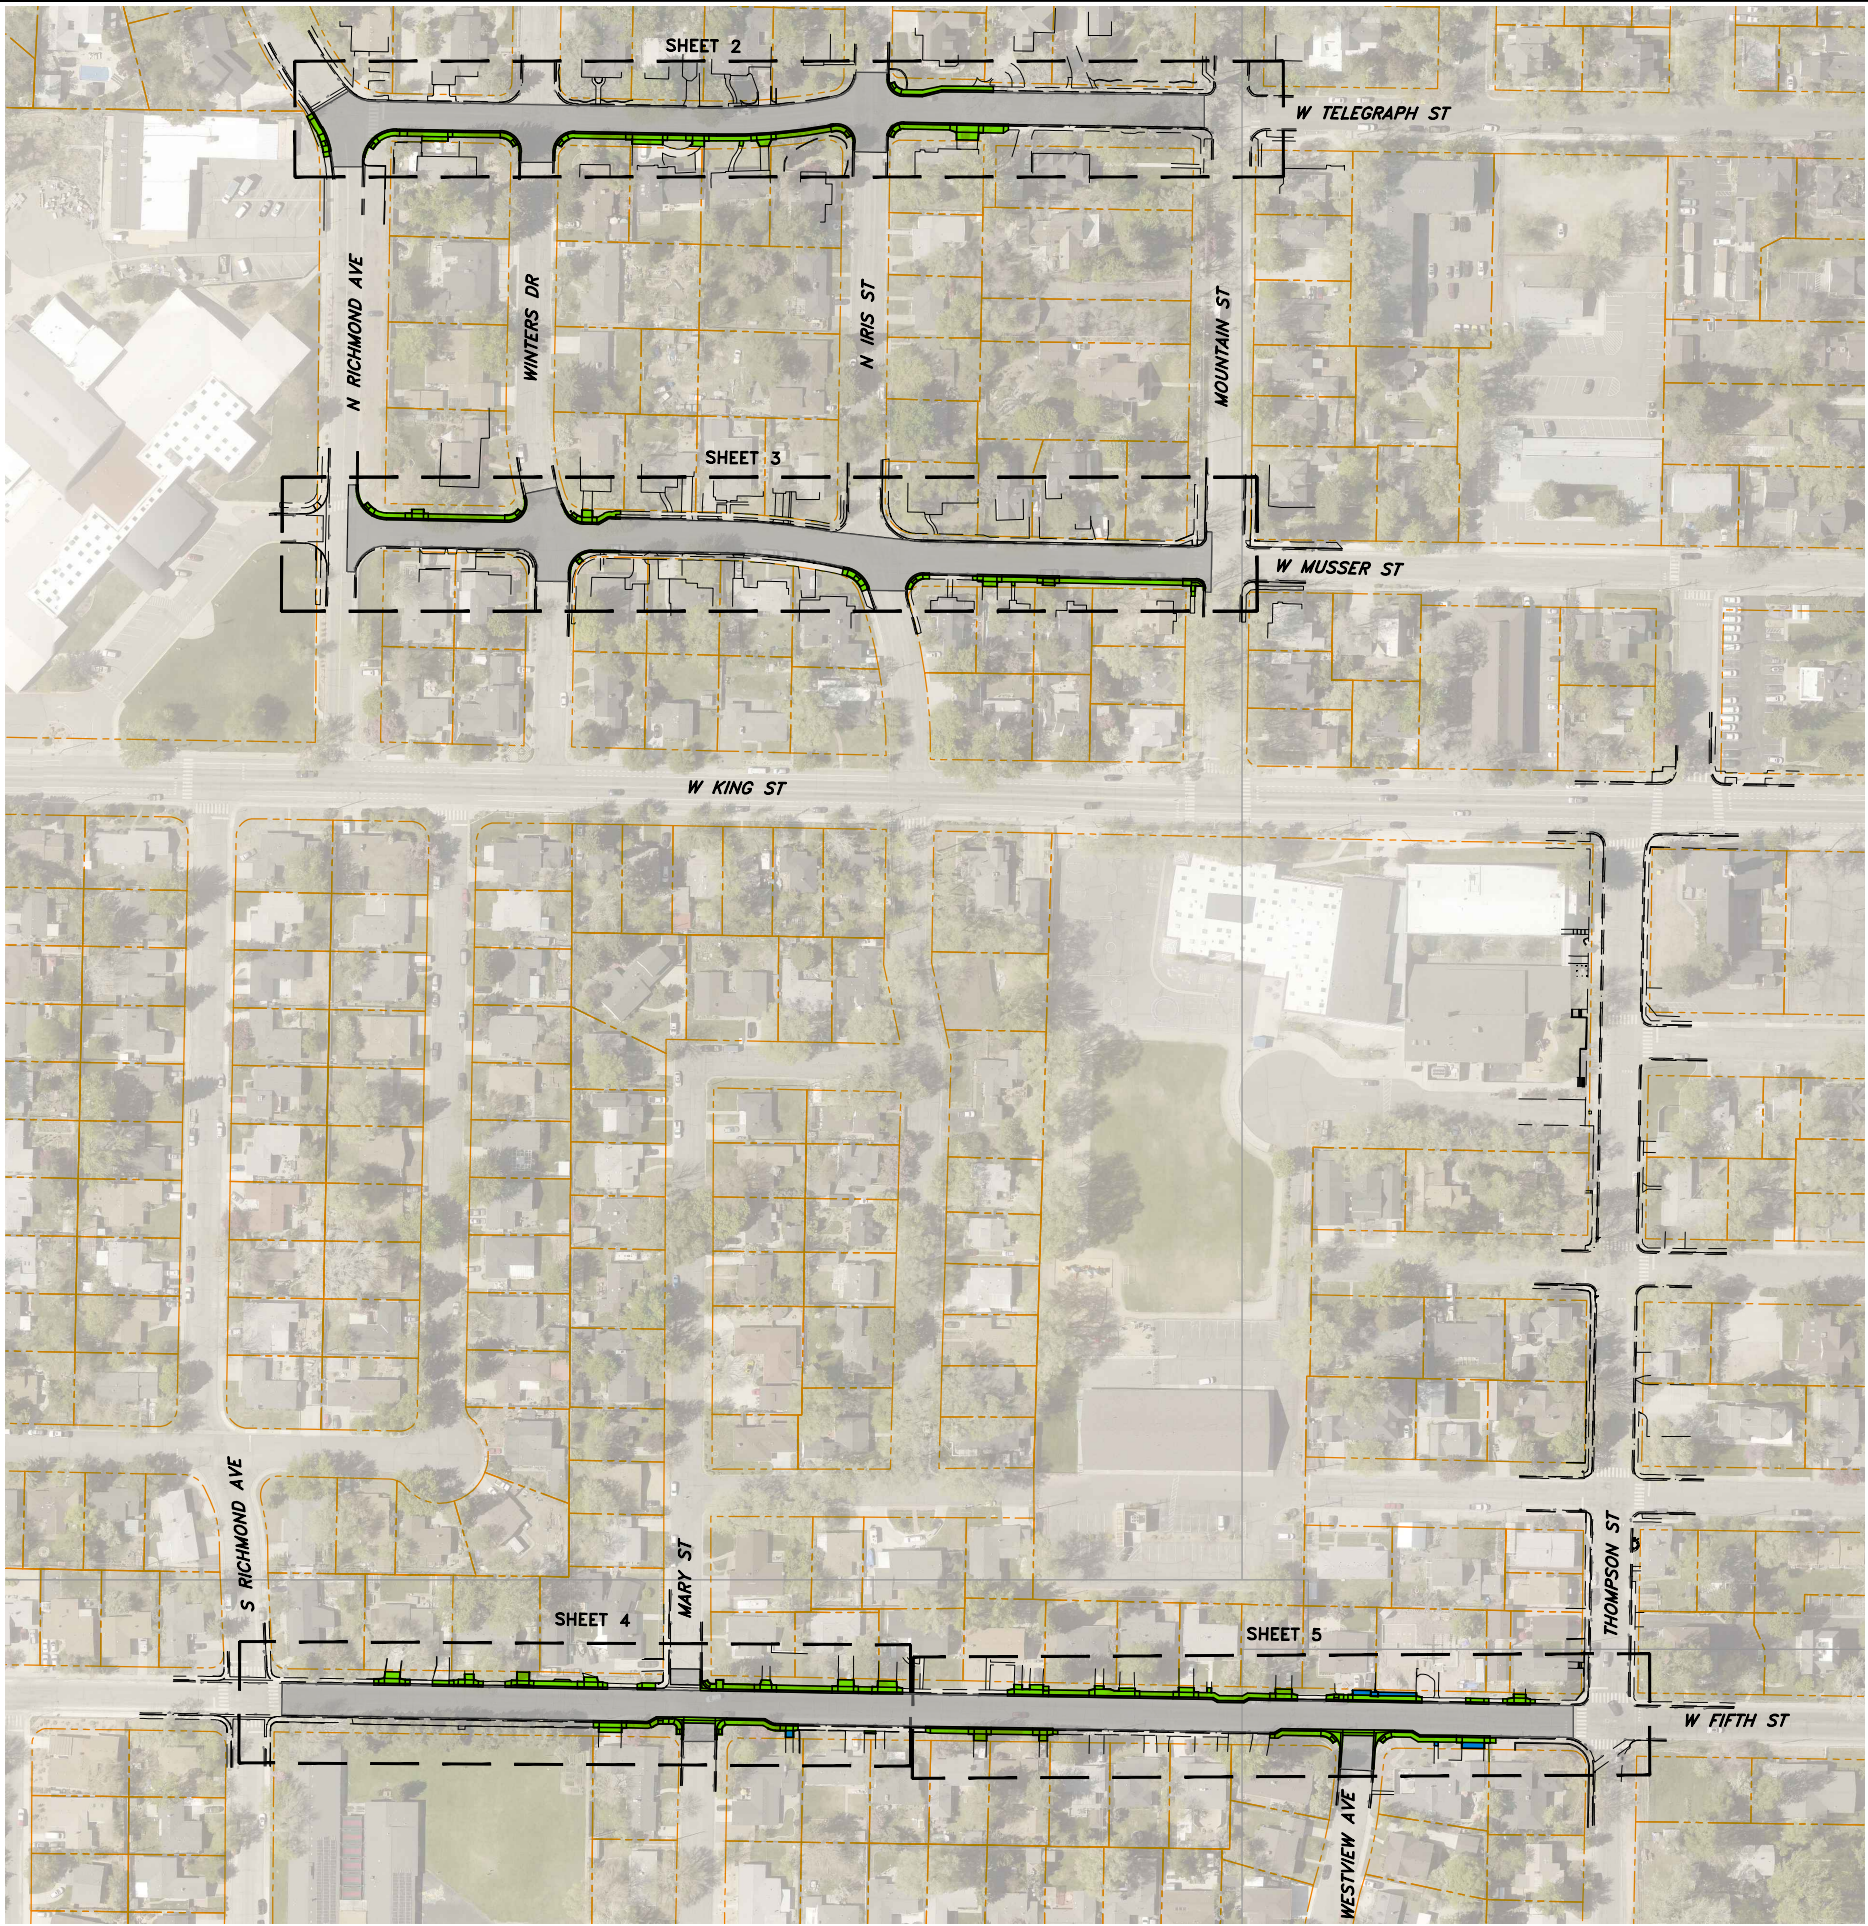

LEGEND




PROPOSED CONCRETE IMPROVEMENTS

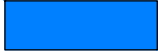

PROPOSED KEYSTONE/PAVER IMPROVEMENTS



APPROXIMATE PROPERTY LINE

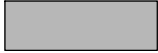

SLURRY SEAL

NOTE: THIS IS NOT A SURVEY –
PROPERTY LINES ARE APPROXIMATE
AND FOR PLANNING PURPOSES
ONLY.



**VULNERABLE PEDESTRIAN
SAFETY IMPROVEMENT PROJECT**
PROJECT No. P303523005

SHEET INDEX

SHEET
1
OF
5

**CARSON CITY
PUBLIC WORKS DEPARTMENT**

3505 BUTTE WAY CARSON CITY, NEVADA 89701
PH: 887-2355 FAX: 887-2112


DESIGNED BY: JS
DRAWN BY: JS
CHECKED BY: KT/CM
DWG NO.:
SCALE (HORIZ): 1"=100'
SCALE (VERT): N/A
PLOT DATE: 9/22/25

REV.	DATE	DESCRIPTION	BY	APP'D

CONCEPTUAL PLAN ONLY - NOT FOR CONSTRUCTION

I:\CAPITAL PROJECTS\Projects\303523005-CorsonVulnerablePedProject\02.Design\DWG\303523005-public-info 100%_dwg_02.dwg, Issues: 9/22/25

MATCHLINE SEE ABOVE

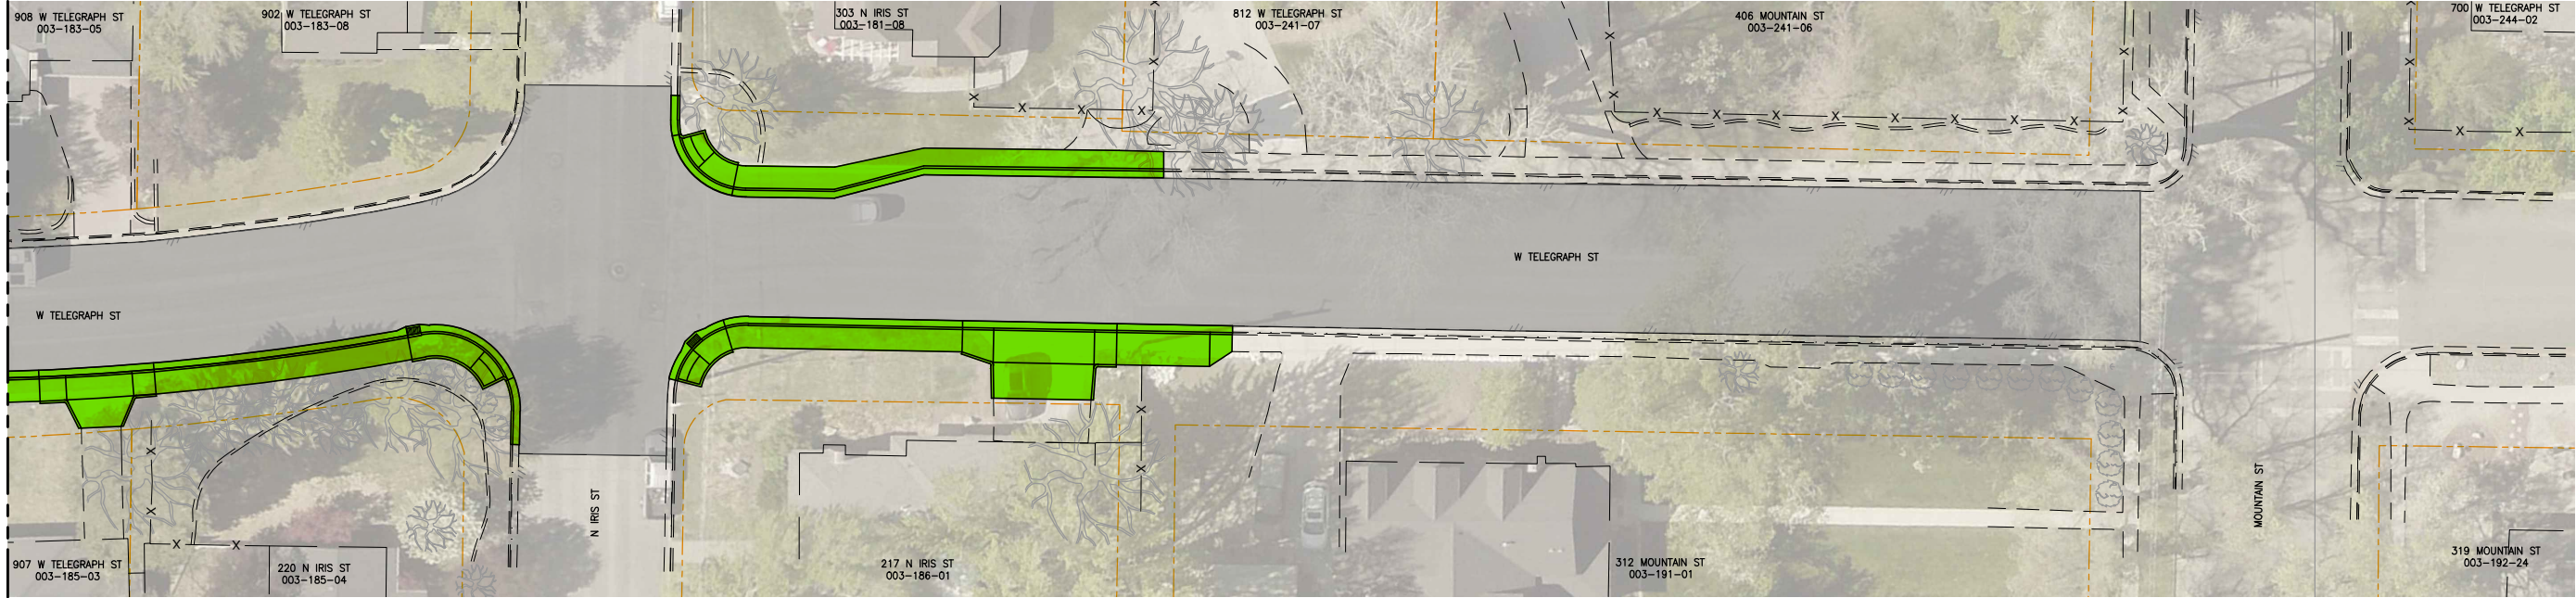

W TELEGRAPH ST

SCALE: 1" = 20'

LEGEND



PROPOSED CONCRETE IMPROVEMENTS



PROPOSED SOD




APPROXIMATE PROPERTY LINE




SLURRY SEAL

NOTE: THIS IS NOT A SURVEY – PROPERTY LINES ARE APPROXIMATE AND FOR PLANNING PURPOSES ONLY.

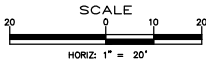

MATCHLINE SEE BELOW

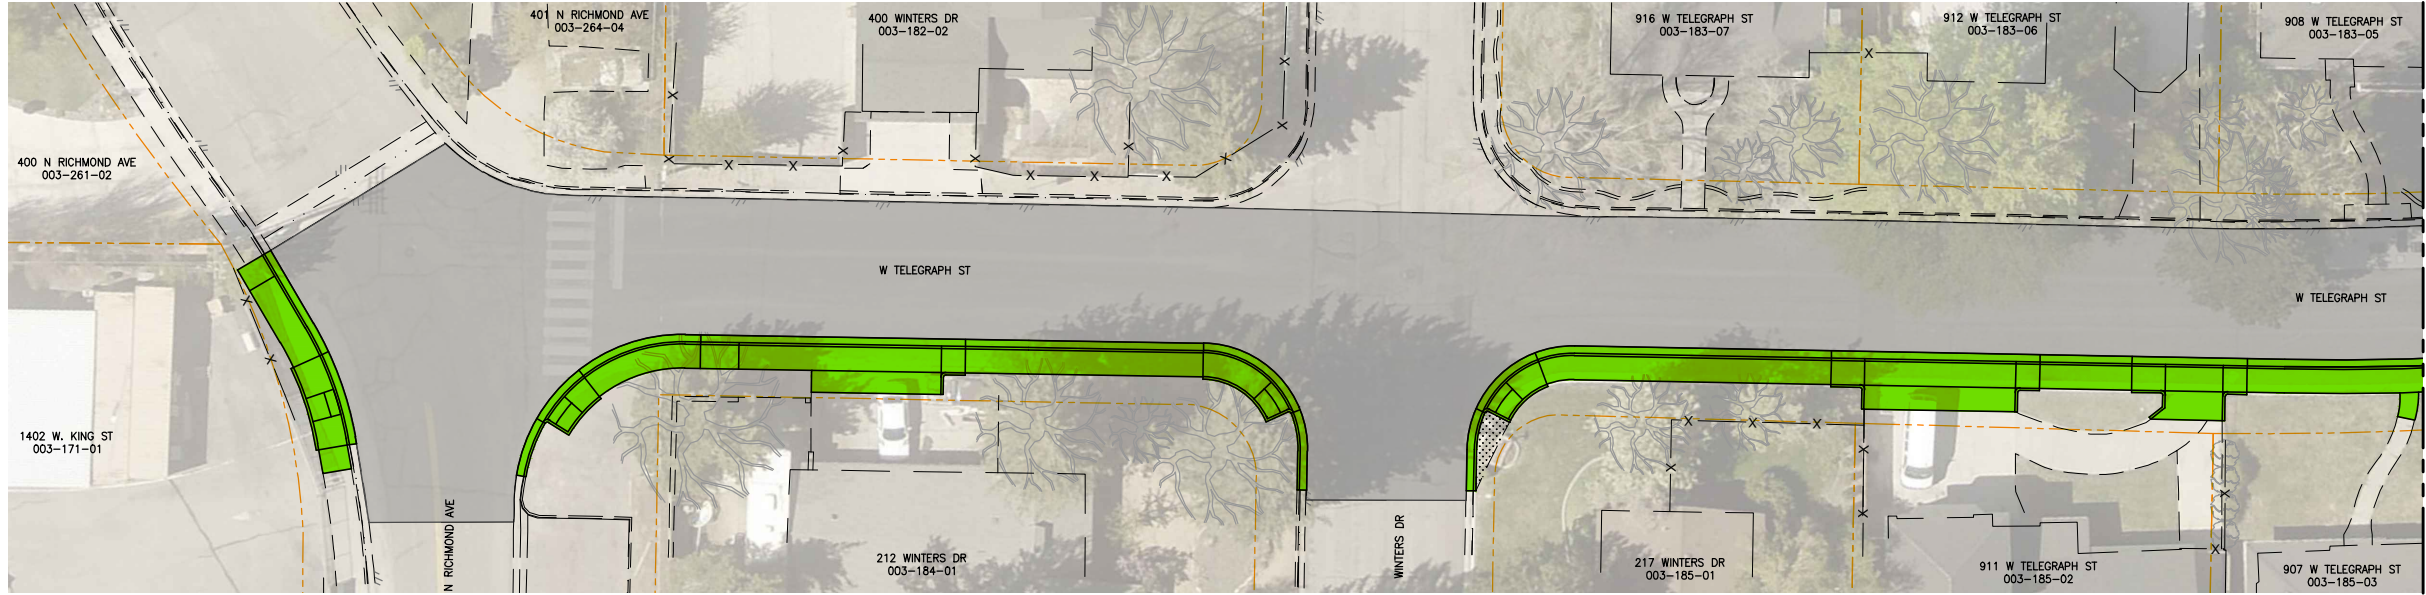

W TELEGRAPH ST

SCALE: 1" = 20'

VULNERABLE PEDESTRIAN
SAFETY IMPROVEMENT PROJECT
PROJECT No. P303523005

W TELEGRAPH ST
N RICHMOND AVE to MOUNTAIN ST

SHEET
2
OF
5

CARSON CITY
PUBLIC WORKS DEPARTMENT


3505 BUTTE WAY CARSON CITY, NEVADA 89701
PH: 887-2355 FAX: 887-2112

DESIGNED BY: IS
DRAWN BY: IS
CHECKED BY: KT/CM
DWG NO.:
SCALE (HORIZ): 1"=20'
SCALE (VERT): N/A
PLOT DATE: 9/22/25

CONCEPTUAL PLAN ONLY - NOT FOR CONSTRUCTION

I:\CAPITAL PROJECTS\Projects\303523005-Corson\ Vulnerable Ped Project\02 Design\DWG\303523005-public-info 0004.dwg, Issues: 9/22/25


MATCHLINE SEE ABOVE

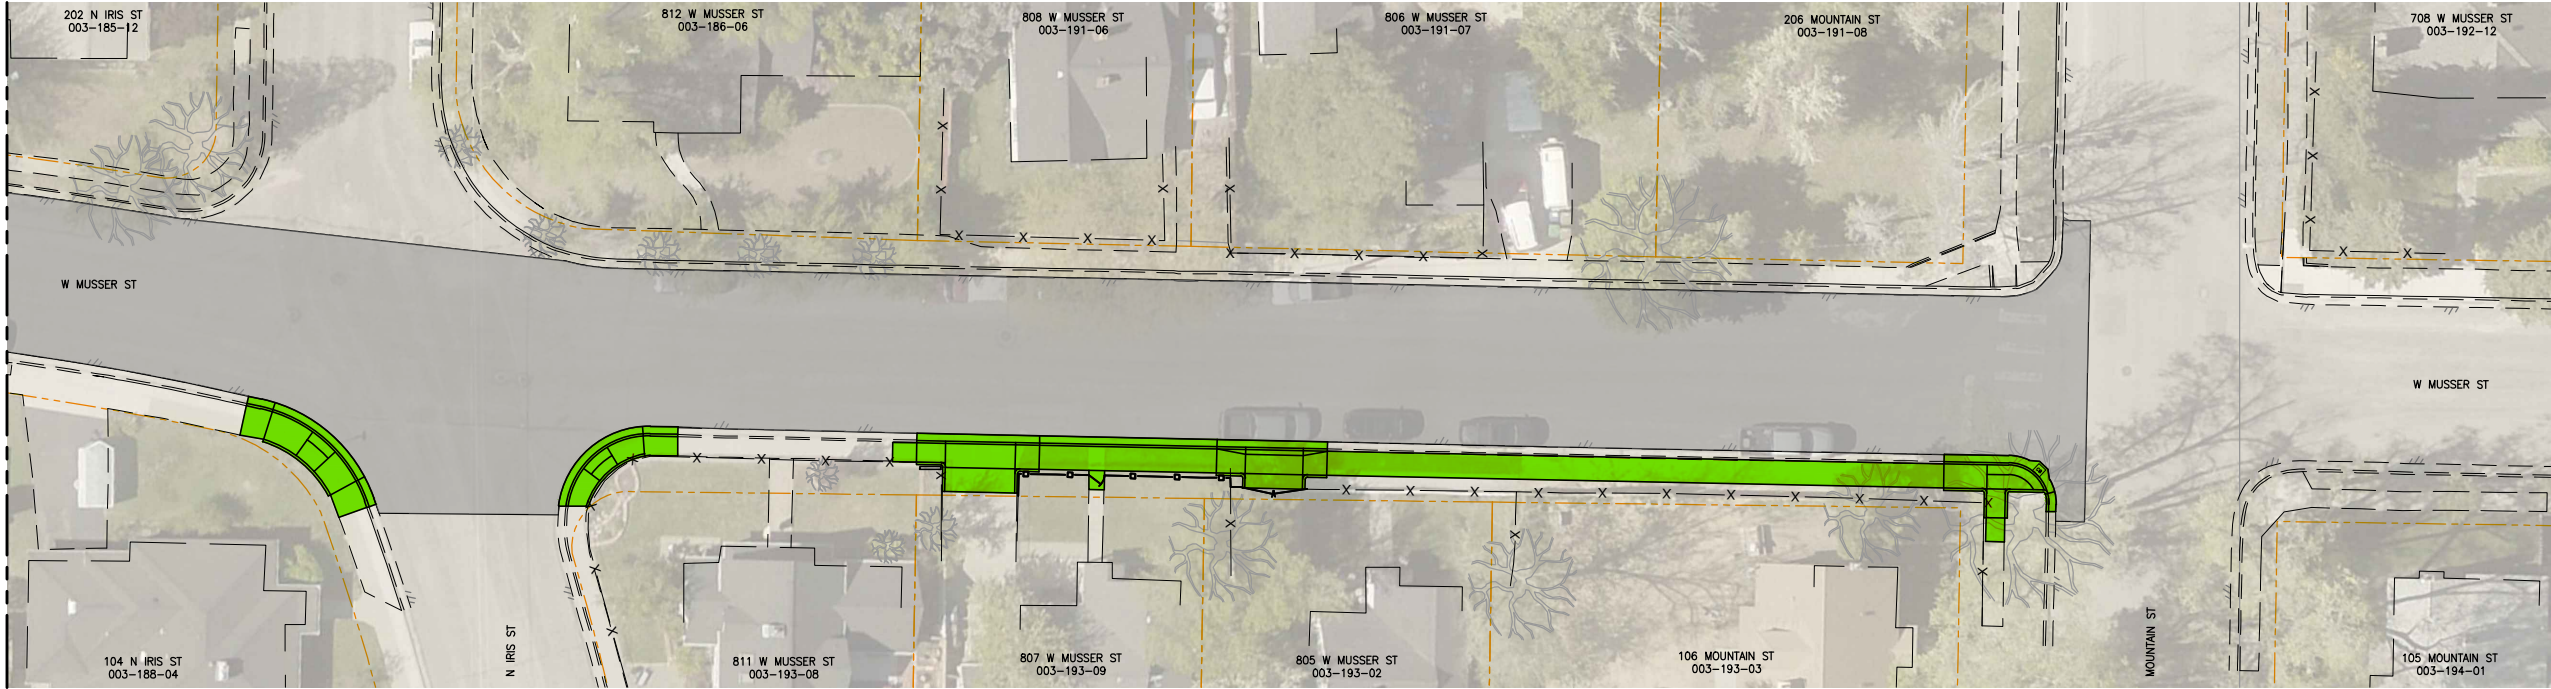

W MUSSER ST

SCALE: 1" = 20'

LEGEND

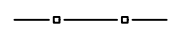-  PROPOSED CONCRETE IMPROVEMENTS
-  PROPOSED TOPSOIL
-  PROPOSED FENCE
-  APPROXIMATE PROPERTY LINE
-  SLURRY SEAL

NOTE: THIS IS NOT A SURVEY -
PROPERTY LINES ARE APPROXIMATE
AND FOR PLANNING PURPOSES
ONLY.



MATCHLINE SEE BELOW



W MUSSER ST

SCALE: 1" = 20'

VULNERABLE PEDESTRIAN
SAFETY IMPROVEMENT PROJECT
PROJECT No. P303523005

W MUSSER ST
N RICHMOND AVE to MOUNTAIN ST

SHEET
3
OF
5

REV.	DATE	DESCRIPTION	BY	APP'D

CARSON CITY
PUBLIC WORKS DEPARTMENT


3505 BUTTE WAY CARSON CITY, NEVADA 89701
PH: 887-2355 FAX: 887-2112

DESIGNED BY: IS
DRAWN BY: IS
CHECKED BY: KT/CM
DWG NO.:
SCALE (HORIZ): 1"=20'
SCALE (VERT): N/A
PLOT DATE: 9/22/25

CONCEPTUAL PLAN ONLY - NOT FOR CONSTRUCTION

I:\CAPITAL PROJECTS\Projects\303523005-CorsonVulnerablePedestrianProject\02.Design\DWG\303523005-public-info 100%_dwg_100%_redes 9/22/25

MATCHLINE SEE ABOVE

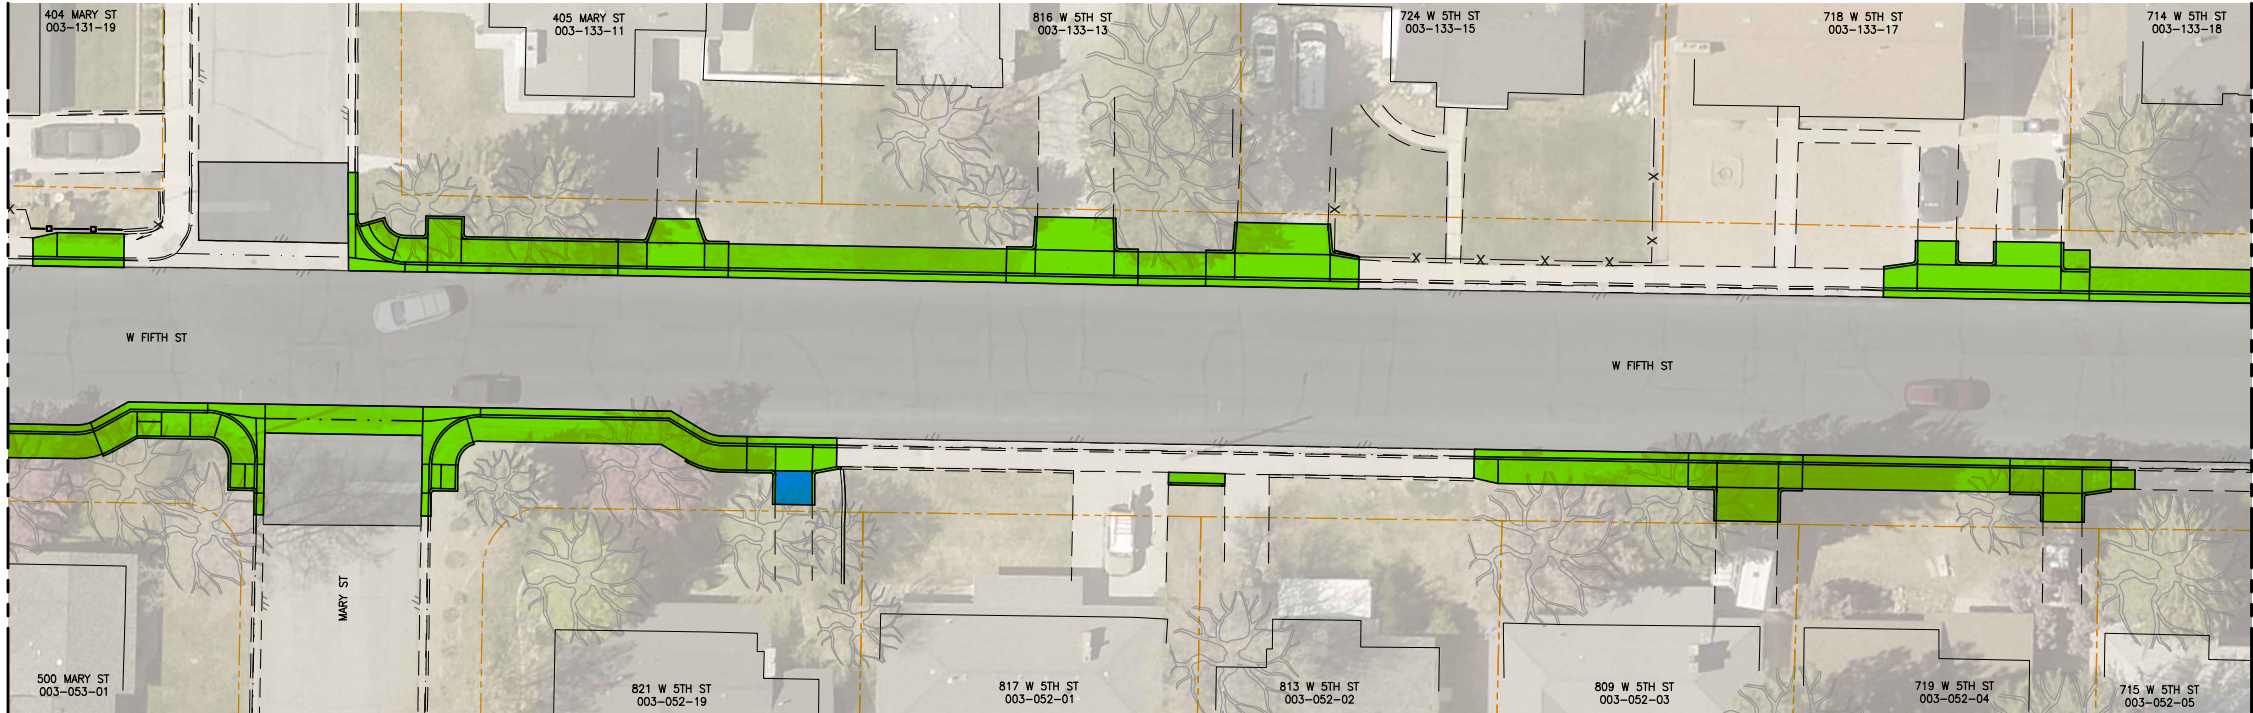

W FIFTH ST

SCALE: 1" = 20'

MATCHLINE SEE SHEET 5

LEGEND

- PROPOSED CONCRETE IMPROVEMENTS
- PROPOSED KEYSTONE/PAVER IMPROVEMENTS
- PROPOSED FENCE
- APPROXIMATE PROPERTY LINE
- SLURRY SEAL

NOTE: THIS IS NOT A SURVEY – PROPERTY LINES ARE APPROXIMATE AND FOR PLANNING PURPOSES ONLY.



VULNERABLE PEDESTRIAN
SAFETY IMPROVEMENT PROJECT
PROJECT No. P303523005

SHEET
4
OF
5
W FIFTH ST
S RICHMOND AVE TO 714 W FIFTH ST


CONCEPTUAL PLAN ONLY - NOT FOR CONSTRUCTION

REV.	DATE	DESCRIPTION	BY	APP'D

CARSON CITY
PUBLIC WORKS DEPARTMENT

3505 BUTTE WAY CARSON CITY, NEVADA 89701
PH: 887-2355 FAX: 887-2112

DESIGNED BY: IS
DRAWN BY: IS
CHECKED BY: KT/CM
DWG NO.:
SCALE (HORIZ): 1"=20'
SCALE (VERT): N/A
PLOT DATE: 9/22/25

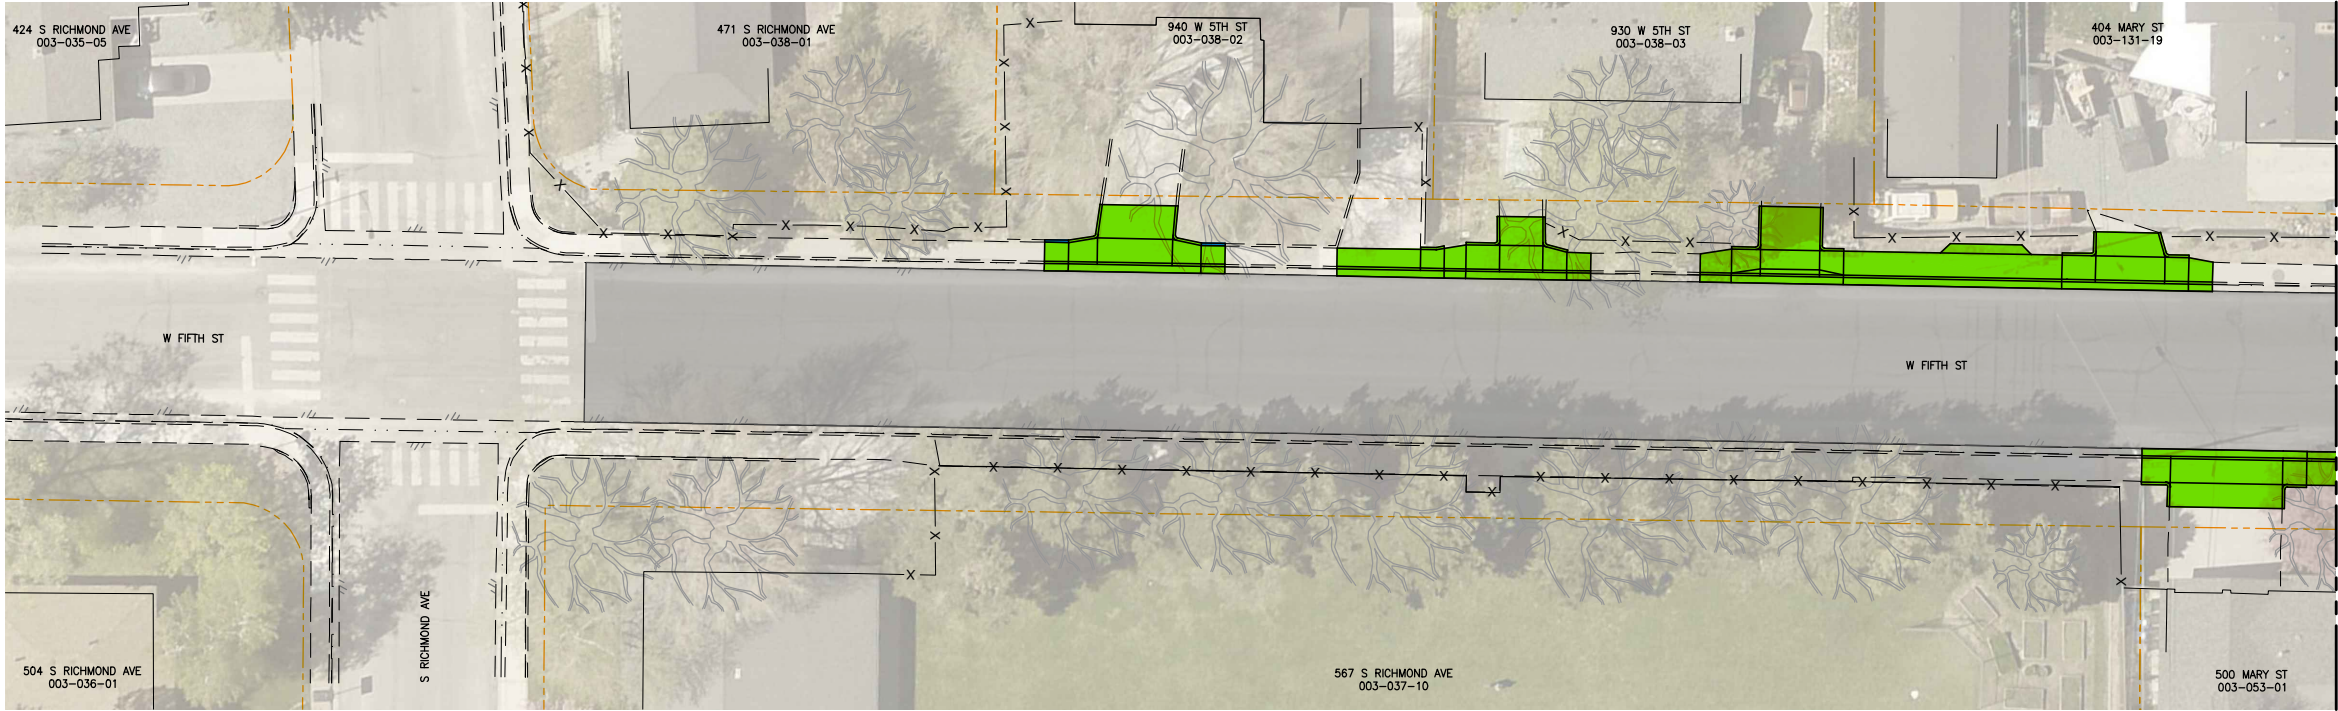

W FIFTH ST


SCALE: 1" = 20'

MATCHLINE SEE BELOW

SCALE
0 10 20
HORIZ: 1" = 20'




I:\CAPITAL PROJECTS\Projects\303523005-CorsonVulnerablePedProject\02.Design\DWG\303523005-public-info\006.dwg, Issues: 9/22/25

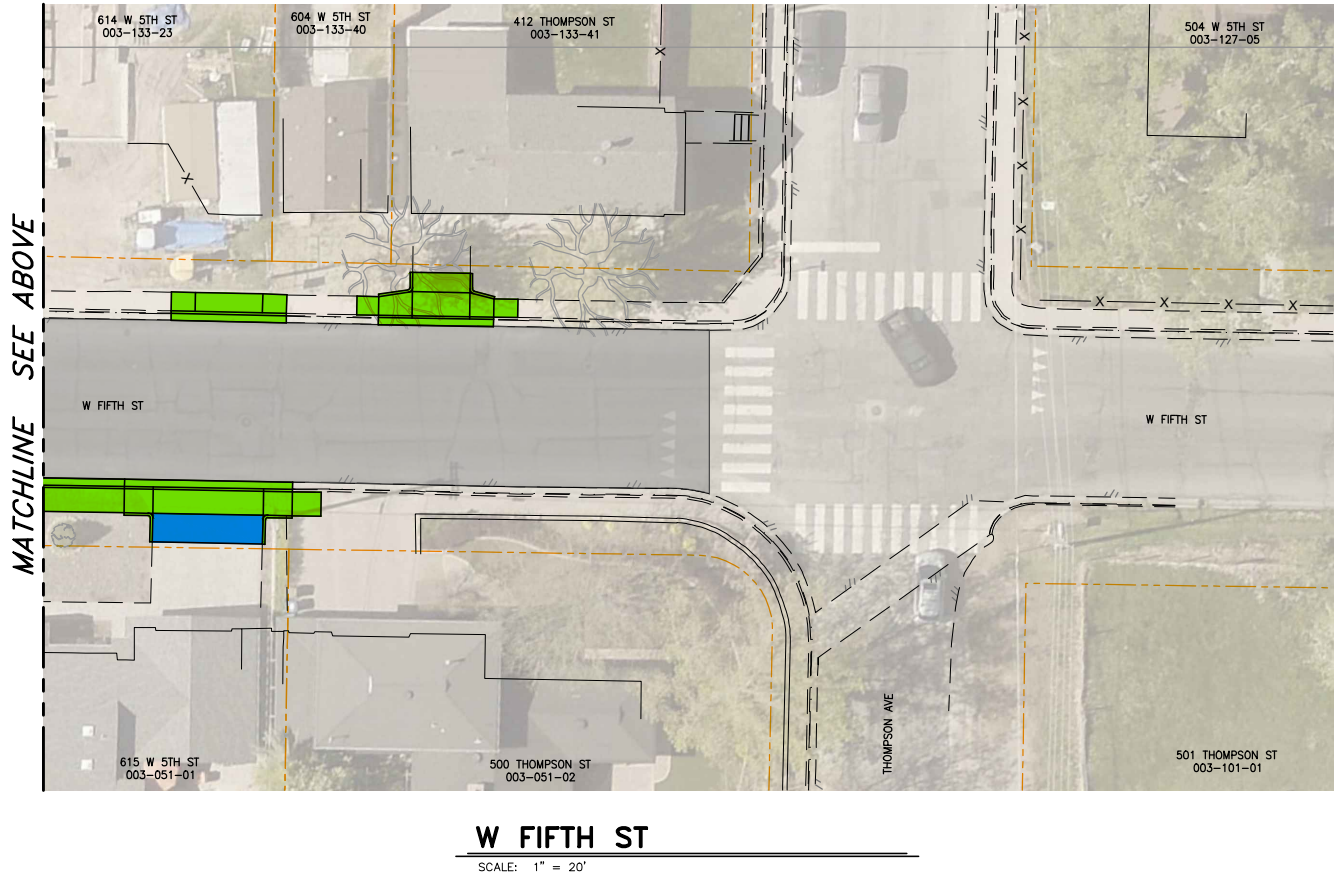

LEGEND

- PROPOSED CONCRETE IMPROVEMENTS
- PROPOSED KEYSTONE/PAVER IMPROVEMENTS
- APPROXIMATE PROPERTY LINE
- SLURRY SEAL

NOTE: THIS IS NOT A SURVEY –
PROPERTY LINES ARE APPROXIMATE
AND FOR PLANNING PURPOSES
ONLY.

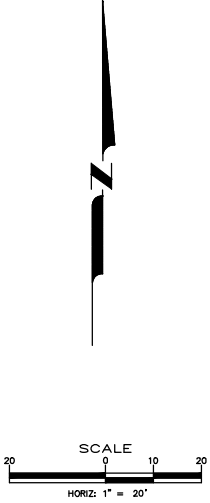

VULNERABLE PEDESTRIAN
SAFETY IMPROVEMENT PROJECT
PROJECT No. P303523005

W FIFTH ST
714 W FIFTH ST to THOMPSON ST

SHEET
5
OF
5

CARSON CITY
PUBLIC WORKS DEPARTMENT

3505 BUTTI WAY CARSON CITY, NEVADA 89701
PH: 887-2355 FAX: 887-2112

DESIGNED BY: IS
DRAWN BY: IS
CHECKED BY: KT/CM
DWG NO.:
SCALE (HORIZ): 1"=20'
SCALE (VERT): N/A
PLOT DATE: 9/22/25

CONCEPTUAL PLAN ONLY - NOT FOR CONSTRUCTION