


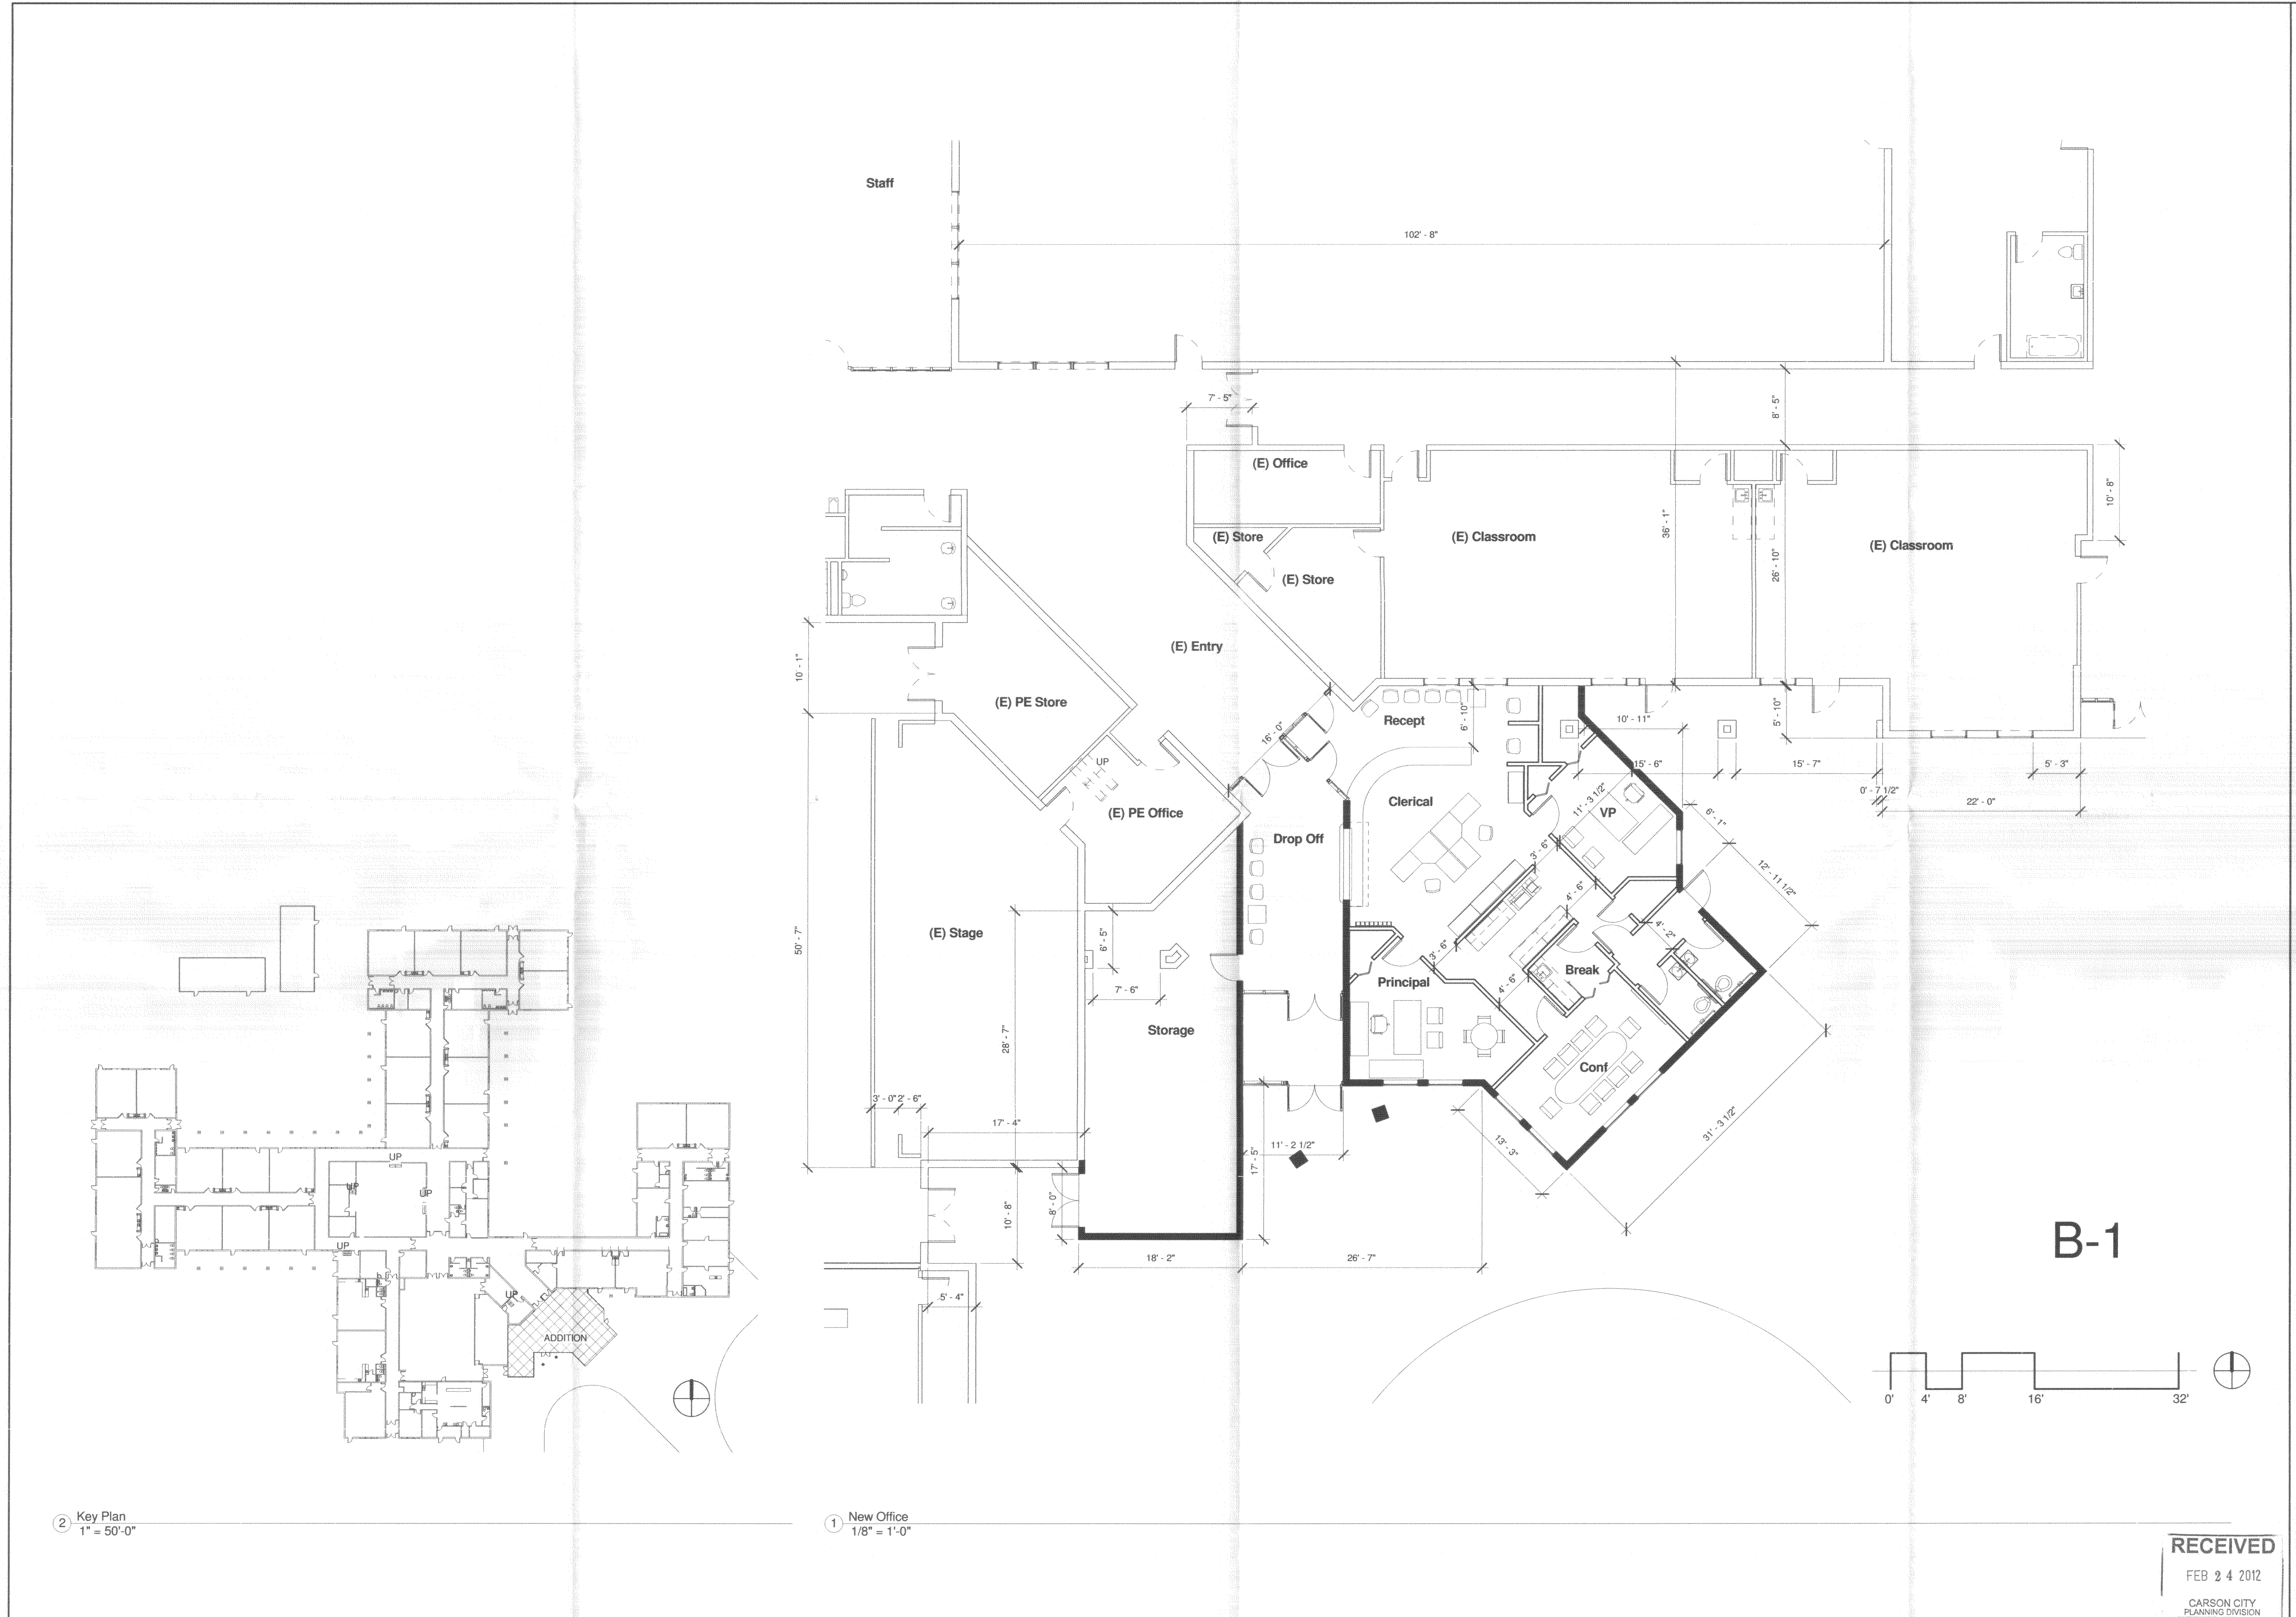

jpcopoulos
ARCHITECT ©

**P.O. Box 2517
Carson City
Nevada
89702**

**T 775-885-7907
F 775-885-6806**

www.jpcarchitect.com

Property Owner:
Carson City School District
1402 West King St
Carson City, Nevada 89703

Project Address:
2800 South Salliman St
Carson City, Nevada
A.P.N. 009-436-08

No.	Description	Date

**Carson City
School District**

**Seeliger
School Bond
Improvements**

New Office

Project number	Project Number
Date	Issue Date
Drawn by	Author
Checked by	Checker
A103	
Scale	As indicated

RECEIVED

FEB 24 2012

CARSON CITY
PLANNING DIVISION

- SUP - 12-012


- VAR - 12-013

2 Key Plan
1" = 50'-0"


1 New Office
1/8" = 1'-0"



③ 3D View front-exterior

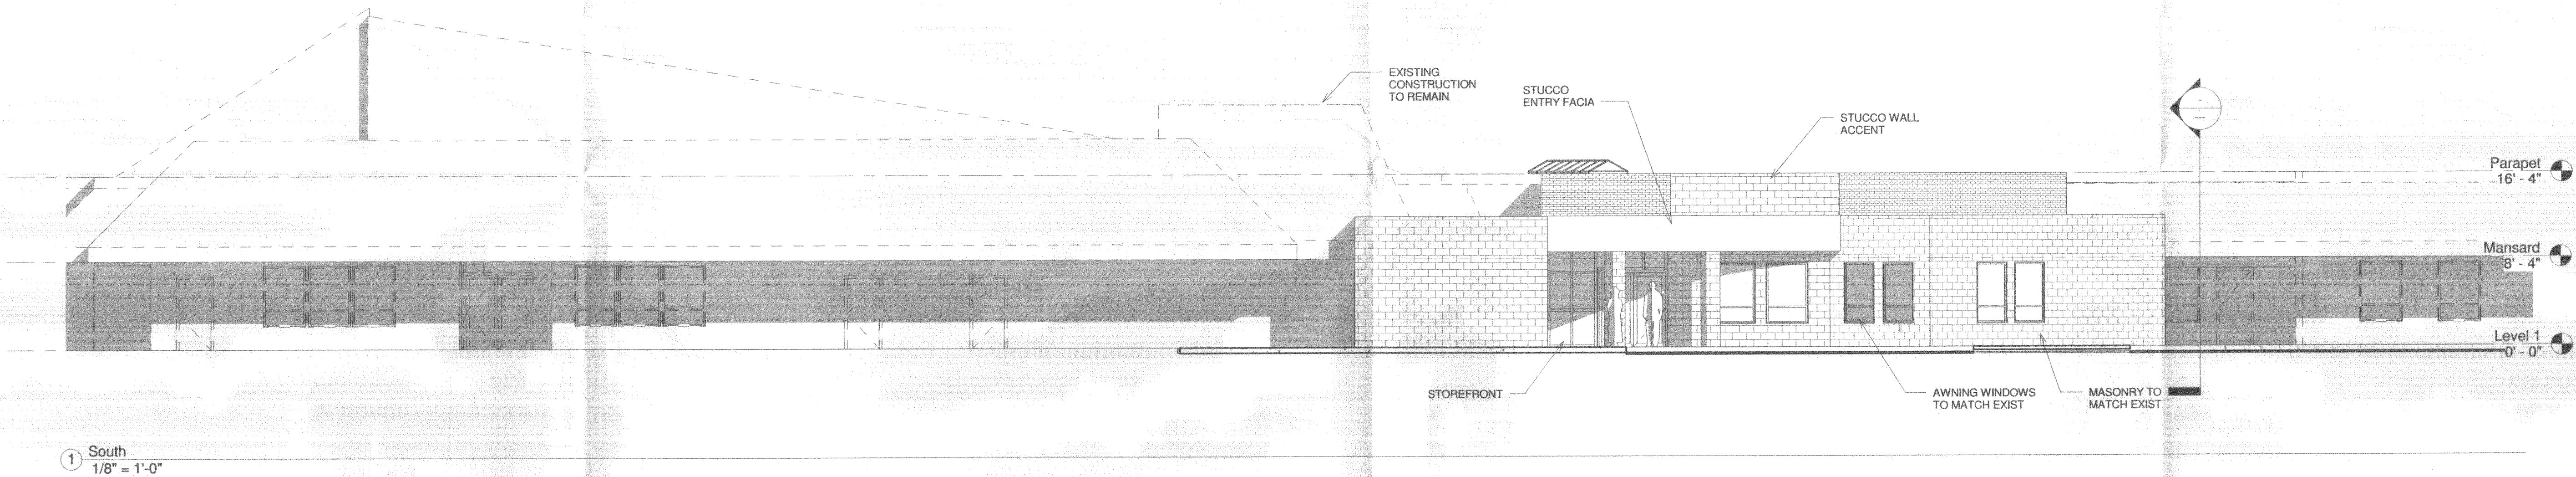

① South
1/8" = 1'-0"

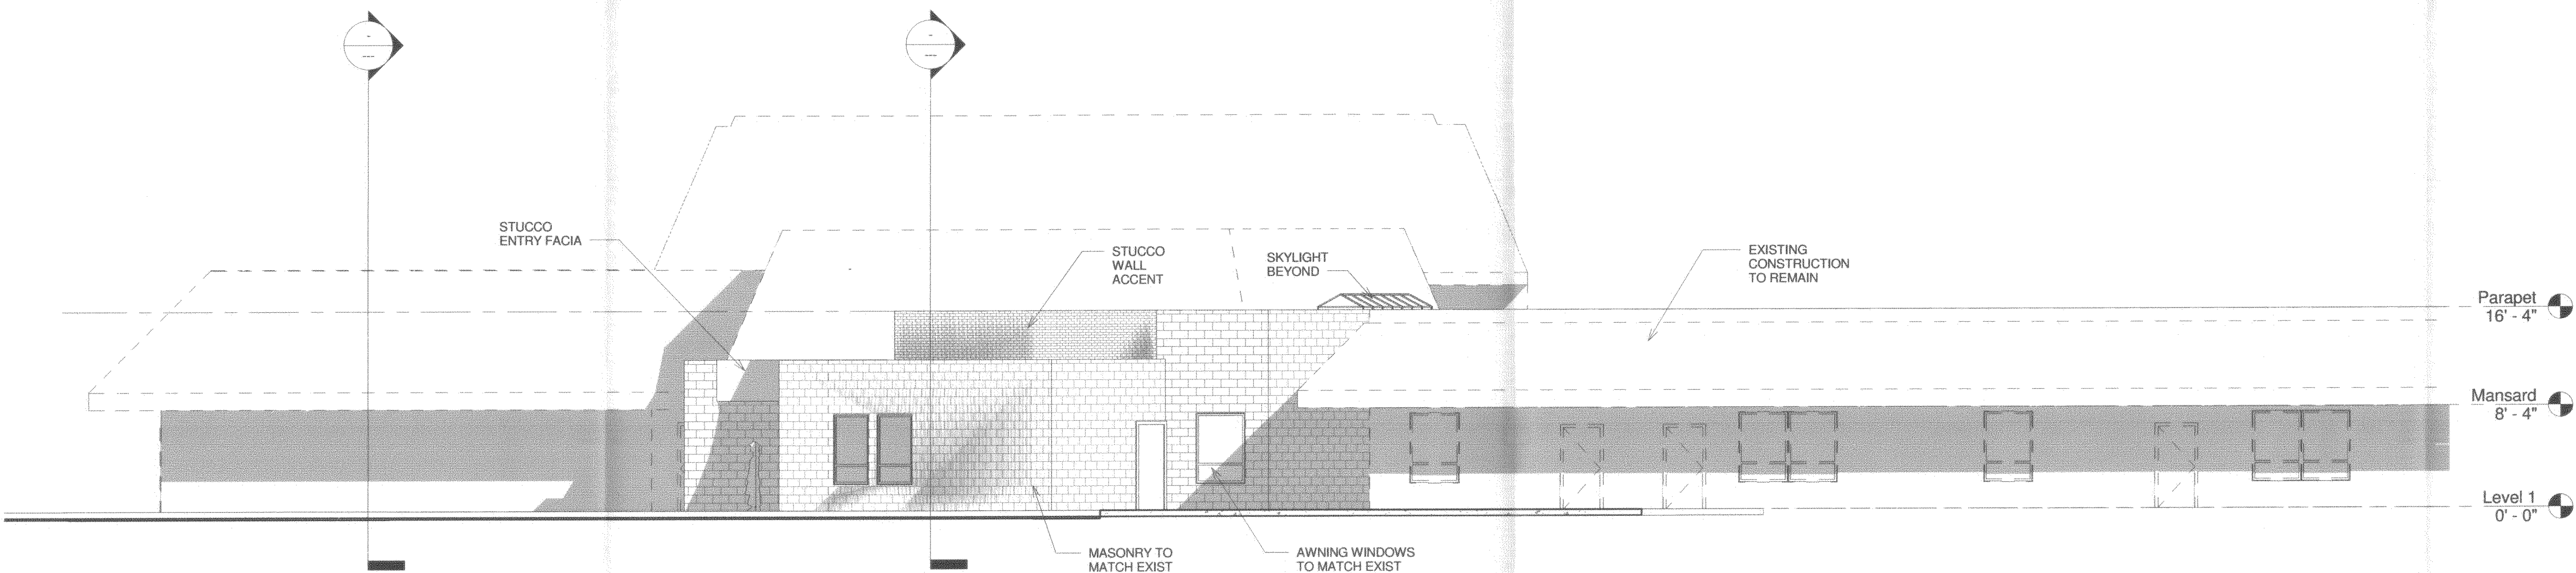

② East
1/8" = 1'-0"

No.	Description	Date

Carson City
School District

Seeliger
School Bond
Improvements

Elevations

Project number	Project Number
Date	Issue Date
Drawn by	Author
Checked by	Checker

A104

Scale 1/8" = 1'-0"

RECEIVED
FEB 24 2012
CARSON CITY
PLANNING DIVISION