



Late Material
Item: 15 B
Date: 6/16/2022

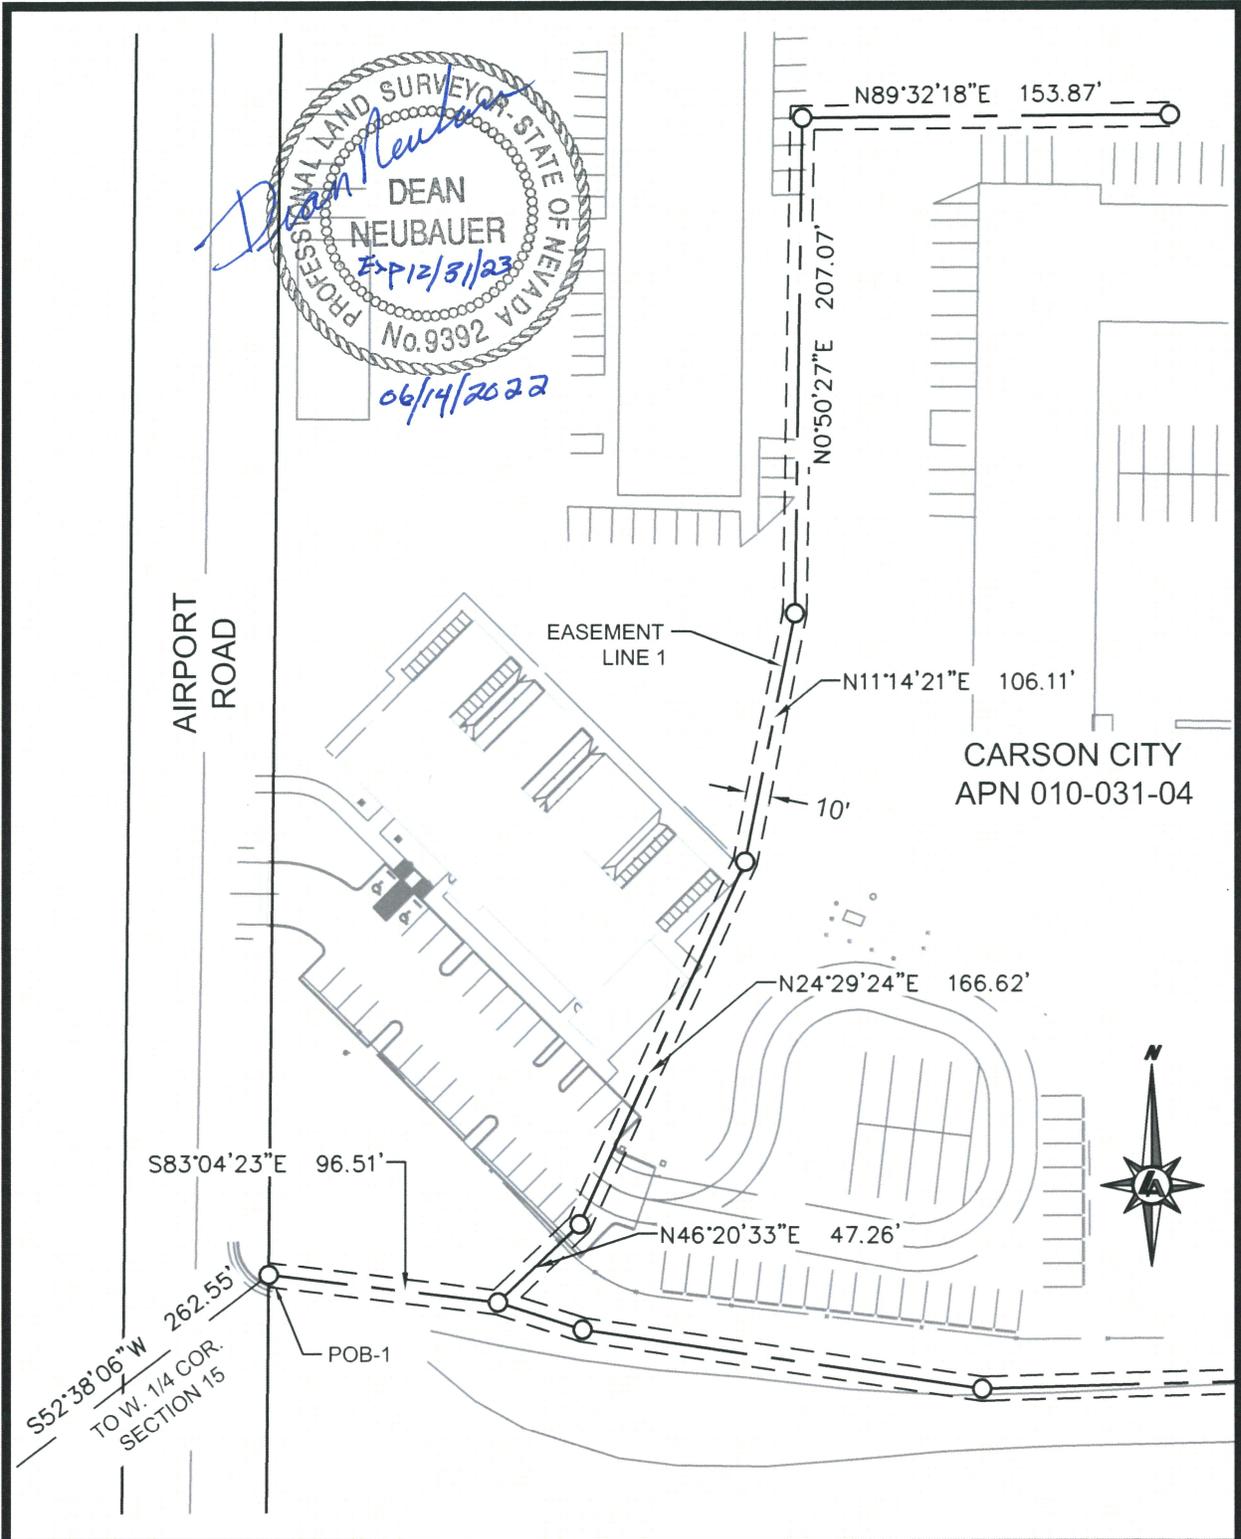

LUMOS
& ASSOCIATES
308 N. CURRY ST.,
SUITE 200
CARSON CITY, NV 89703
TEL (775) 883-7077

EXHIBIT "B"
GAS LINE EASEMENT 1
APN 010-031-04
PORTION OF SEC. 15, T15N, R20E, MDM
CARSON CITY NEVADA

Date: 05/2022
Scale: 1" = 80'
Job No: 10255.0014

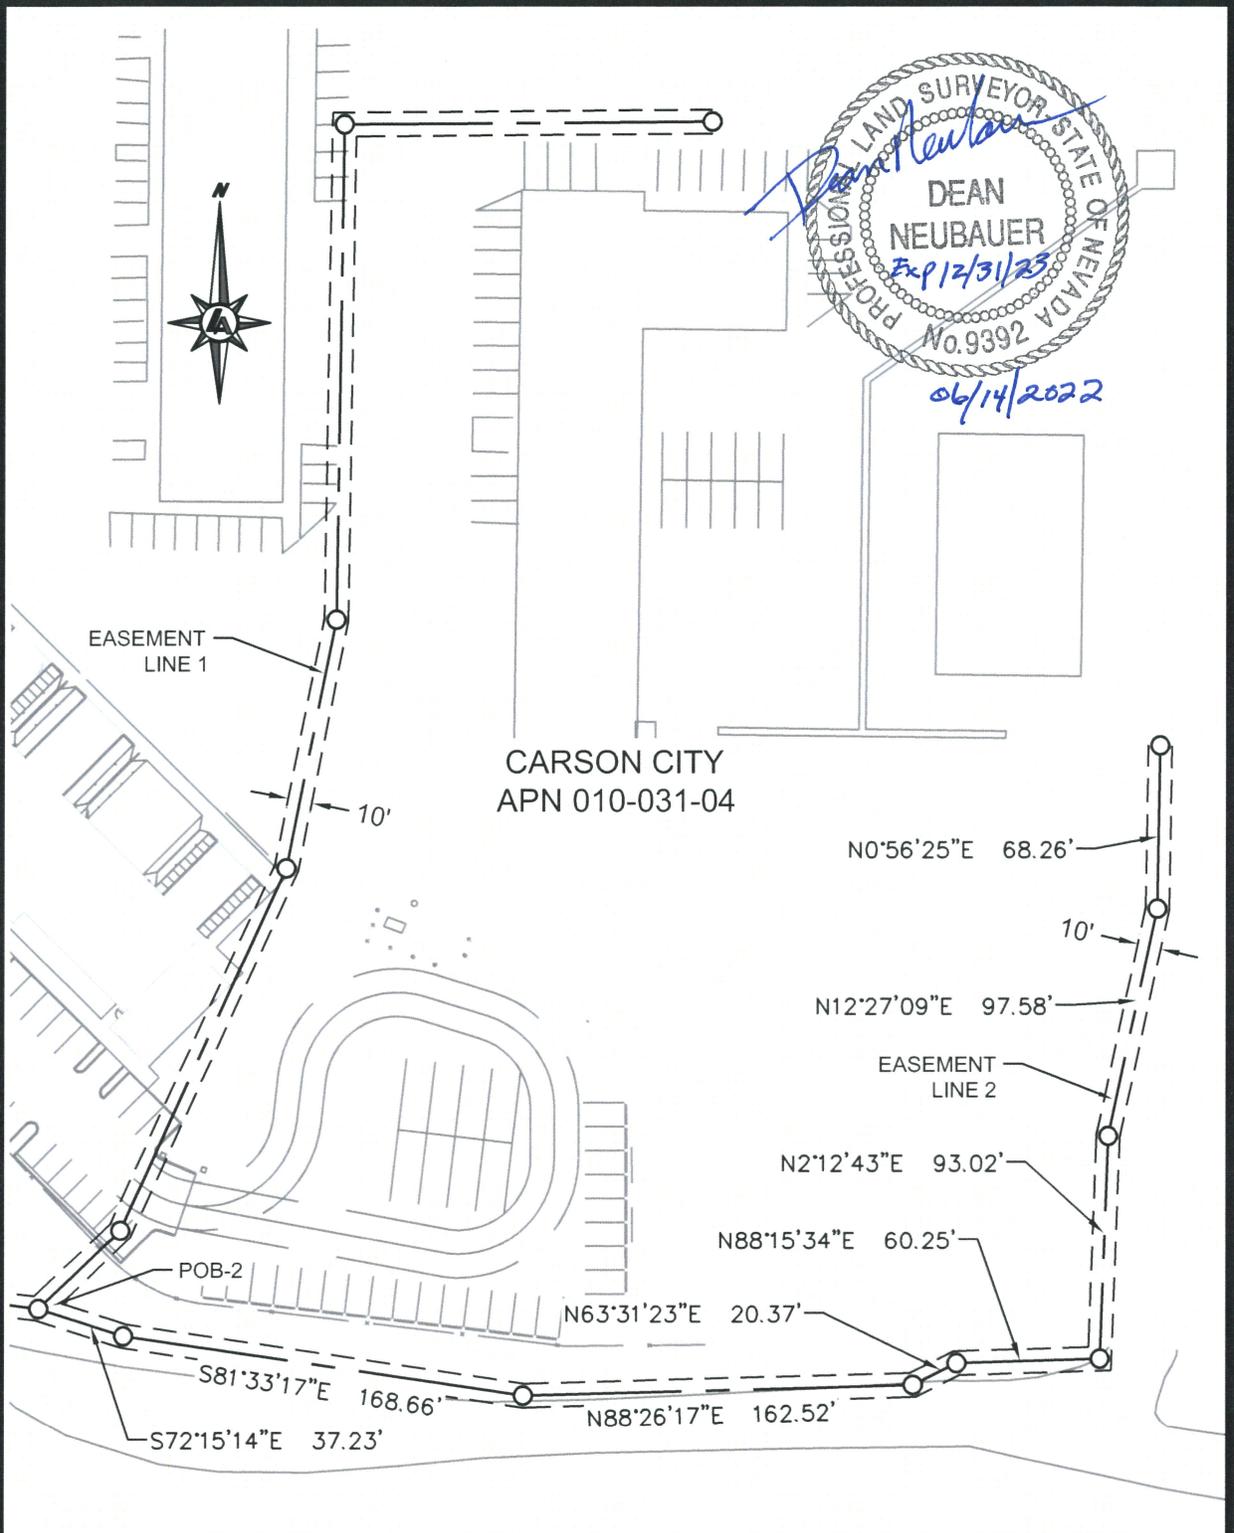

LUMOS
 & ASSOCIATES

308 N. CURRY ST.,
 SUITE 200
 CARSON CITY, NV 89703
 TEL (775) 883-7077

EXHIBIT "C"
GAS LINE EASEMENT 2
APN 010-031-04
PORTION OF SEC. 15, T15N, R20E, MDM
CARSON CITY NEVADA

Date: 05/2022
 Scale: 1" = 80'
 Job No: 10255.0014