



PORTION OF THE SE 1/4 OF SECTION 6
TOWNSHIP 15 NORTH, RANGE 20 EAST, M.D.M.

7-68

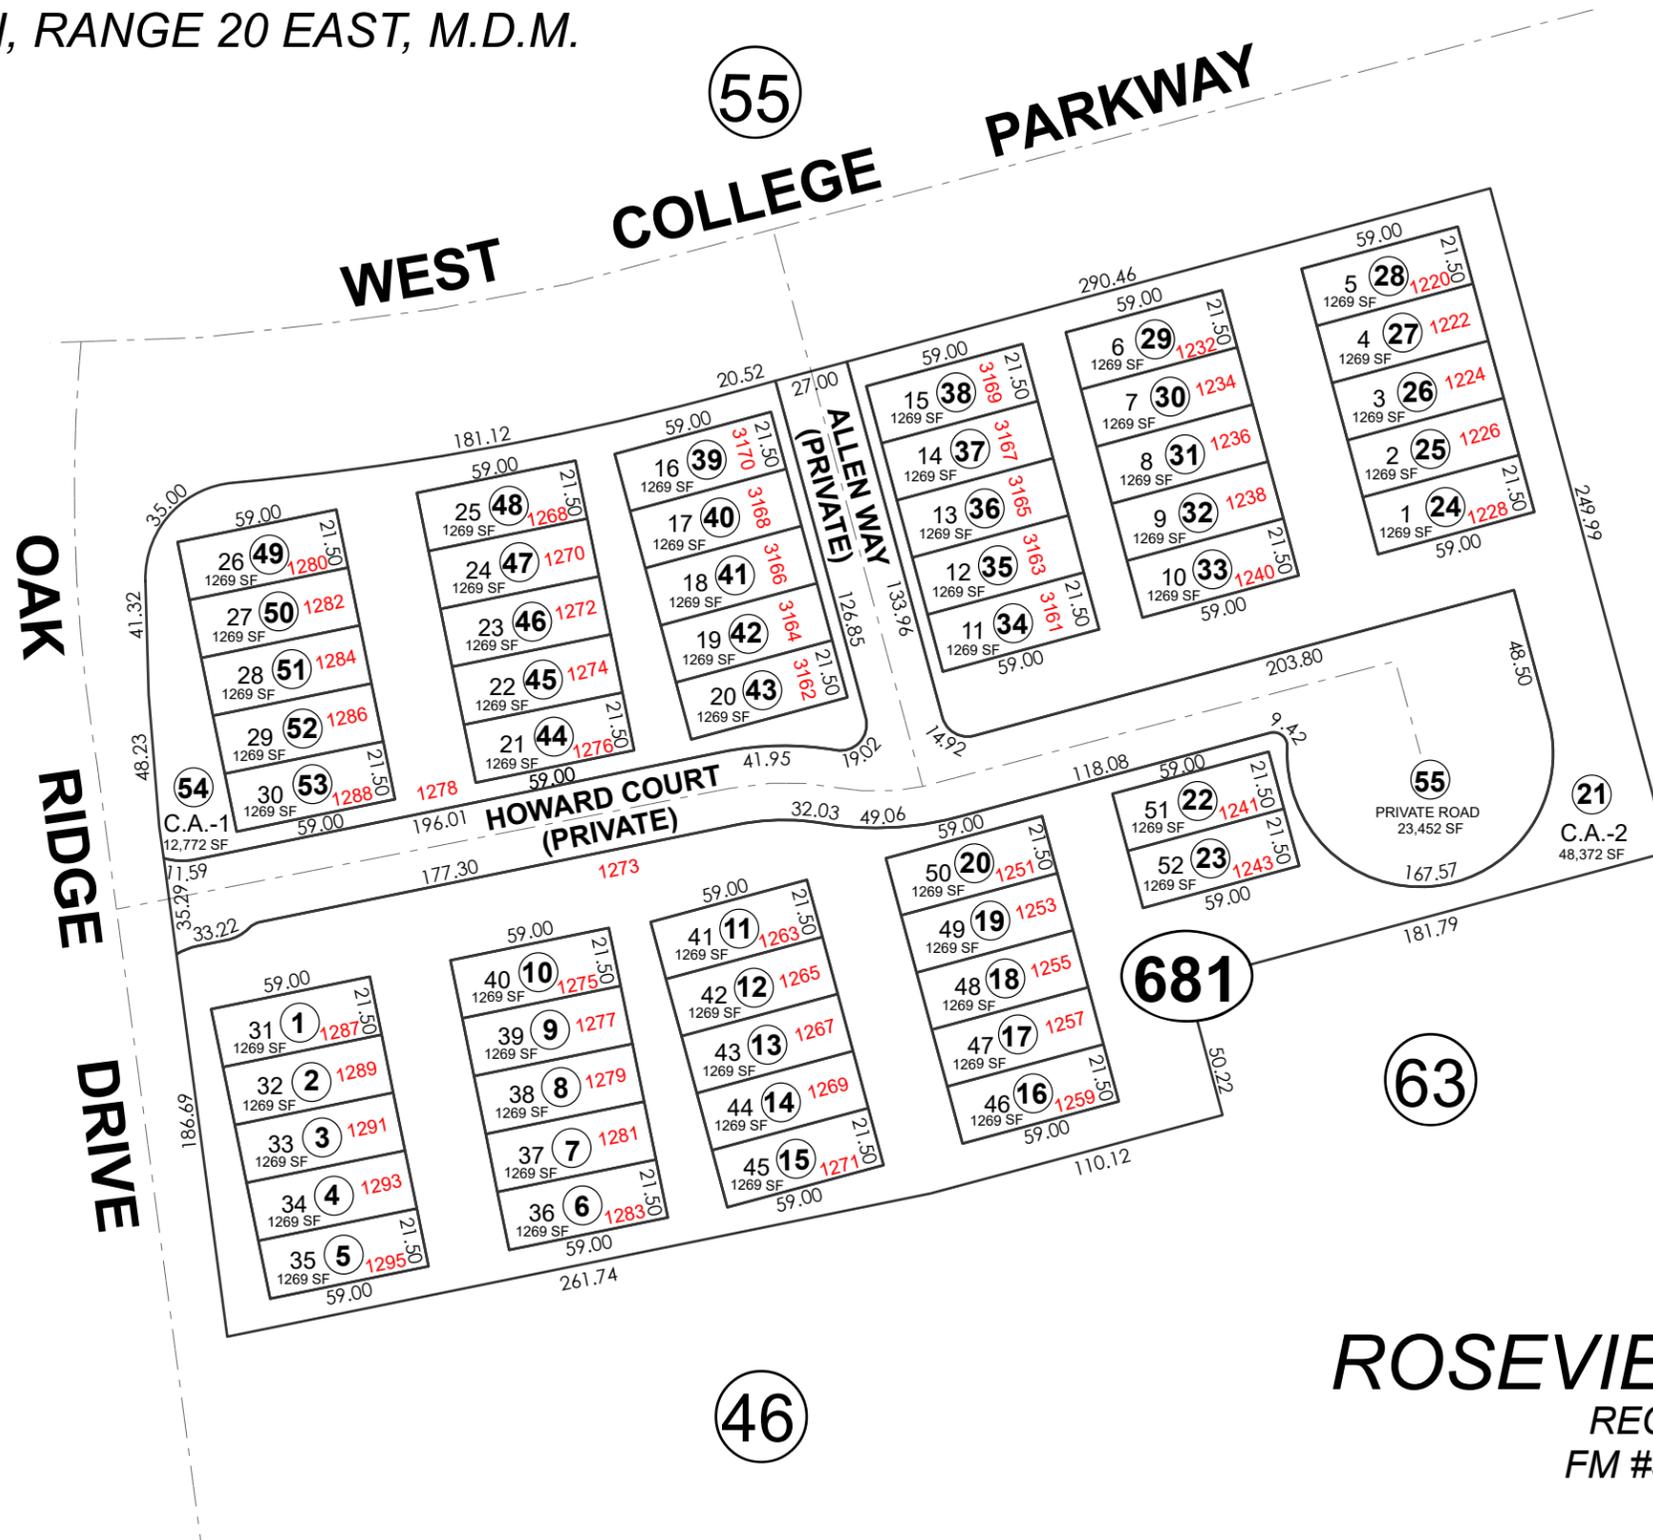

LOT DETAIL:

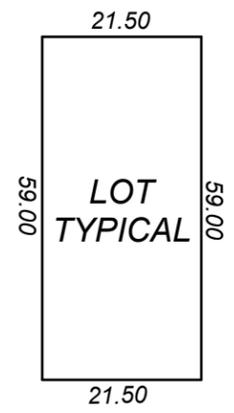

ROSEVIEW TOWNHOMES

RECORDED 1/6/2023
FM #3066 DOC #537622

NEW MAP #3066 PER DOC #537622 1/6/2023

CARSON CITY NEVADA
THIS MAP IS PREPARED FOR THE USE OF THE CARSON CITY ASSESSOR FOR ASSESSMENT AND ILLUSTRATIVE PURPOSES ONLY. IT DOES NOT REPRESENT A SURVEY. NO LIABILITY IS ASSUMED AS TO THE SUFFICIENCY OR ACCURACY OF THE DATA DELINEATED HEREON. YOU CAN VIEW AND PRINT OUR MAPS AT NO CHARGE FROM OUR WEBSITE AT WWW.CARSON.ORG/HOME



SCALE: 1"=70'

NOTE
SOME PARCELS DELINEATED HEREON MAY NOT BE PRESENTED IN TRUE SIZE, SHAPE, OR LOCATION DUE TO DISCREPANCIES BETWEEN LOT LINES.

Revised: 01/26/2023