


PORTION SW1/4 SECTION 1 & PORTION NW1/4 SECTION 12, T.15 N., R.20 E., M.D.B. & M.

BK8 53

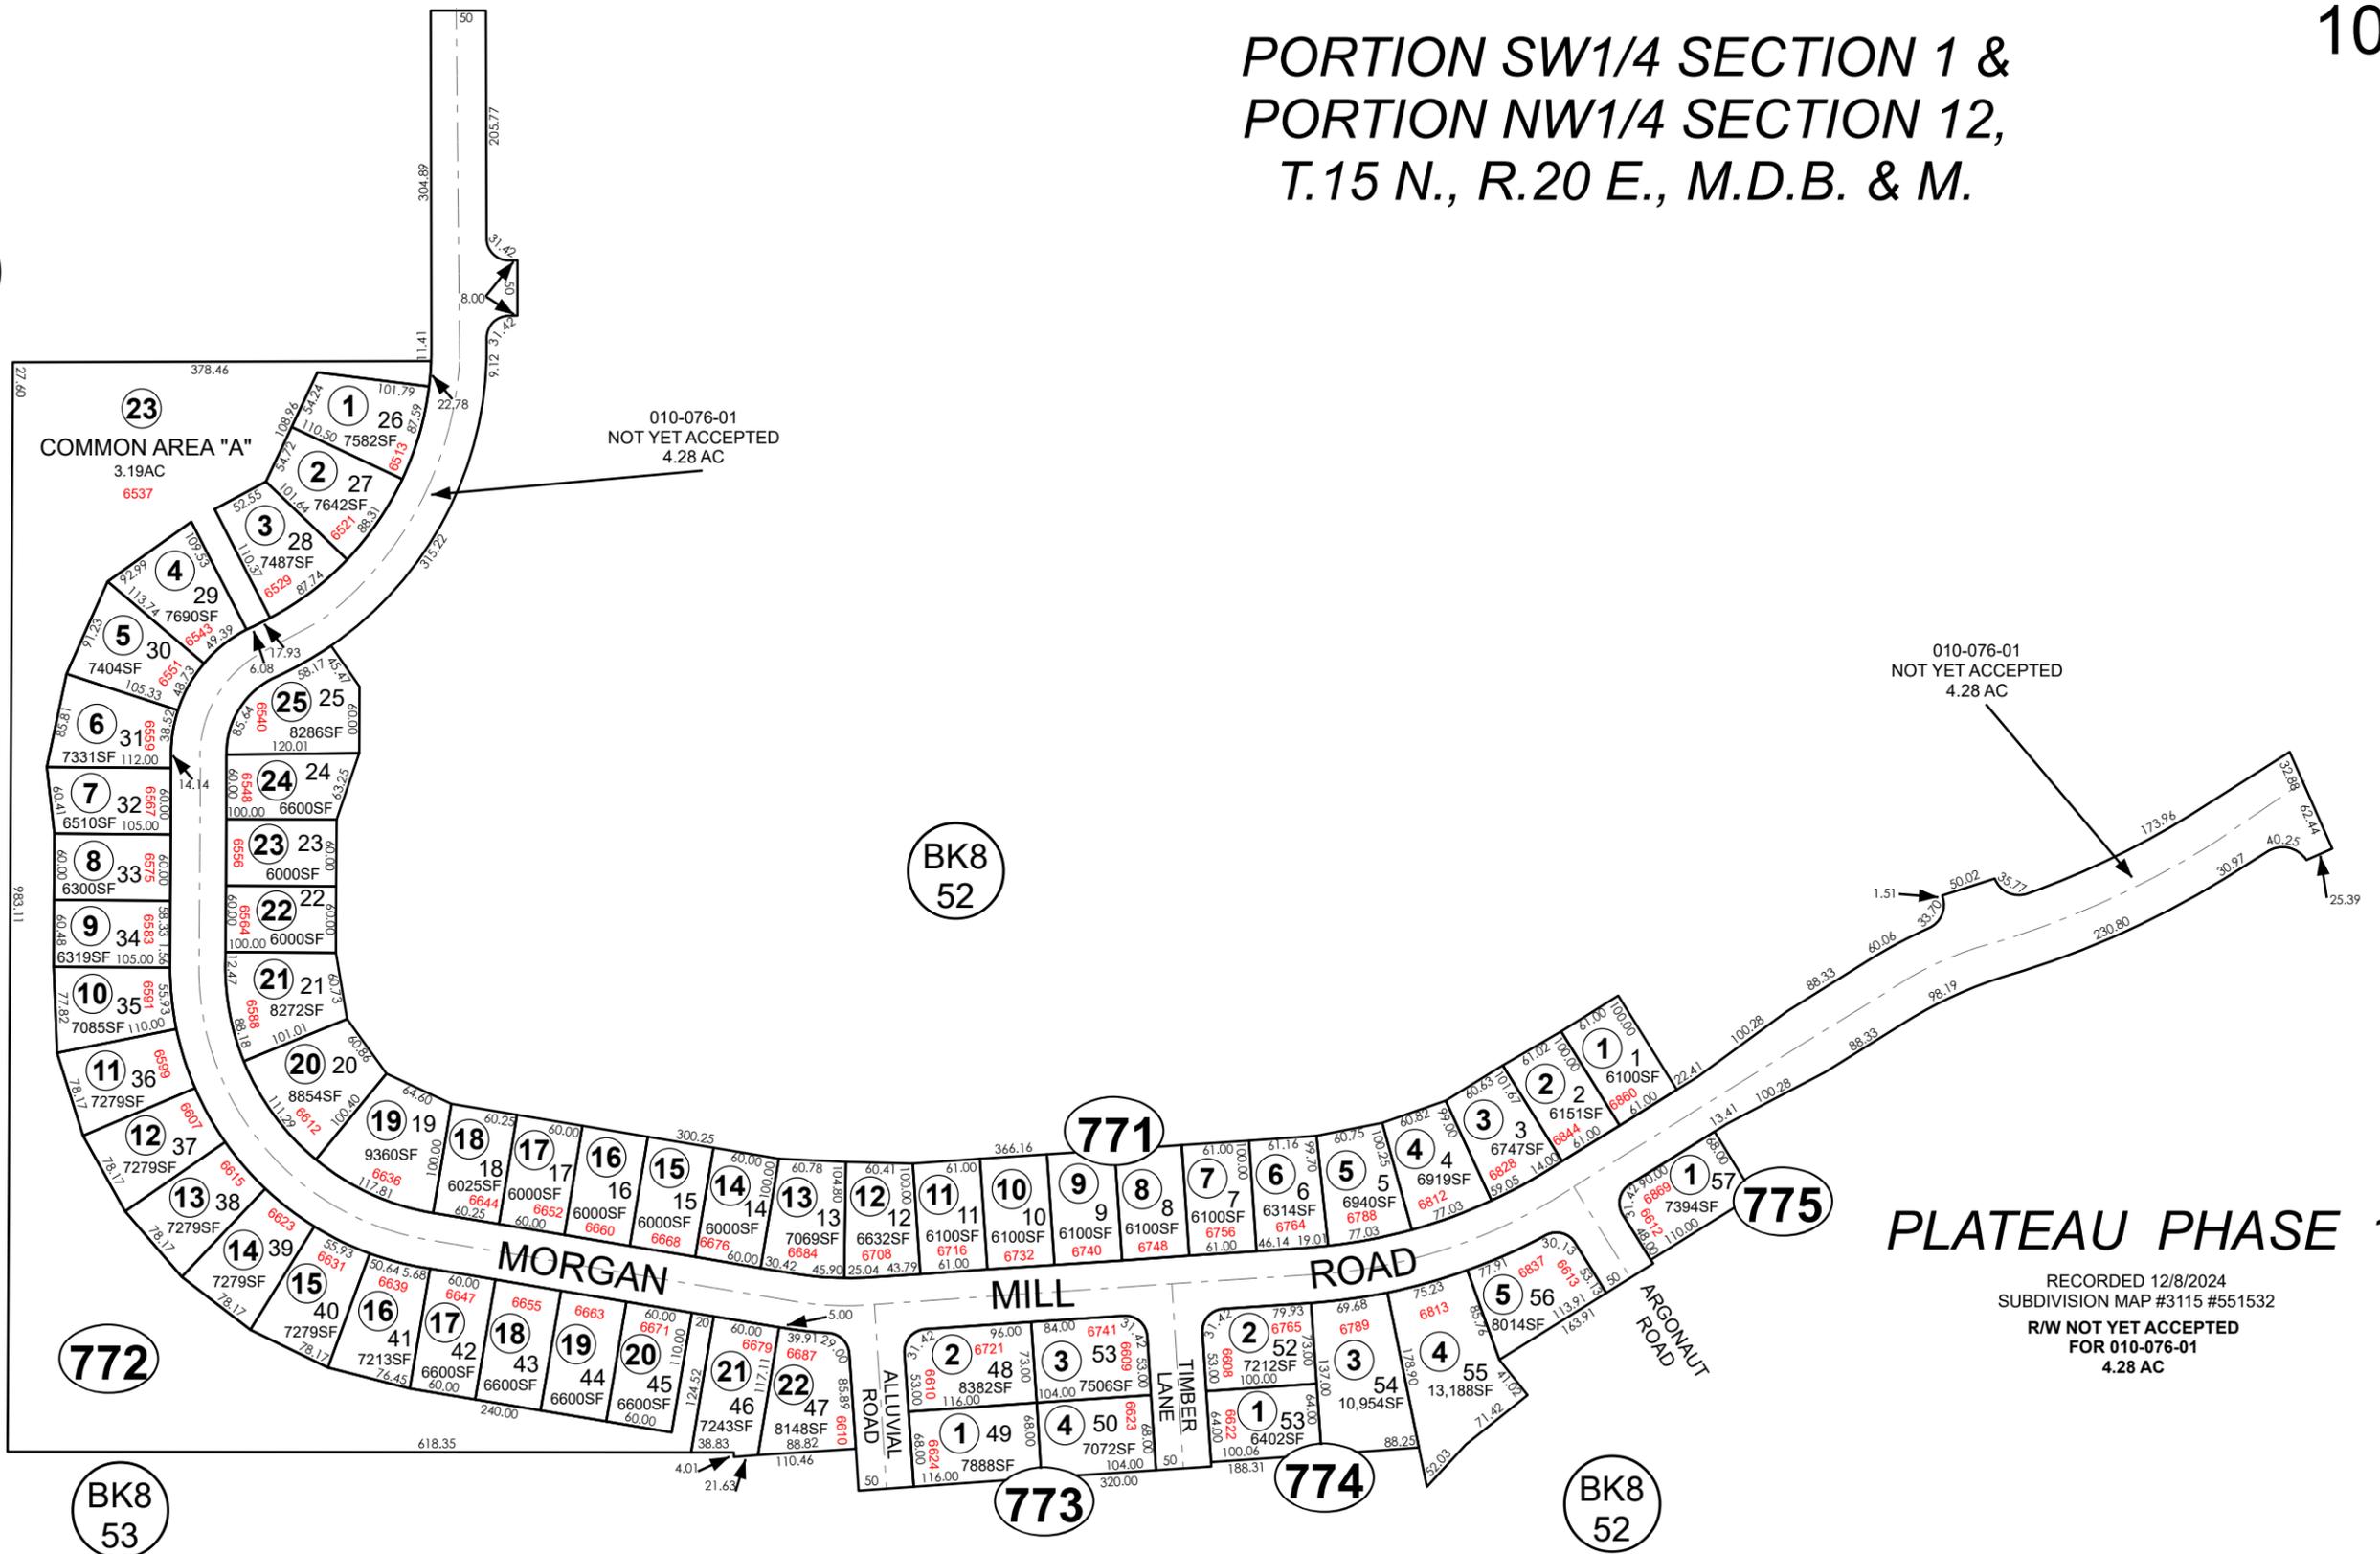

PLATEAU PHASE 1

RECORDED 12/8/2024
SUBDIVISION MAP #3115 #551532
R/W NOT YET ACCEPTED
FOR 010-076-01
4.28 AC

NEW MAP: PLATEAU PHASE 1, PER MAP #3115 DOC#551532 12/8/2024

CARSON CITY NEVADA
THIS MAP IS PREPARED FOR THE USE OF THE CARSON CITY ASSESSOR FOR ASSESSMENT AND ILLUSTRATIVE PURPOSES ONLY. IT DOES NOT REPRESENT A SURVEY. NO LIABILITY IS ASSUMED AS TO THE SUFFICIENCY OR ACCURACY OF THE DATA DELINEATED HEREON. YOU CAN VIEW AND PRINT OUR MAPS AT NO CHARGE FROM OUR WEBSITE AT WWW.CARSON.ORG/HOME



SCALE: 1"=150'

NOTE
SOME PARCELS DELINEATED HEREON MAY NOT BE PRESENTED IN TRUE SIZE, SHAPE, OR LOCATION DUE TO DISCREPANCIES BETWEEN LOT LINES.

Revised: 01/09/2025