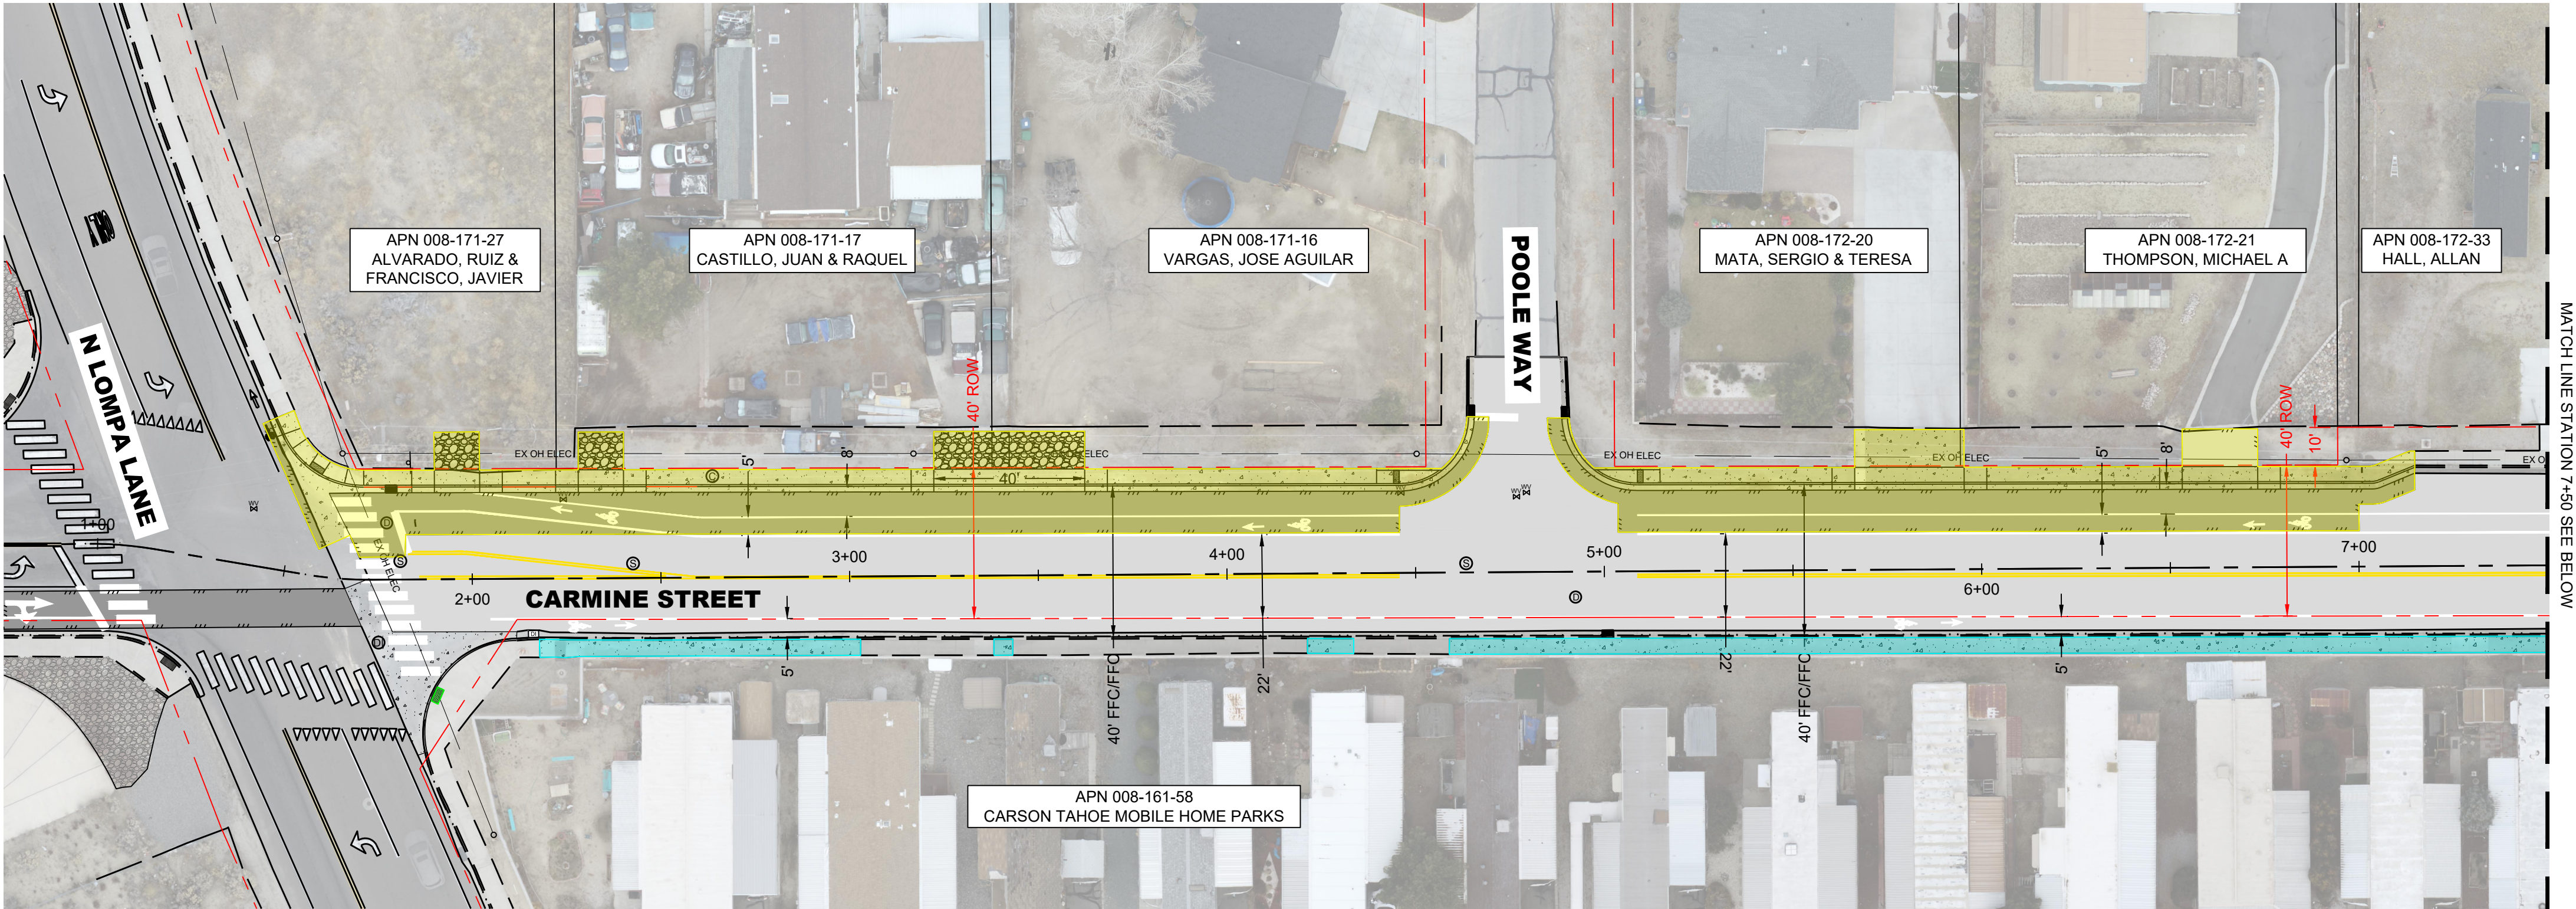


IMPROVEMENTS TO BE INCLUDED IN THE CDBG PROJECT




IMPROVEMENTS TO BE INCLUDED IN THE CDBG PROJECT - ROW PERMISSION REQUIRED

POSSIBLE IMPROVEMENTS TO BE INCLUDED IN THE CDBG PROJECT - FURTHER DESIGN REQUIRED -EVALUATE AT 60% DESIGN

LEGEND

- TYPE 1 PCC CURB & GUTTER
- PCC SIDEWALK/PARKING AREA
- AC ROADWAY RECONSTRUCTION

- EXISTING RIGHT-OF-WAY
- EXISTING POWER POLE
- PROPOSED CATCH BASIN
- PROPOSED STORM DRAIN MANHOLE

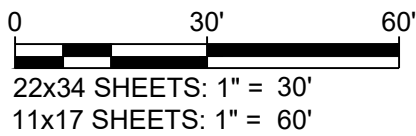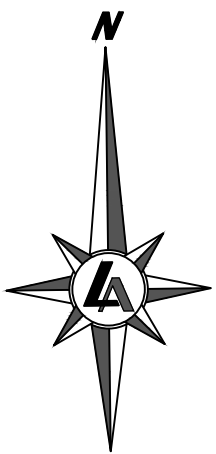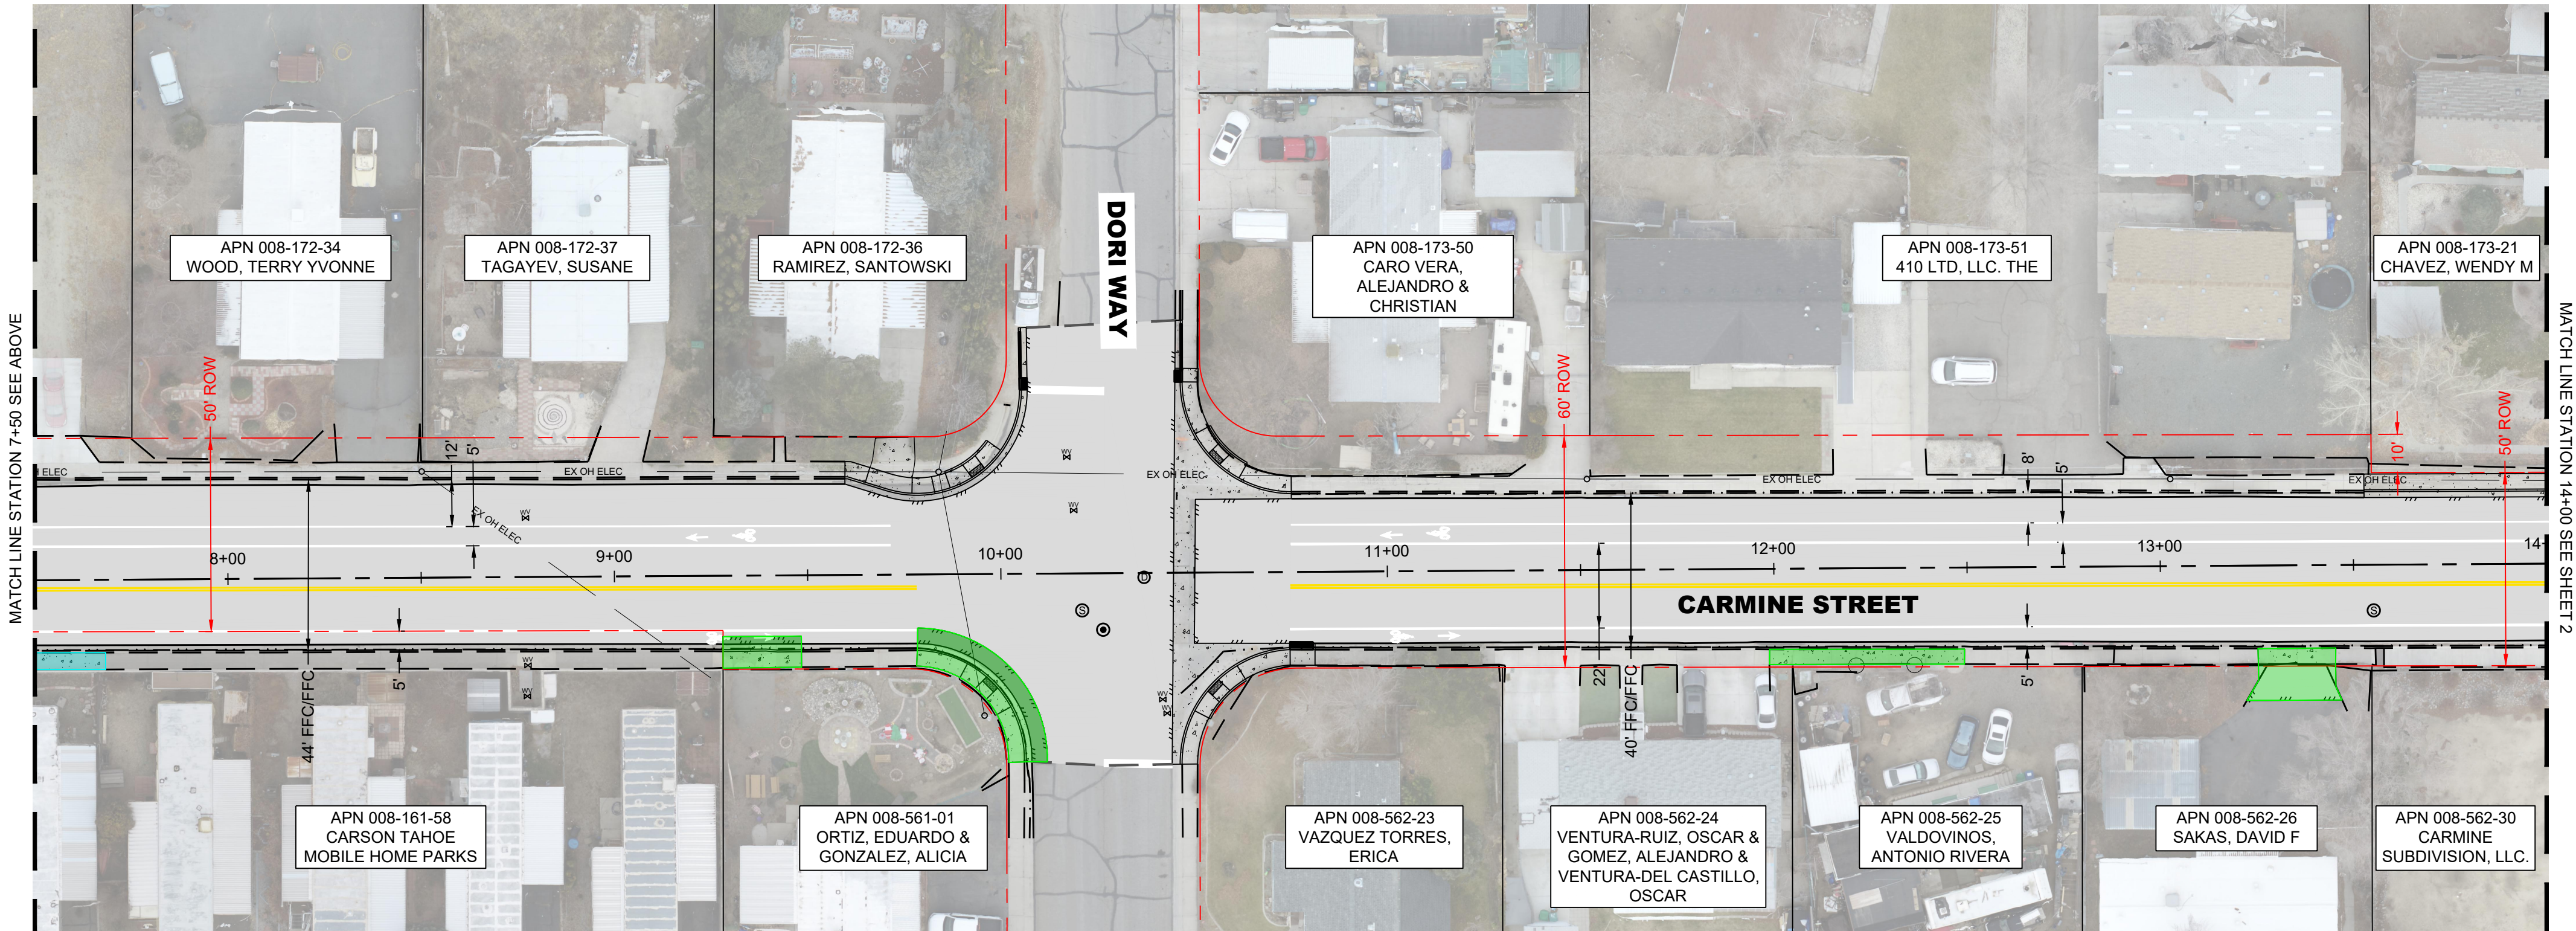

950 SANDHILL ROAD, SUITE 100
RENO, NV 89521
TEL: 775.827.6111
WWW.LUMOSINC.COM
INFO@LUMOSINC.COM

© LUMOS & ASSOCIATES, INC.: THIS DRAWING IS THE PROPERTY OF LUMOS & ASSOCIATES, INC. USE OR REPRODUCTION OF THIS DRAWING, IN WHOLE OR IN PART, WITHOUT THE WRITTEN PERMISSION OF LUMOS & ASSOCIATES, INC. IS STRICTLY PROHIBITED. THIS DRAWING IS NOT TO BE USED FOR ANY PROJECT OTHER THAN THE PROJECT FOR WHICH IT WAS PREPARED.

CARSON CITY PUBLIC WORKS

CARMINE STREET IMPROVEMENT PROJECT
SURFACE IMPROVEMENT SHEETS
CARMINE STA 0+50 TO 5+00

NEVADA

CARSON CITY

REV	DATE	DESCRIPTION

30% SUBMITTAL
NOT FOR CONSTRUCTION
APRIL 2025

BAR IS 1 INCH ON ORIGINAL DRAWING




IF NOT ONE INCH ON THIS SHEET, ADJUST SCALES ACCORDINGLY

1

DRAWN BY: OYR
DESIGNED BY: OYR/IKM
CHECKED BY: AJG
JOB NO.: 11437-000



L:\APR\11437.000 - Carmine St Rehab Stormwater Imp. Project\3-Design\DWG\Civil\Exhibits\CDBGSURFIMP.dwg,2,
05/09/2025 10:16 am cormiez

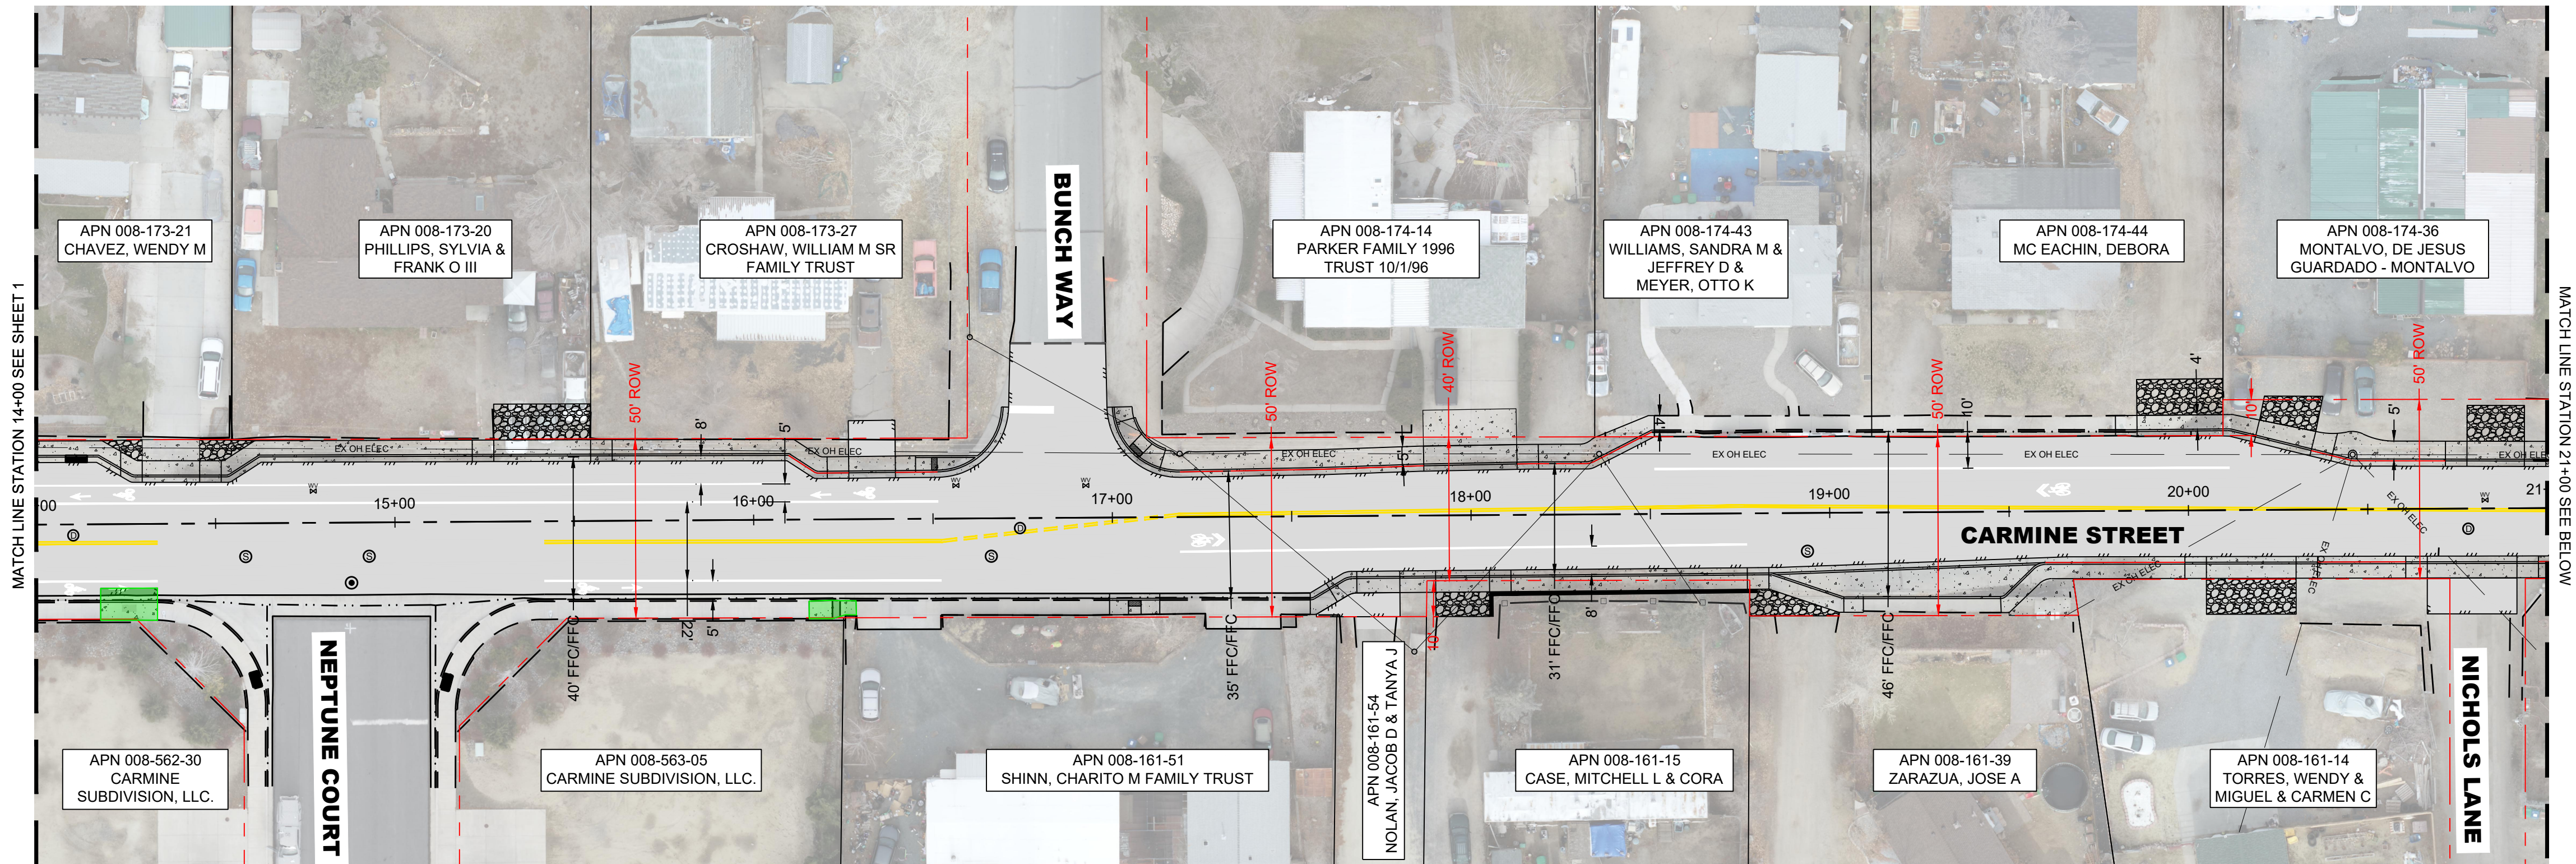

- IMPROVEMENTS TO BE INCLUDED IN THE CDBG PROJECT
- IMPROVEMENTS TO BE INCLUDED IN THE CDBG PROJECT - ROW PERMISSION REQUIRED
- POSSIBLE IMPROVEMENTS TO BE INCLUDED IN THE CDBG PROJECT - FURTHER DESIGN REQUIRED -EVALUATE AT 60% DESIGN

LEGEND

- TYPE 1 PCC CURB & GUTTER
- PCC SIDEWALK/PARKING AREA
- AC ROADWAY RECONSTRUCTION
- EXISTING RIGHT-OF-WAY
- EXISTING POWER POLE
- PROPOSED CATCH BASIN
- PROPOSED STORM DRAIN MANHOLE

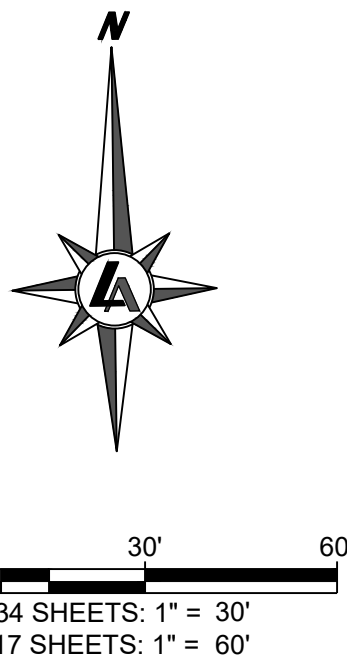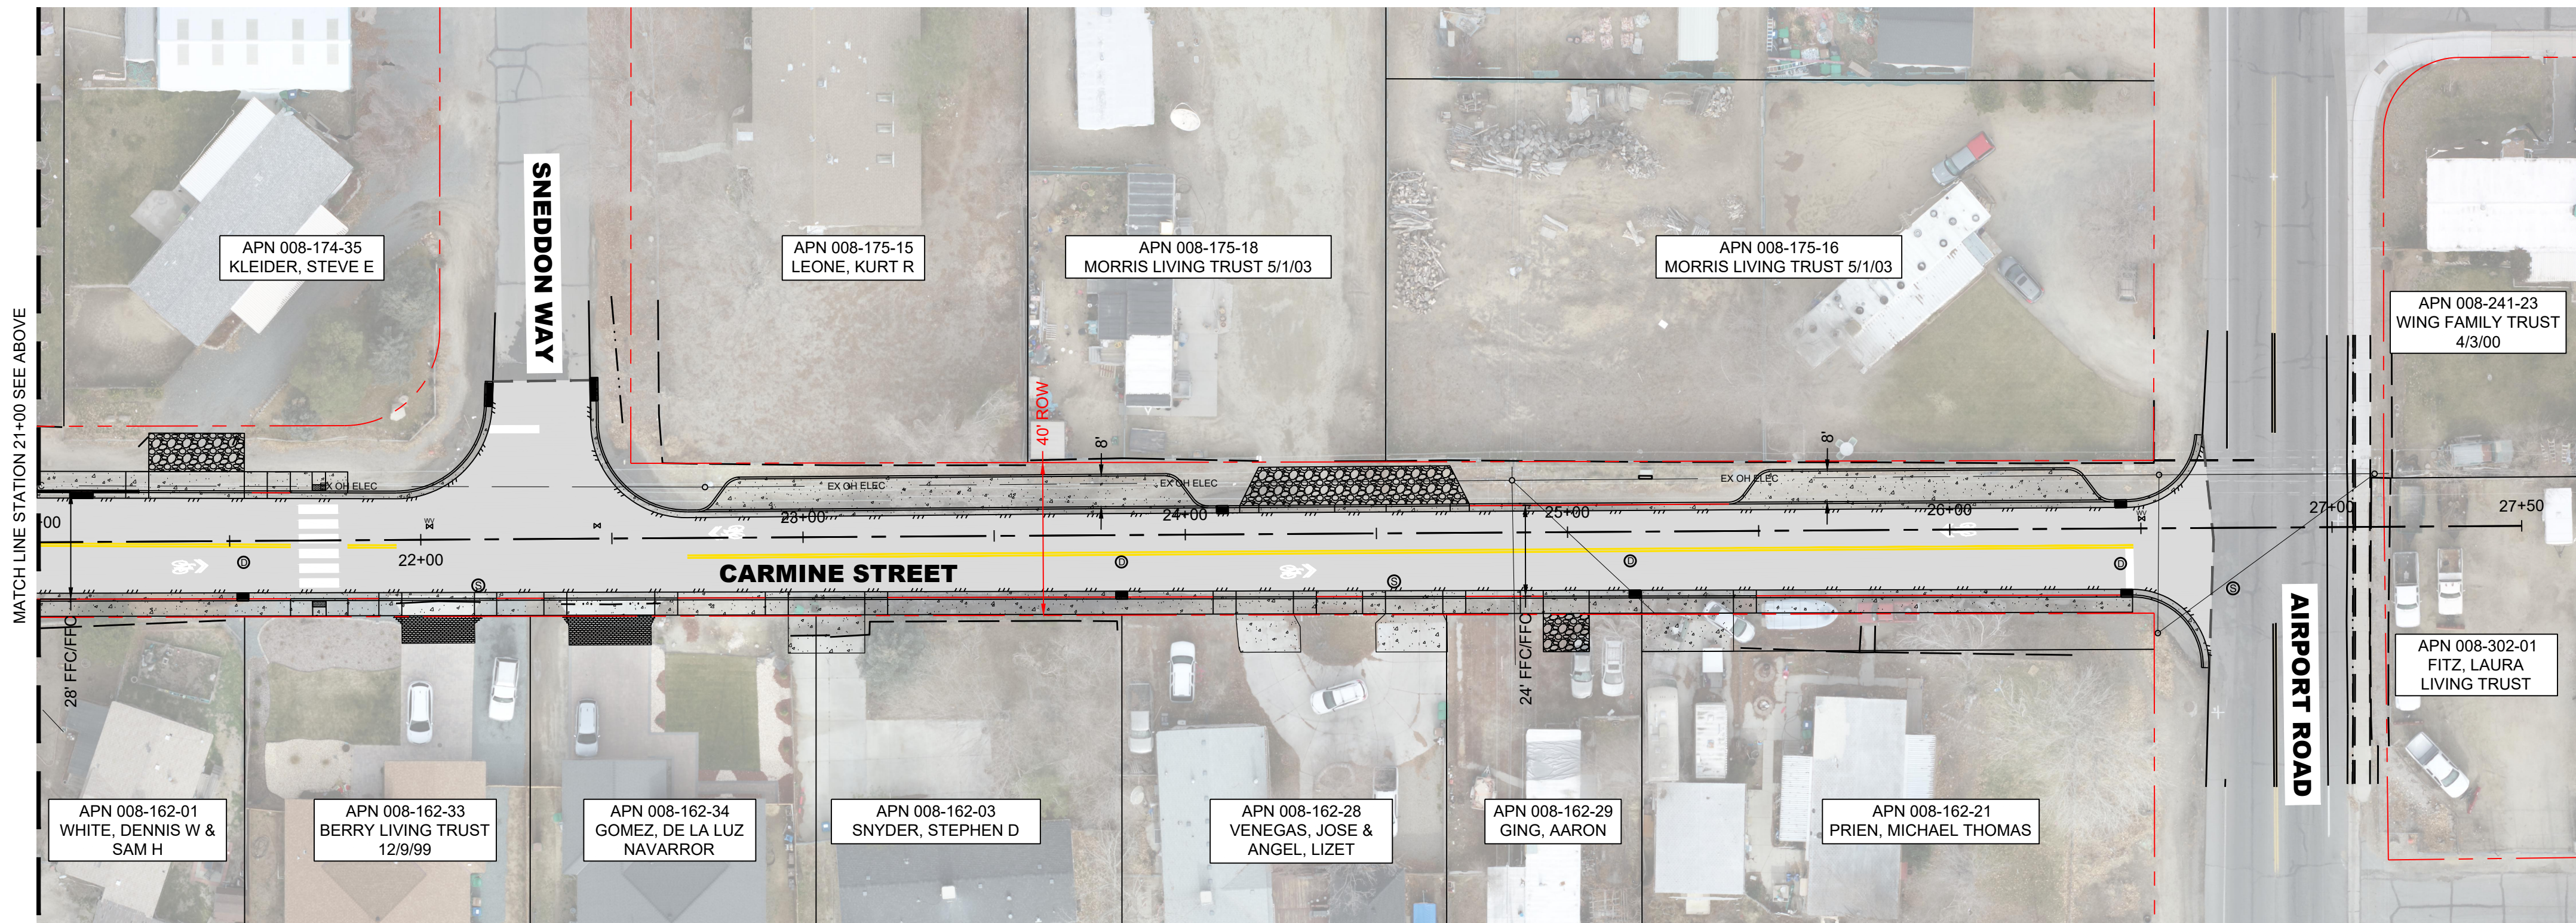

950 SANDHILL ROAD, SUITE 100
RENO, NV 89521
TEL: 775.827.6111
WWW.LUMOSINC.COM
INFO@LUMOSINC.COM

© LUMOS & ASSOCIATES, INC. THIS DRAWING IS THE PROPERTY OF LUMOS & ASSOCIATES, INC. USE OR REPRODUCTION OF THIS DRAWING, IN WHOLE OR IN PART, WITHOUT THE WRITTEN PERMISSION OF LUMOS & ASSOCIATES, INC. IS STRICTLY PROHIBITED. THIS DRAWING IS NOT TO BE USED FOR ANY PROJECT OTHER THAN THE PROJECT FOR WHICH IT WAS PREPARED.

CARSON CITY PUBLIC WORKS
CARMINE STREET IMPROVEMENT PROJECT
SURFACE IMPROVEMENT SHEETS
CARMINE STA 9+25 TO 14+00
CARSON CITY NEVADA

REV	DATE	DESCRIPTION	BY

BAR IS 1 INCH ON ORIGINAL DRAWING
0 1"
IF NOT ONE INCH ON THIS SHEET,
ADJUST SCALES ACCORDINGLY

2

DRAWN BY: OYR
DESIGNED BY: OYR/IKM
CHECKED BY: AJG
JOB NO.: 11437.000

30% SUBMITTAL
NOT FOR CONSTRUCTION
APRIL 2025