


NEW MAP PAGE: BLACKSTONE RANCH NORTH PHASE 2 MAP #3127 DOC#556159 7/18/2025

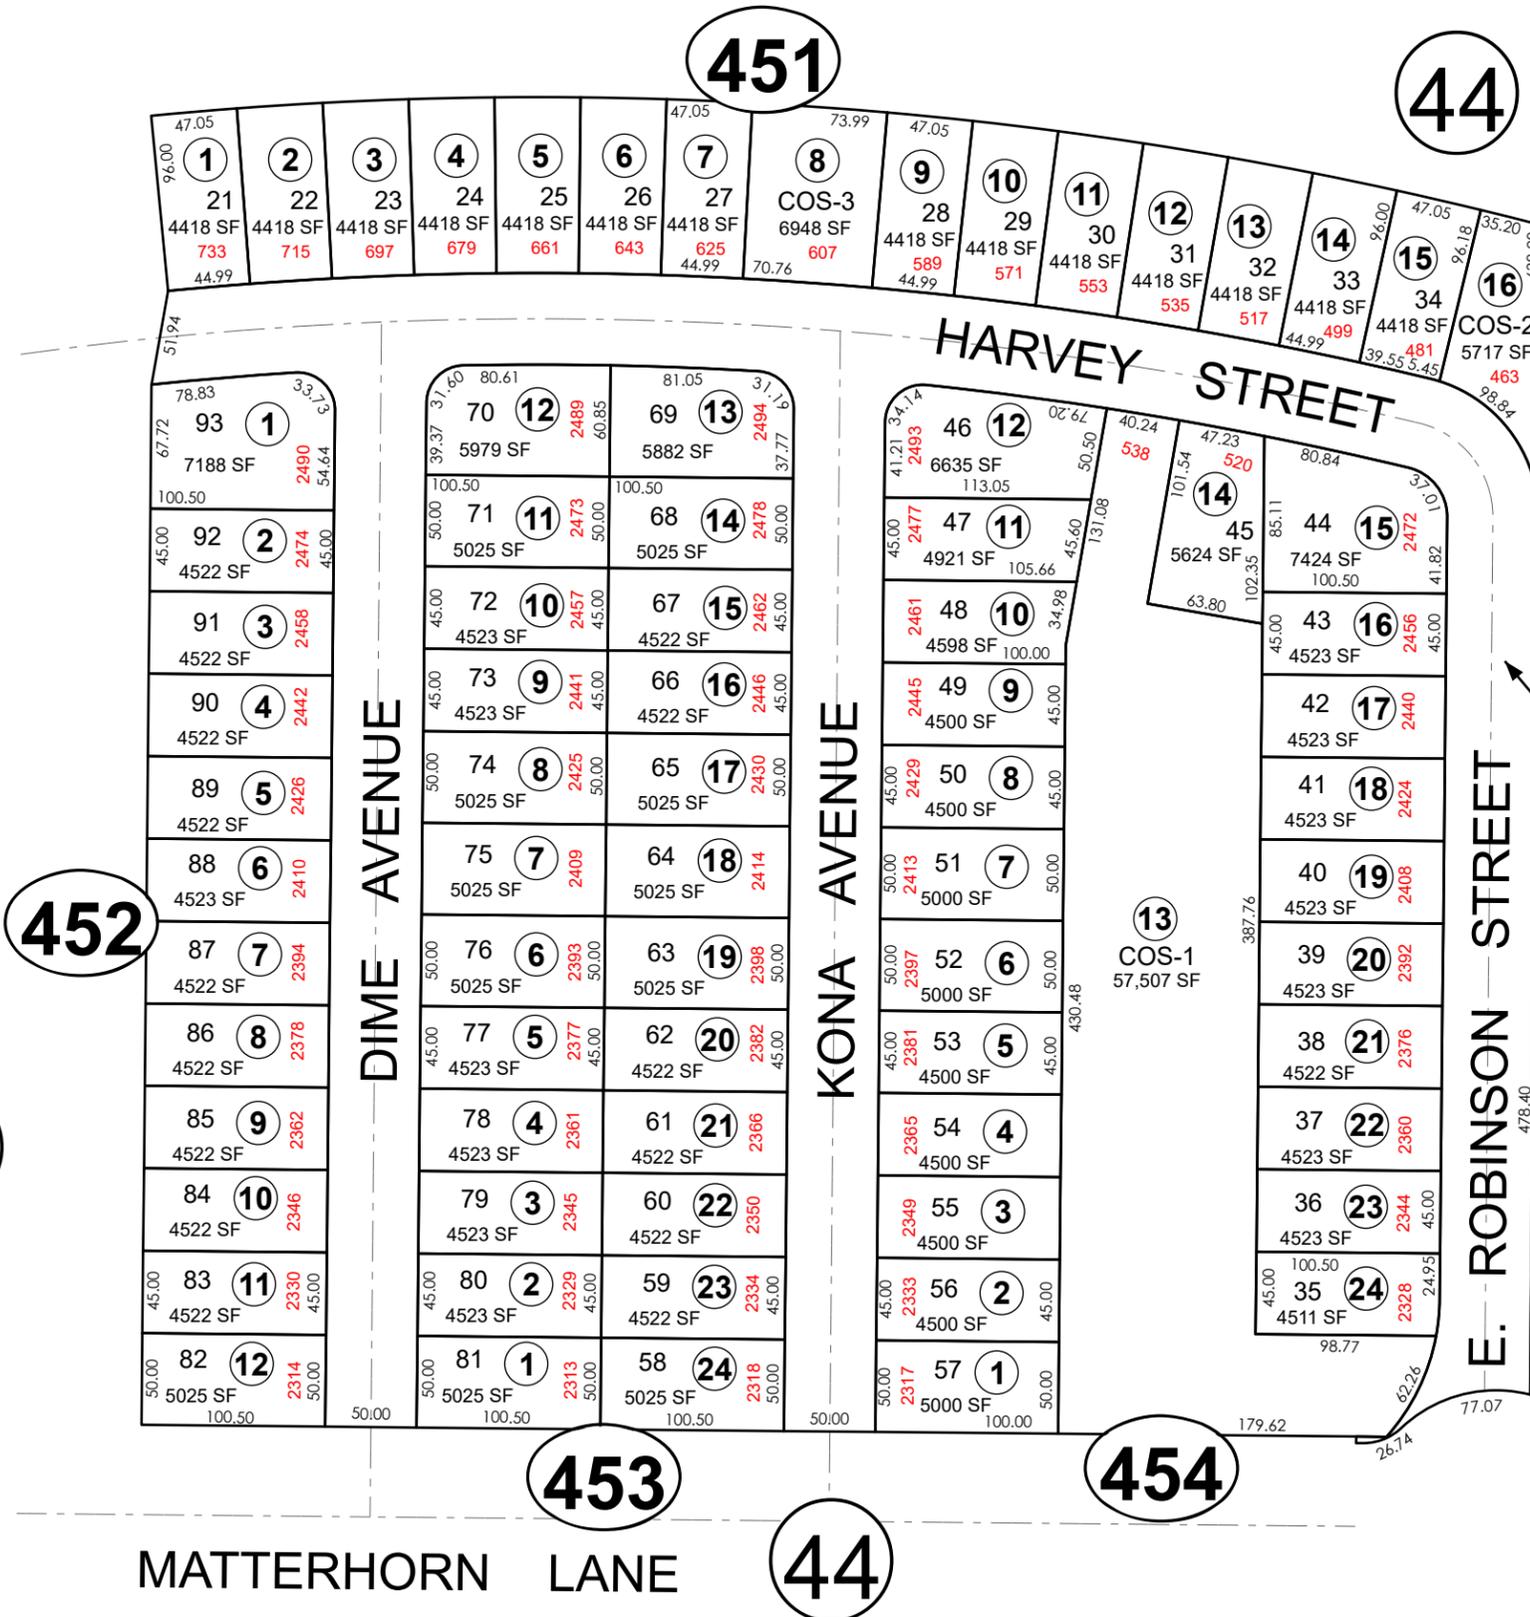

SECTION 16, T.15 N.,
R.20 E., M.D.B. & M.

BK10
4

004-455-01
2.77 AC
R/W NOT YET ACCEPTED
FOR DEDICATION

**BLACKSTONE RANCH
NORTH PHASE 2**
RECORDED 7/18/2025
SUBDIVISION MAP #3127 #556159

CARSON CITY NEVADA
THIS MAP IS PREPARED FOR THE USE OF THE CARSON CITY
ASSESSOR FOR ASSESSMENT AND ILLUSTRATIVE PURPOSES
ONLY. IT DOES NOT REPRESENT A SURVEY. NO LIABILITY
IS ASSUMED AS TO THE SUFFICIENCY OR ACCURACY OF THE
DATA DELINEATED HEREON. YOU CAN VIEW AND PRINT OUR
MAPS AT NO CHARGE FROM OUR WEBSITE AT
WWW.CARSON.ORG/HOME



SCALE: 1"=100'

NOTE
SOME PARCELS DELINEATED HEREON MAY NOT
BE PRESENTED IN TRUE SIZE, SHAPE, OR LOCATION
DUE TO DISCREPANCIES BETWEEN LOT LINES.

Revised: 08/18/2025